


FINAL SURVEY	DATE
SURVEYED	BY
PLOTTED	
TEMPLATE	
NOTE BOOK	
AREAS	
CHECKED	
NO.	

ORIGINAL SURVEY	DATE
SURVEYED	BY
PLOTTED	
TEMPLATE	
NOTE BOOK	
AREAS	
CHECKED	
NO.	

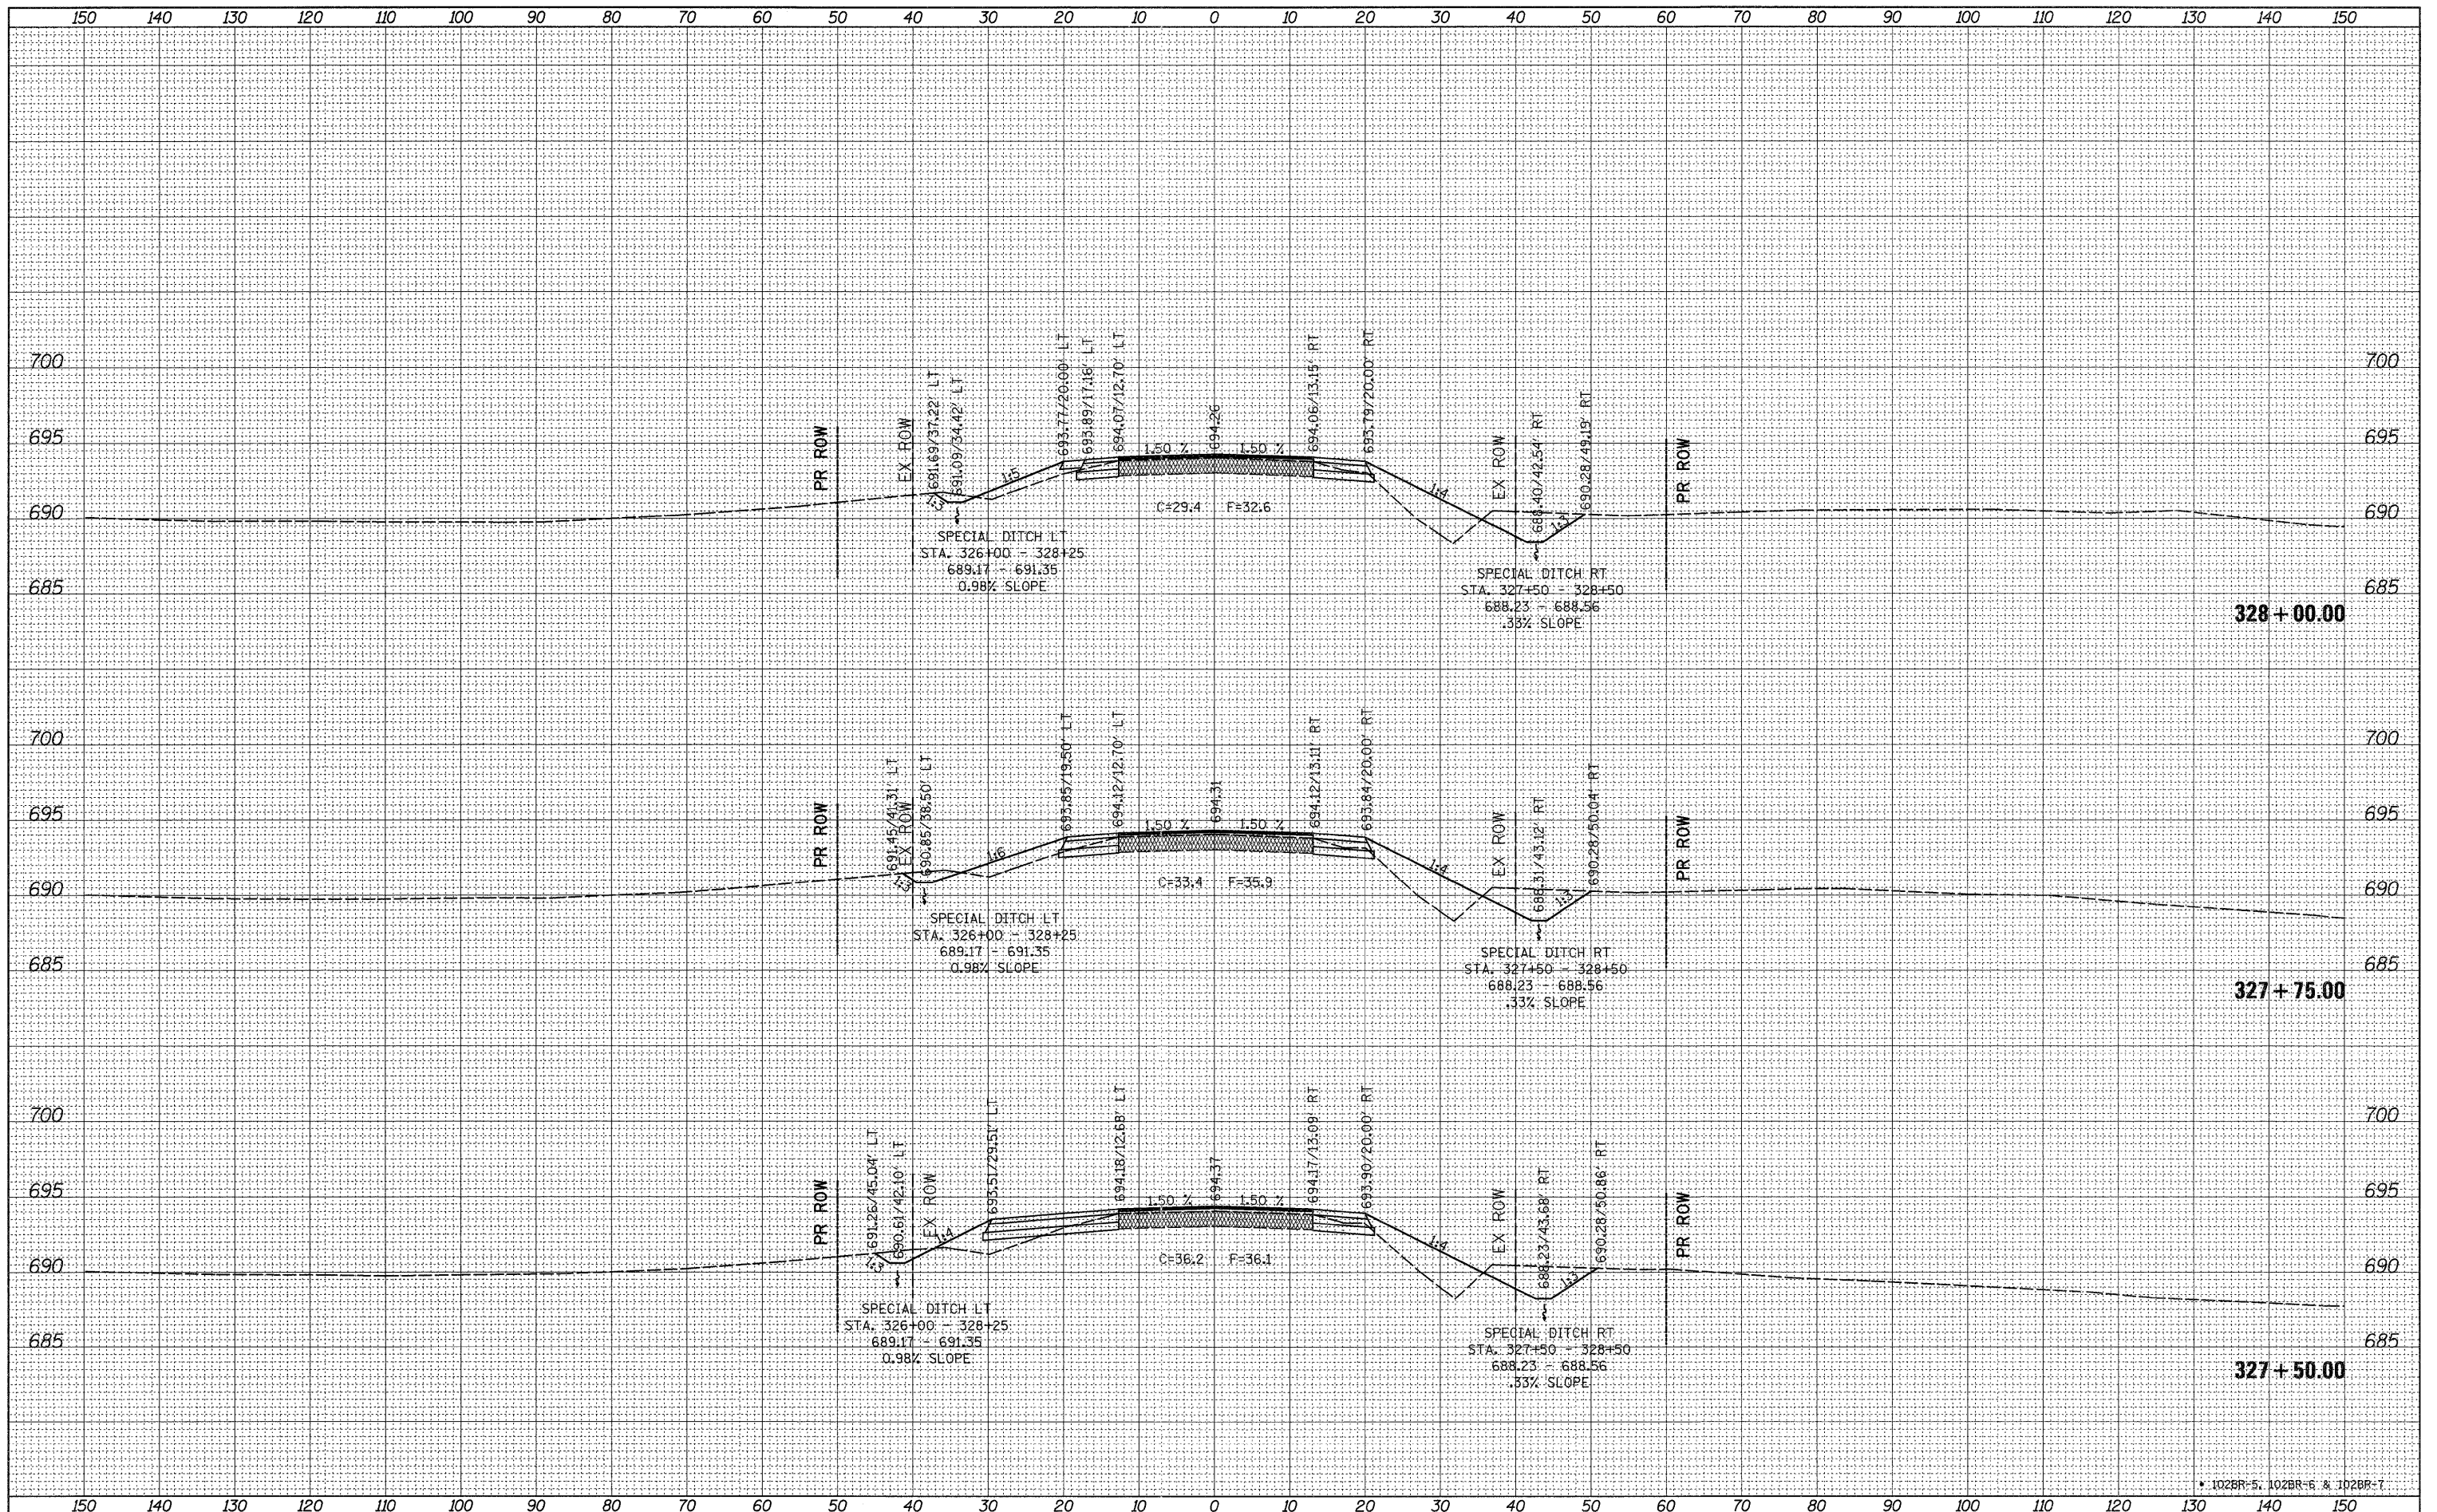

FILE NAME =	USER NAME = grantpm
c:\pwork\pwork\grantpm\dms41812\0210887-xsc	m.dgn
PLOT SCALE = 10.0000' / 1"	CHECKED -
PLOT DATE = Tue Aug 23 06:15:51 2011	DATE -

DESIGNED -	REVISED -
DRAWN -	REVISED -
CHECKED -	REVISED -
DATE -	REVISED -

**STATE OF ILLINOIS  
DEPARTMENT OF TRANSPORTATION**

**IL ROUTE 26  
CROSS-SECTIONS**

SCALE: SHEET NO. OF SHEETS STA. 327+50.00 TO STA. 328+00.00

F.A.P. RTE. 316	SECTION *	COUNTY LEE	TOTAL SHEETS 216	SHEET NO. 198
CONTRACT NO. 64D57			ILLINOIS FED. AID PROJECT	