


FINAL SURVEY	SURVEYED	BY	DATE
NOTE BOOK	PLotted		
NO.	TEMPLATE		
	AREAS CHECKED		

ORIGINAL SURVEY	SURVEYED	BY	DATE
NOTE BOOK	PLotted		
NO.	TEMPLATE		
	AREAS CHECKED		

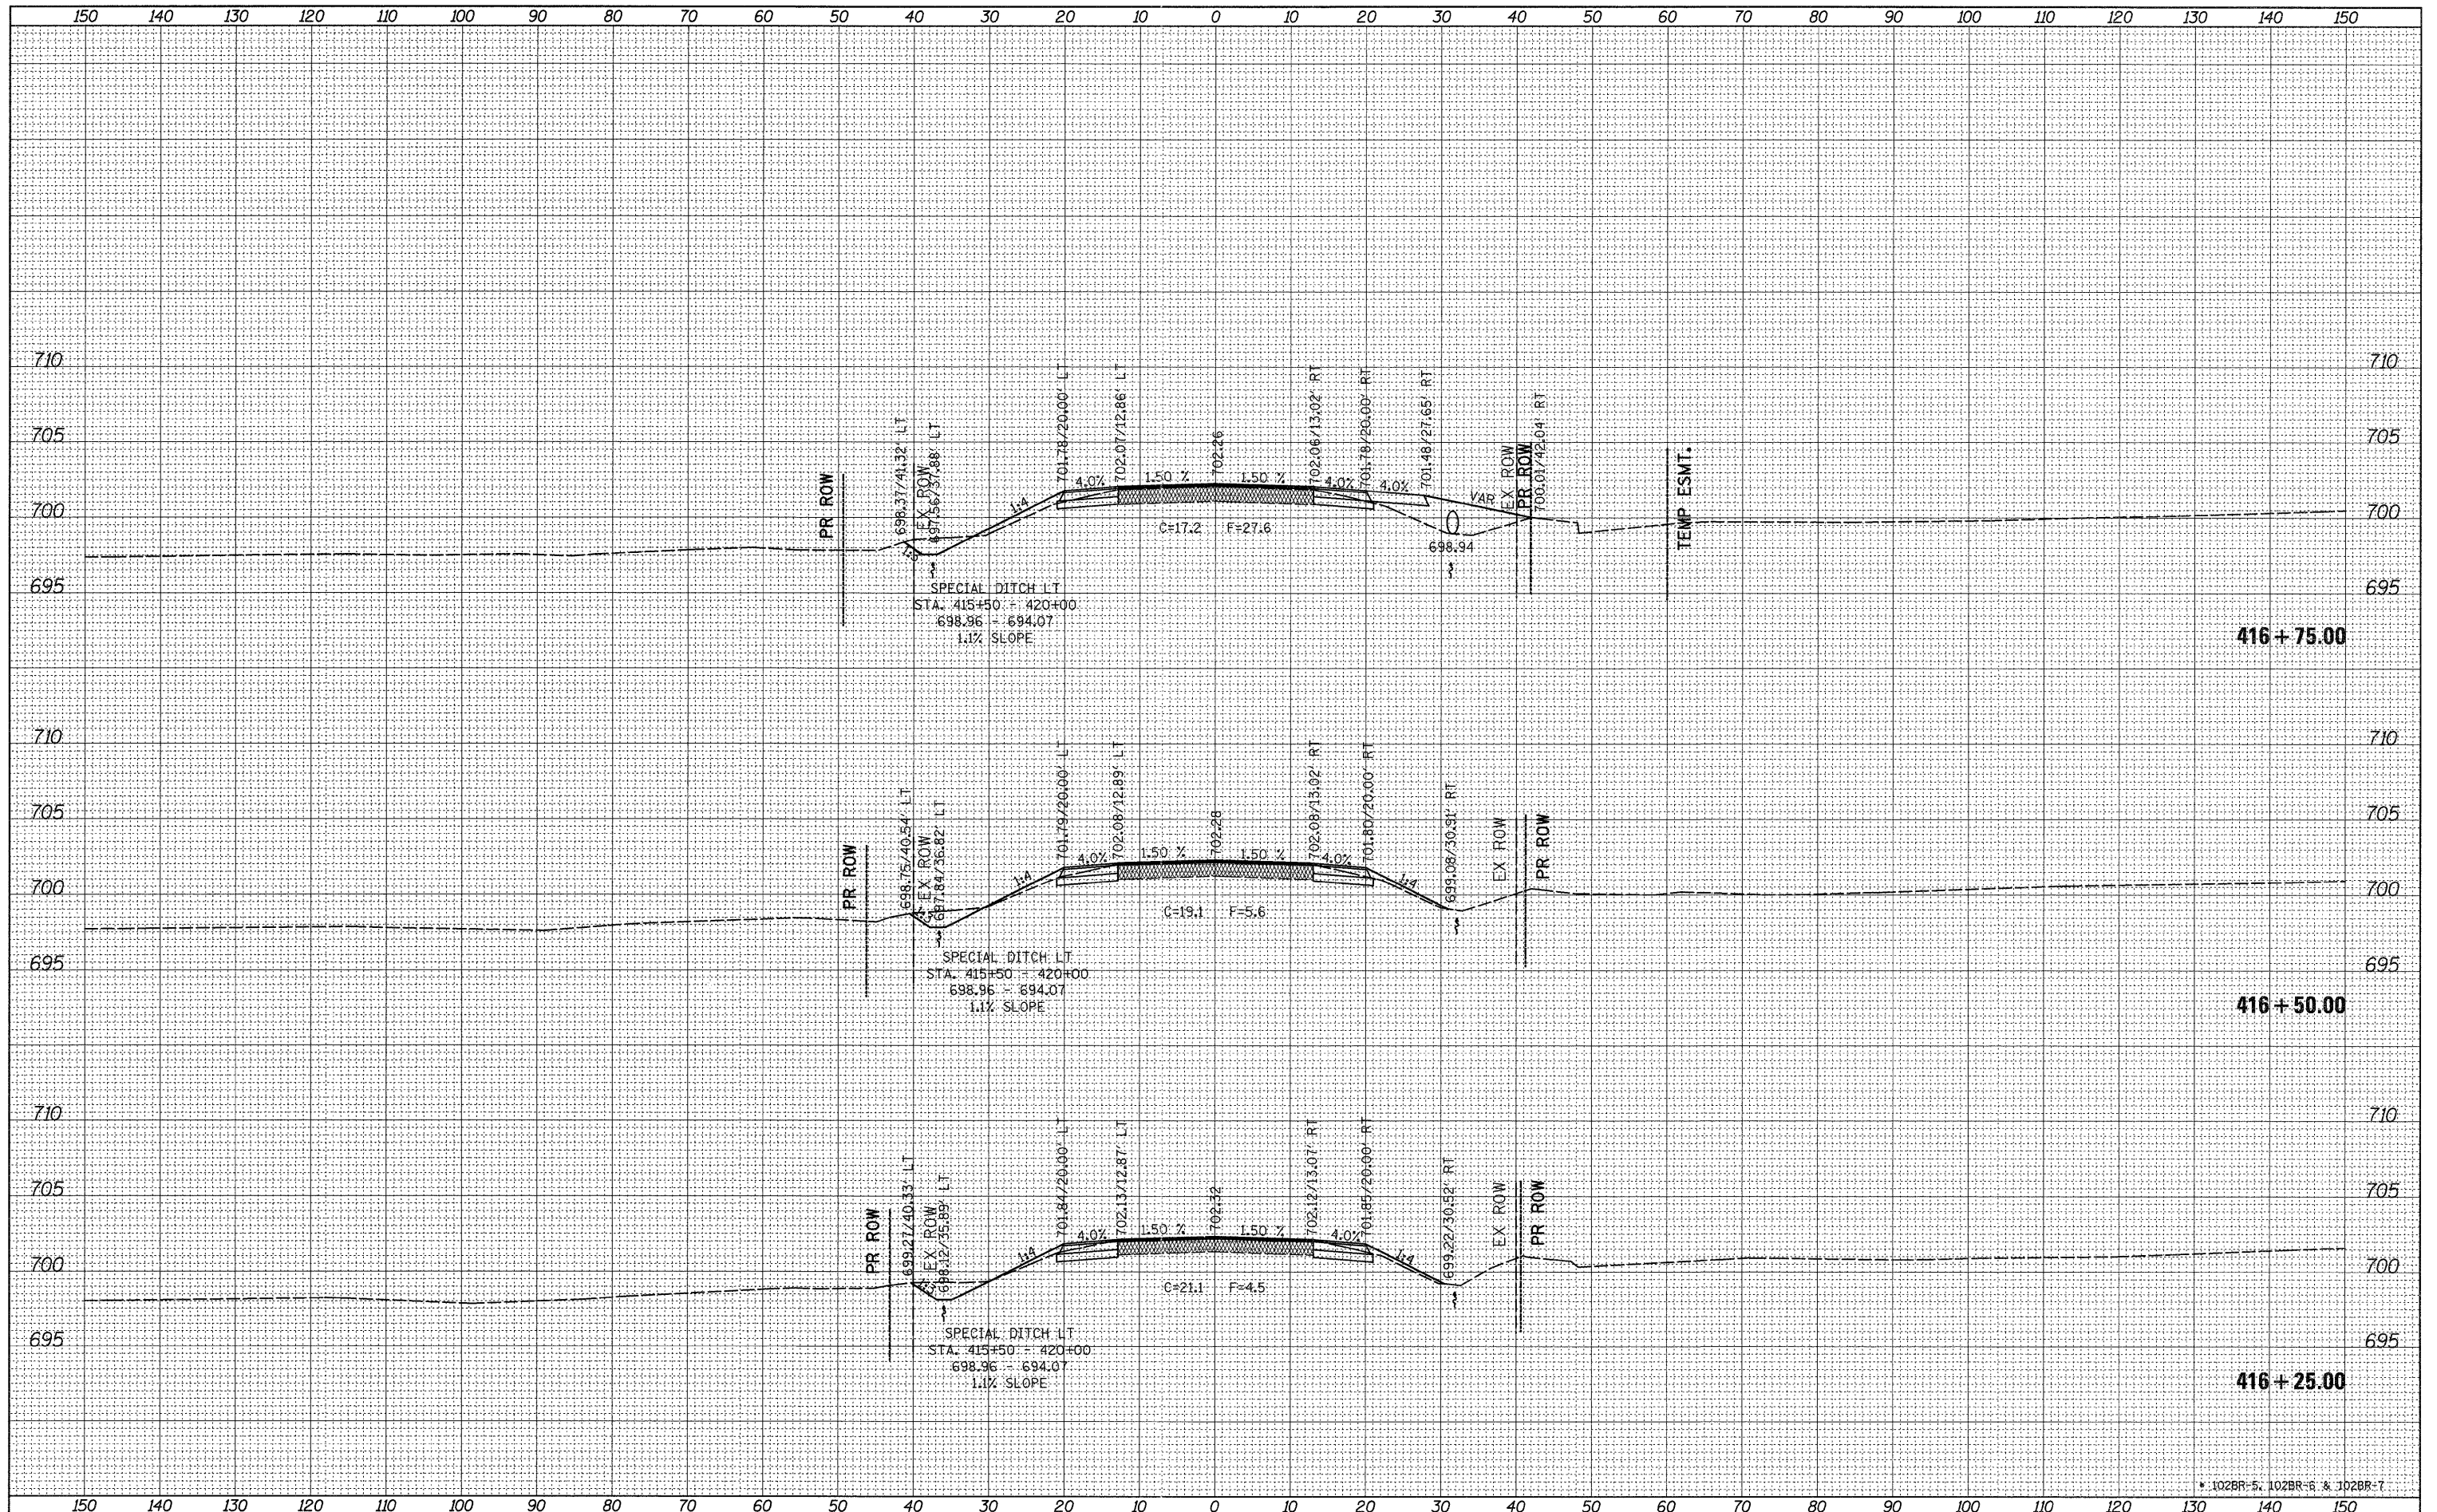

FILE NAME = c:\pwork\psdot\grantpm\dms41812\0218807-xsc

USER NAME = grantpm
 DESIGNED -
 DRAWN -
 CHECKED -
 DATE -

REVISIED -
 REVISIED -
 REVISIED -
 REVISIED -

STATE OF ILLINOIS
 DEPARTMENT OF TRANSPORTATION

IL ROUTE 26
 CROSS-SECTIONS

SCALE: SHEET NO. OF SHEETS STA. 416+25.00 TO STA. 416+75.00

F.A.P. RTE.	SECTION	COUNTY	TOTAL SHEETS	SHEET NO.
316	*	LEE	216	202
				CONTRACT NO. 64D57
ILLINOIS FED. AID PROJECT				