


DATE	
BY	
FINAL SURVEY	SURVEYED
NOTE BOOK	PLOTTED
NO.	NO.
	AREAS CHECKED
	AREAS CHECKED

DATE	
BY	
ORIGINAL SURVEY	SURVEYED
NOTE BOOK	PLOTTED
NO.	NO.
	AREAS CHECKED
	AREAS CHECKED

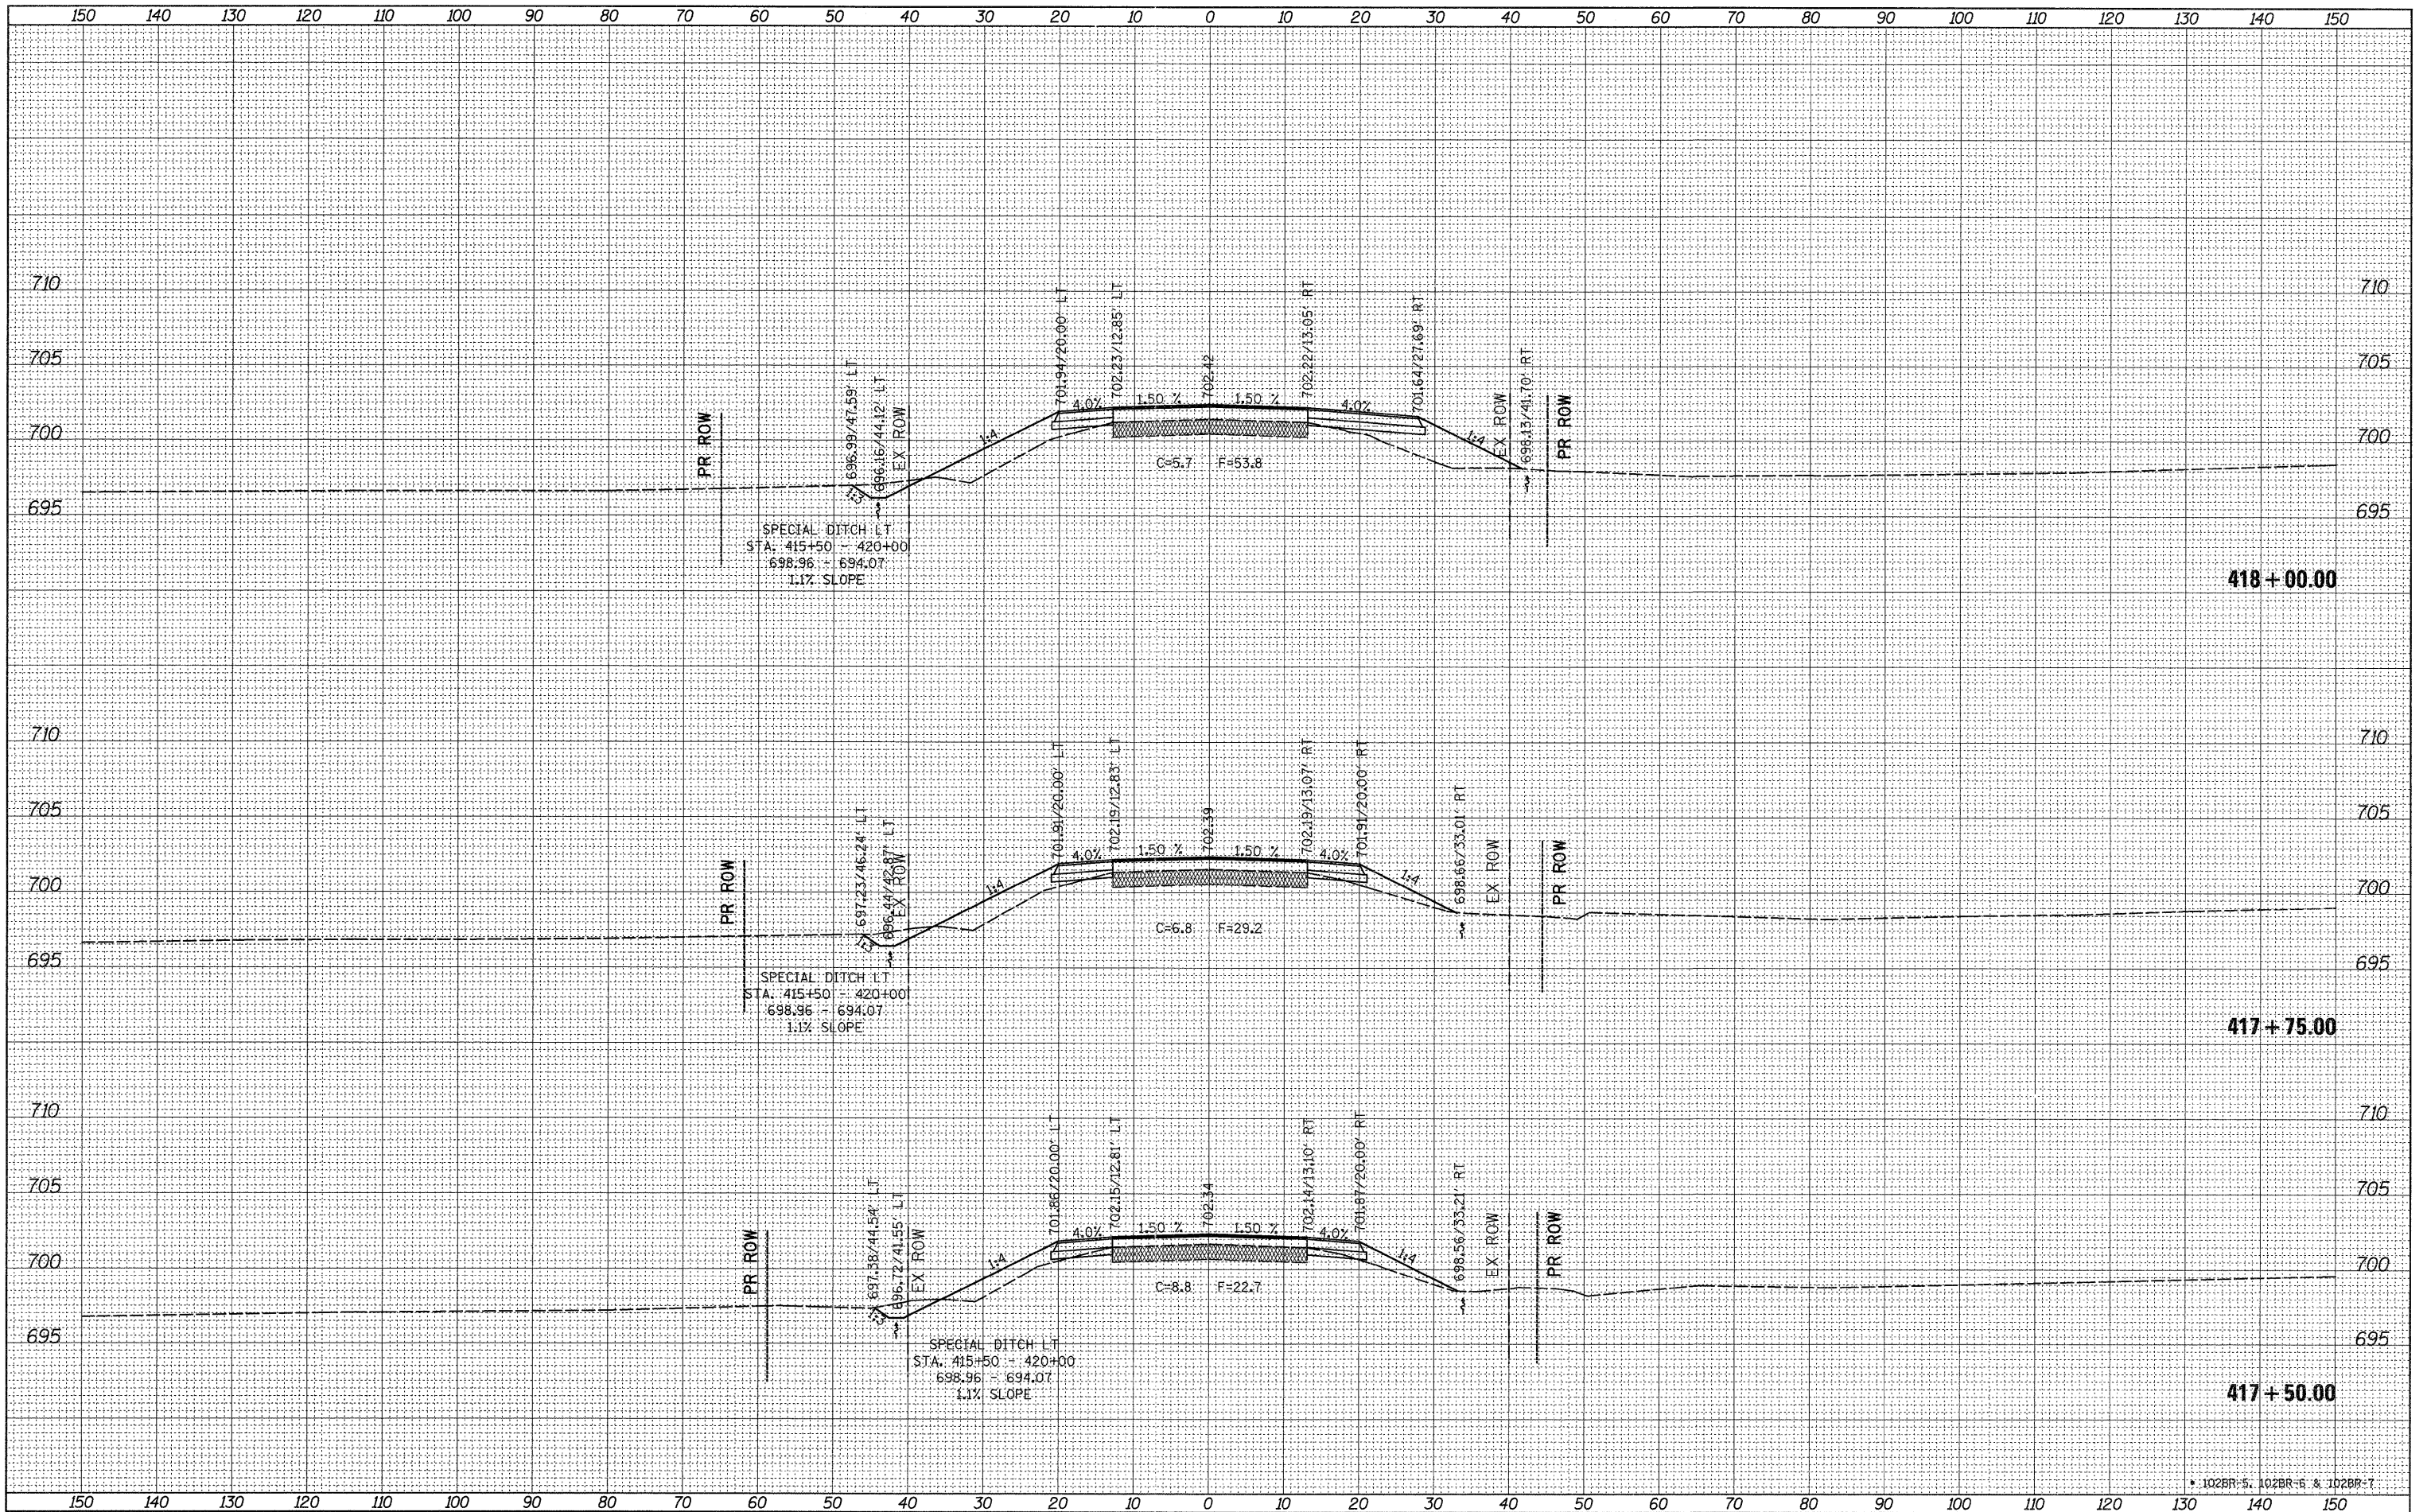

FILE NAME = c:\pwork\pwork\grantpm\dms41812\0218887-xsc.mxd

USER NAME = grantpm
 DESIGNED -
 DRAWN -
 CHECKED -
 DATE = Tue Aug 23 06:15:58 2011

REVISIED -
 REVISIED -
 REVISIED -
 REVISIED -

STATE OF ILLINOIS
 DEPARTMENT OF TRANSPORTATION

IL ROUTE 26
 CROSS-SECTIONS

SCALE: SHEET NO. OF SHEETS STA. 417+50.00 TO STA. 418+00.00

F.A.P. RTE. 316	SECTION *	COUNTY LEE	TOTAL SHEETS 216	SHEET NO. 204
			CONTRACT NO. 64D57	
ILLINOIS FED. AID PROJECT				