


FINAL SURVEY	DATE
SURVEYED	BY
NOTE BOOK	
TEMPLATE	
AREAS	
CHECKED	
NO.	

ORIGINAL SURVEY	DATE
SURVEYED	BY
NOTE BOOK	
TEMPLATE	
AREAS	
CHECKED	
NO.	

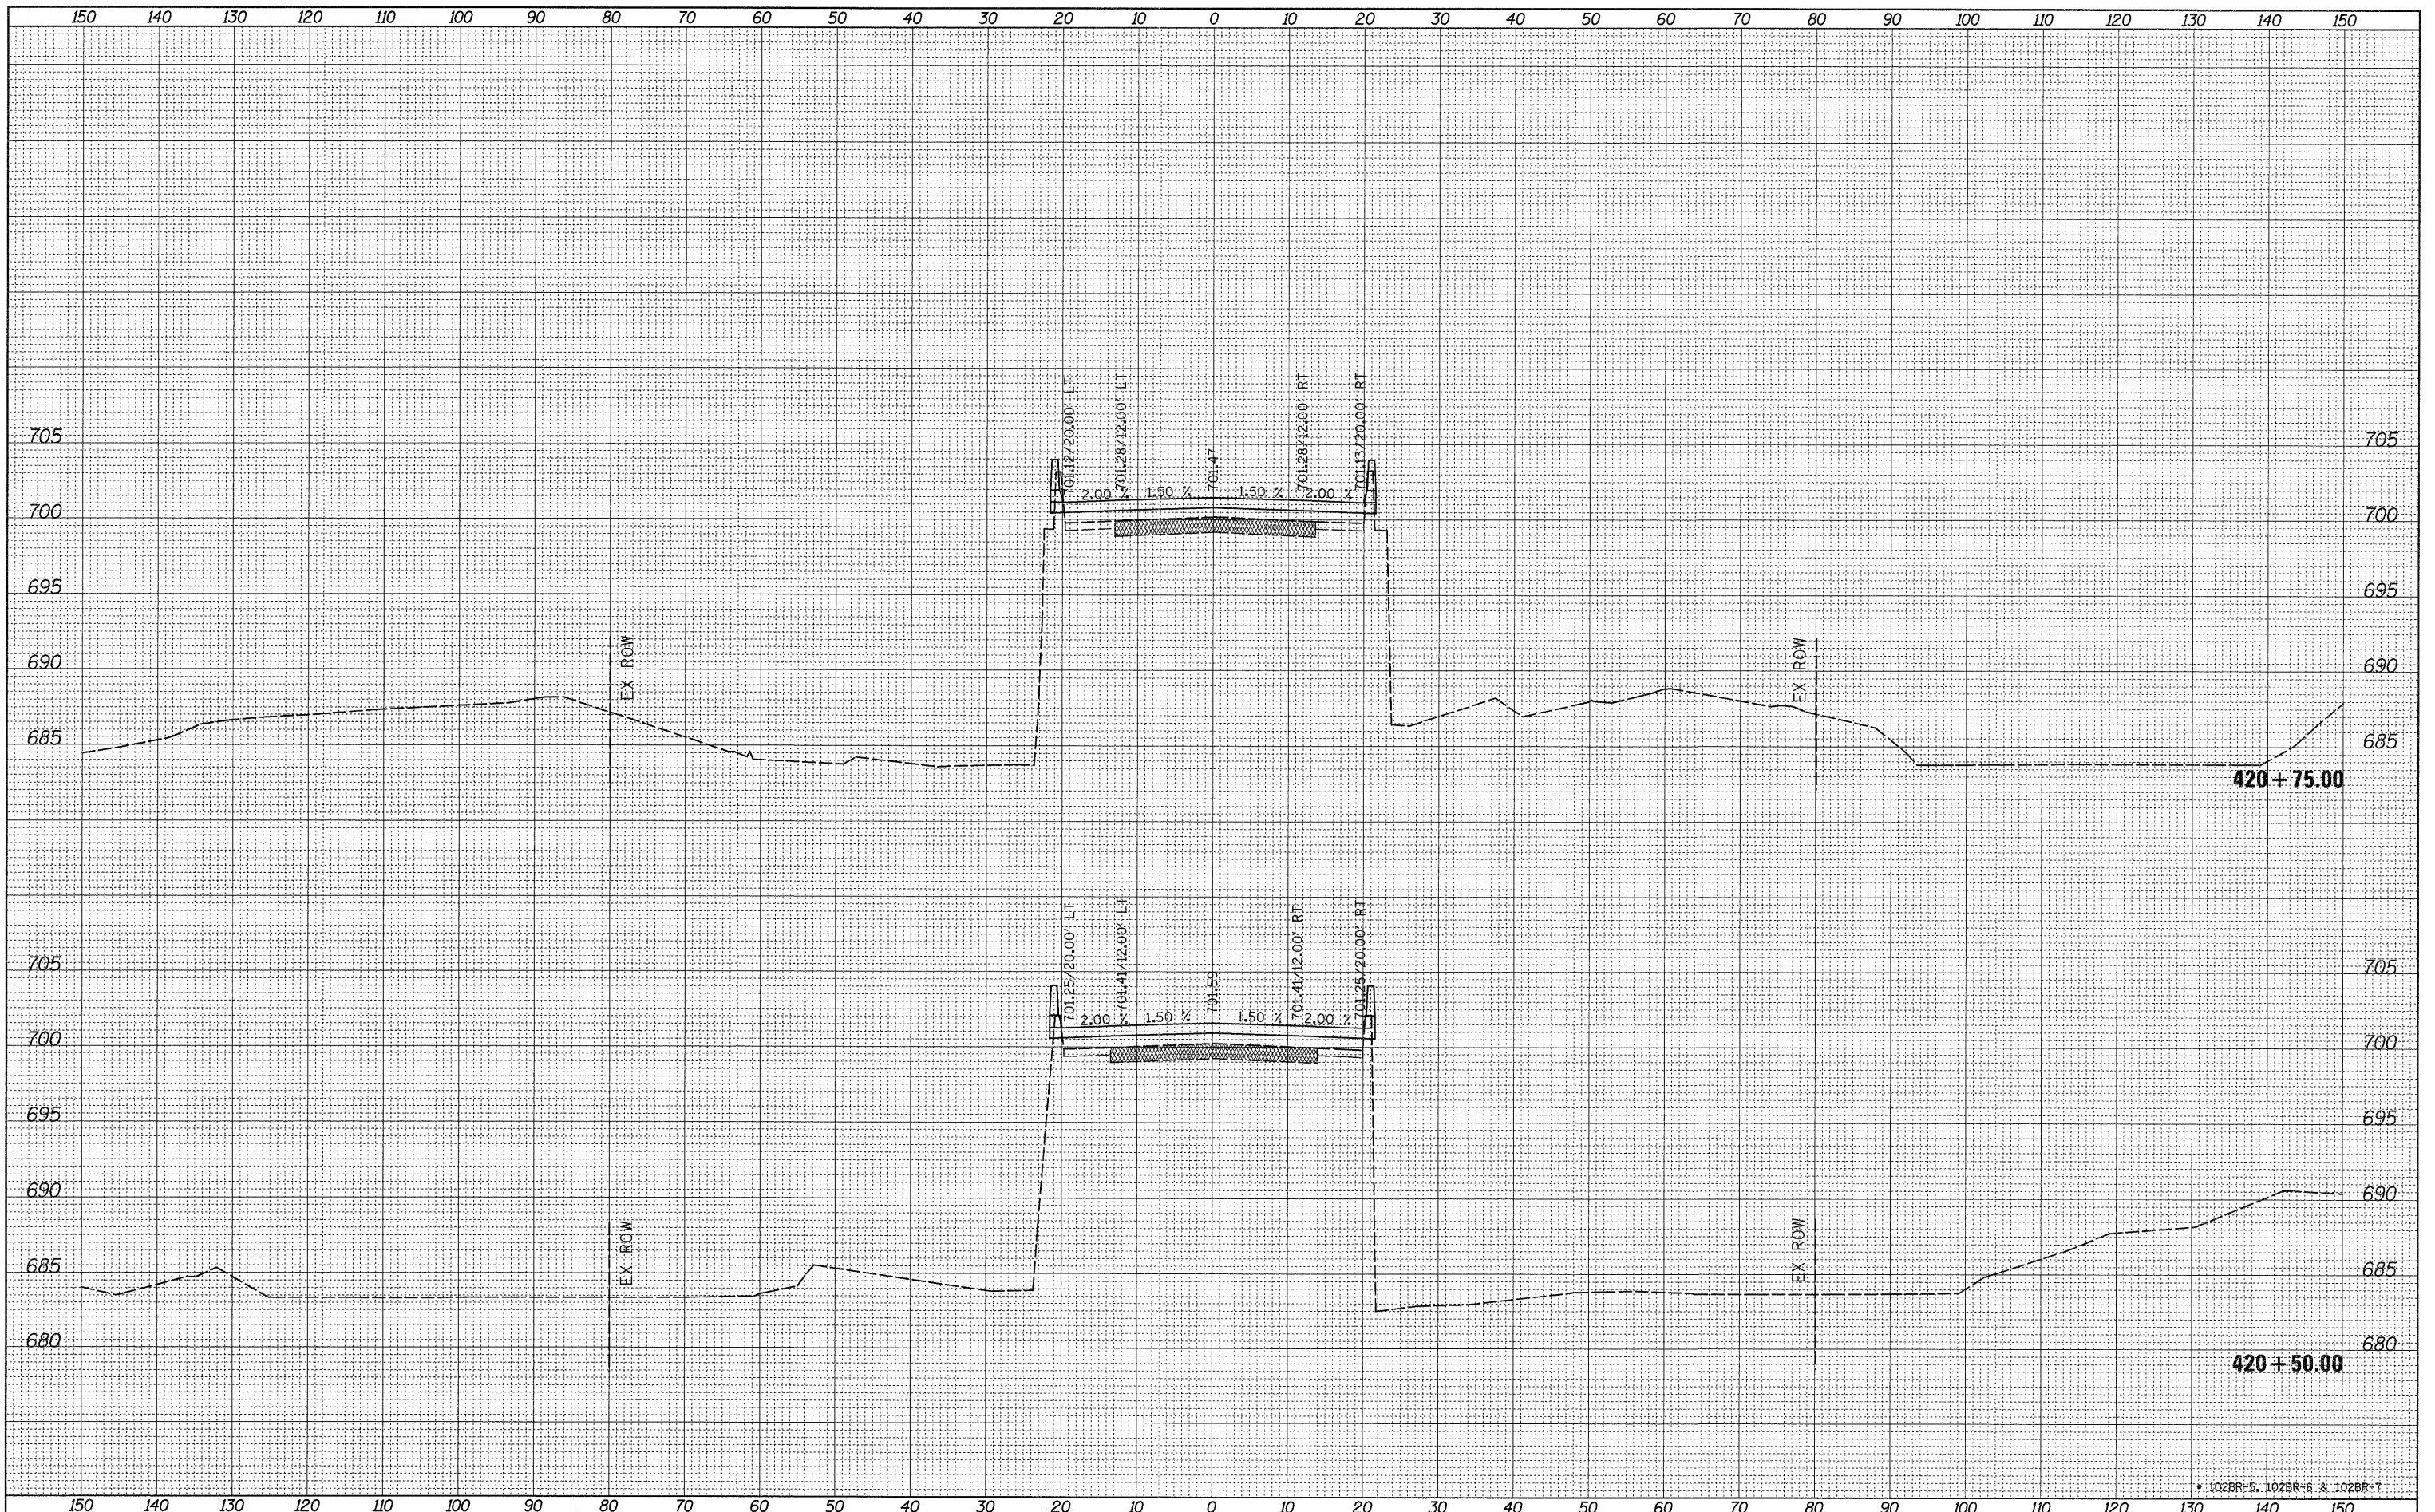

FILE NAME =
 c:\pw\work\pwidot\grantpm\dms41812\0210007-ssc

USER NAME = grantpm
 ml.dgn
 PLLOT SCALE = 10.0000' / 1" =
 PLOT DATE = Tue Aug 23 06:16:02 2011

DESIGNED -
 DRAWN -
 CHECKED -
 DATE -

REVISED -
 REVISED -
 REVISED -
 REVISED -

**STATE OF ILLINOIS
 DEPARTMENT OF TRANSPORTATION**

**IL ROUTE 26
 CROSS-SECTIONS**

SCALE: SHEET NO. OF SHEETS STA. 420+50.00 TO STA. 420+75.00

F.A.P. RTE. 316	SECTION *	COUNTY LEE	TOTAL SHEETS 216	SHEET NO. 208
CONTRACT NO. 64D57			ILLINOIS FED. AID PROJECT	

* 102BR-5, 102BR-6 & 102BR-7