


DATE	
BY	
SURVEYED	
PLOTTED	
TEMPLATE	
AREAS	
CHECKED	
NO.	

DATE	
BY	
SURVEYED	
PLOTTED	
TEMPLATE	
AREAS	
CHECKED	
NO.	

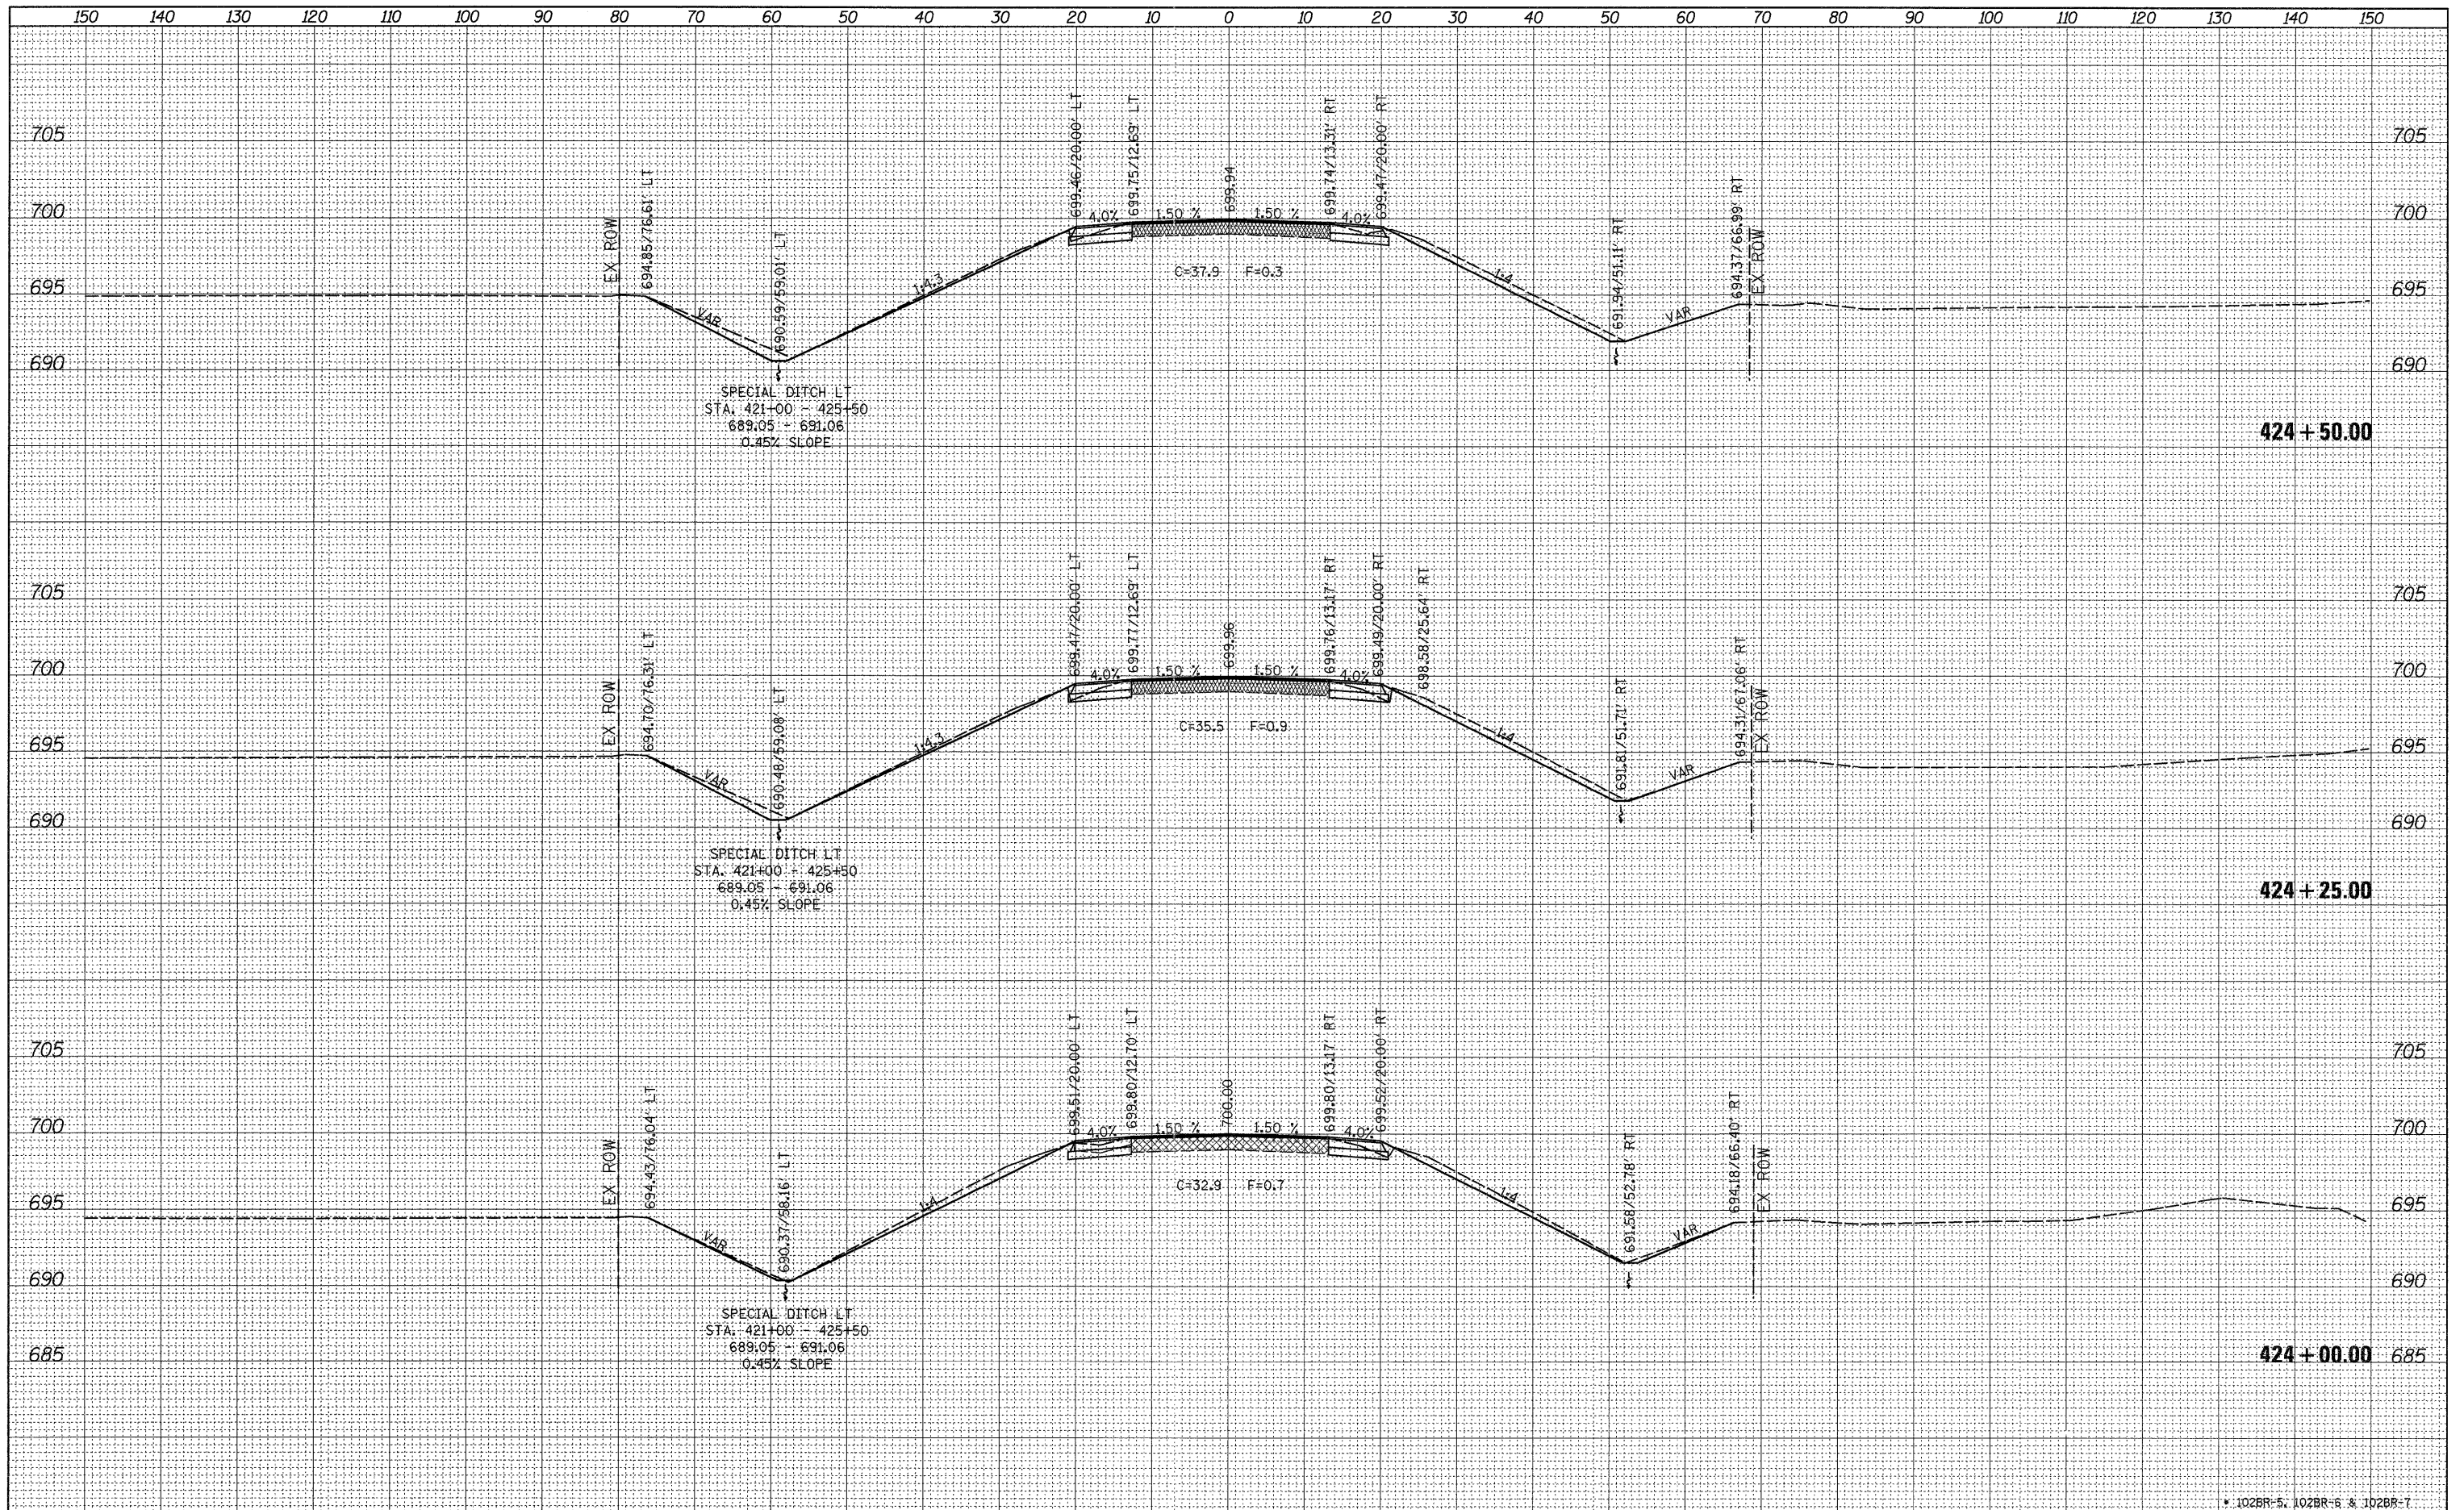

FILE NAME =	USER NAME = grantpm	DESIGNED -	REVISED -	STATE OF ILLINOIS DEPARTMENT OF TRANSPORTATION	IL ROUTE 26 CROSS-SECTIONS			F.A.P. RTE.	SECTION	COUNTY	TOTAL SHEETS	SHEET NO.	
ci:\pw\work\p\sidot\grantpm\dms41812\0210807-xac.mxd		DRAWN -	REVISED -		316	*	LEE	216	214	CONTRACT NO. 64D57			
PLOT SCALE = 10.0000' / 1"		CHECKED -	REVISED -		SCALE:			SHEET NO.	OF	SHEETS	STA. 424+00.00 TO STA. 424+50.00	ILLINOIS FED. AID PROJECT	
PLOT DATE = Tue Aug 23 06:16:08 2011		DATE -	REVISED -										

* 102BR-5, 102BR-6 & 102BR-7