


FINAL SURVEY	SURVEYED	BY	DATE
NOTE BOOK	PLOTTED		
NO.	TEMPLATE		
	AREAS CHECKED		

ORIGINAL SURVEY	SURVEYED	BY	DATE
NOTE BOOK	PLOTTED		
NO.	TEMPLATE		
	AREAS CHECKED		

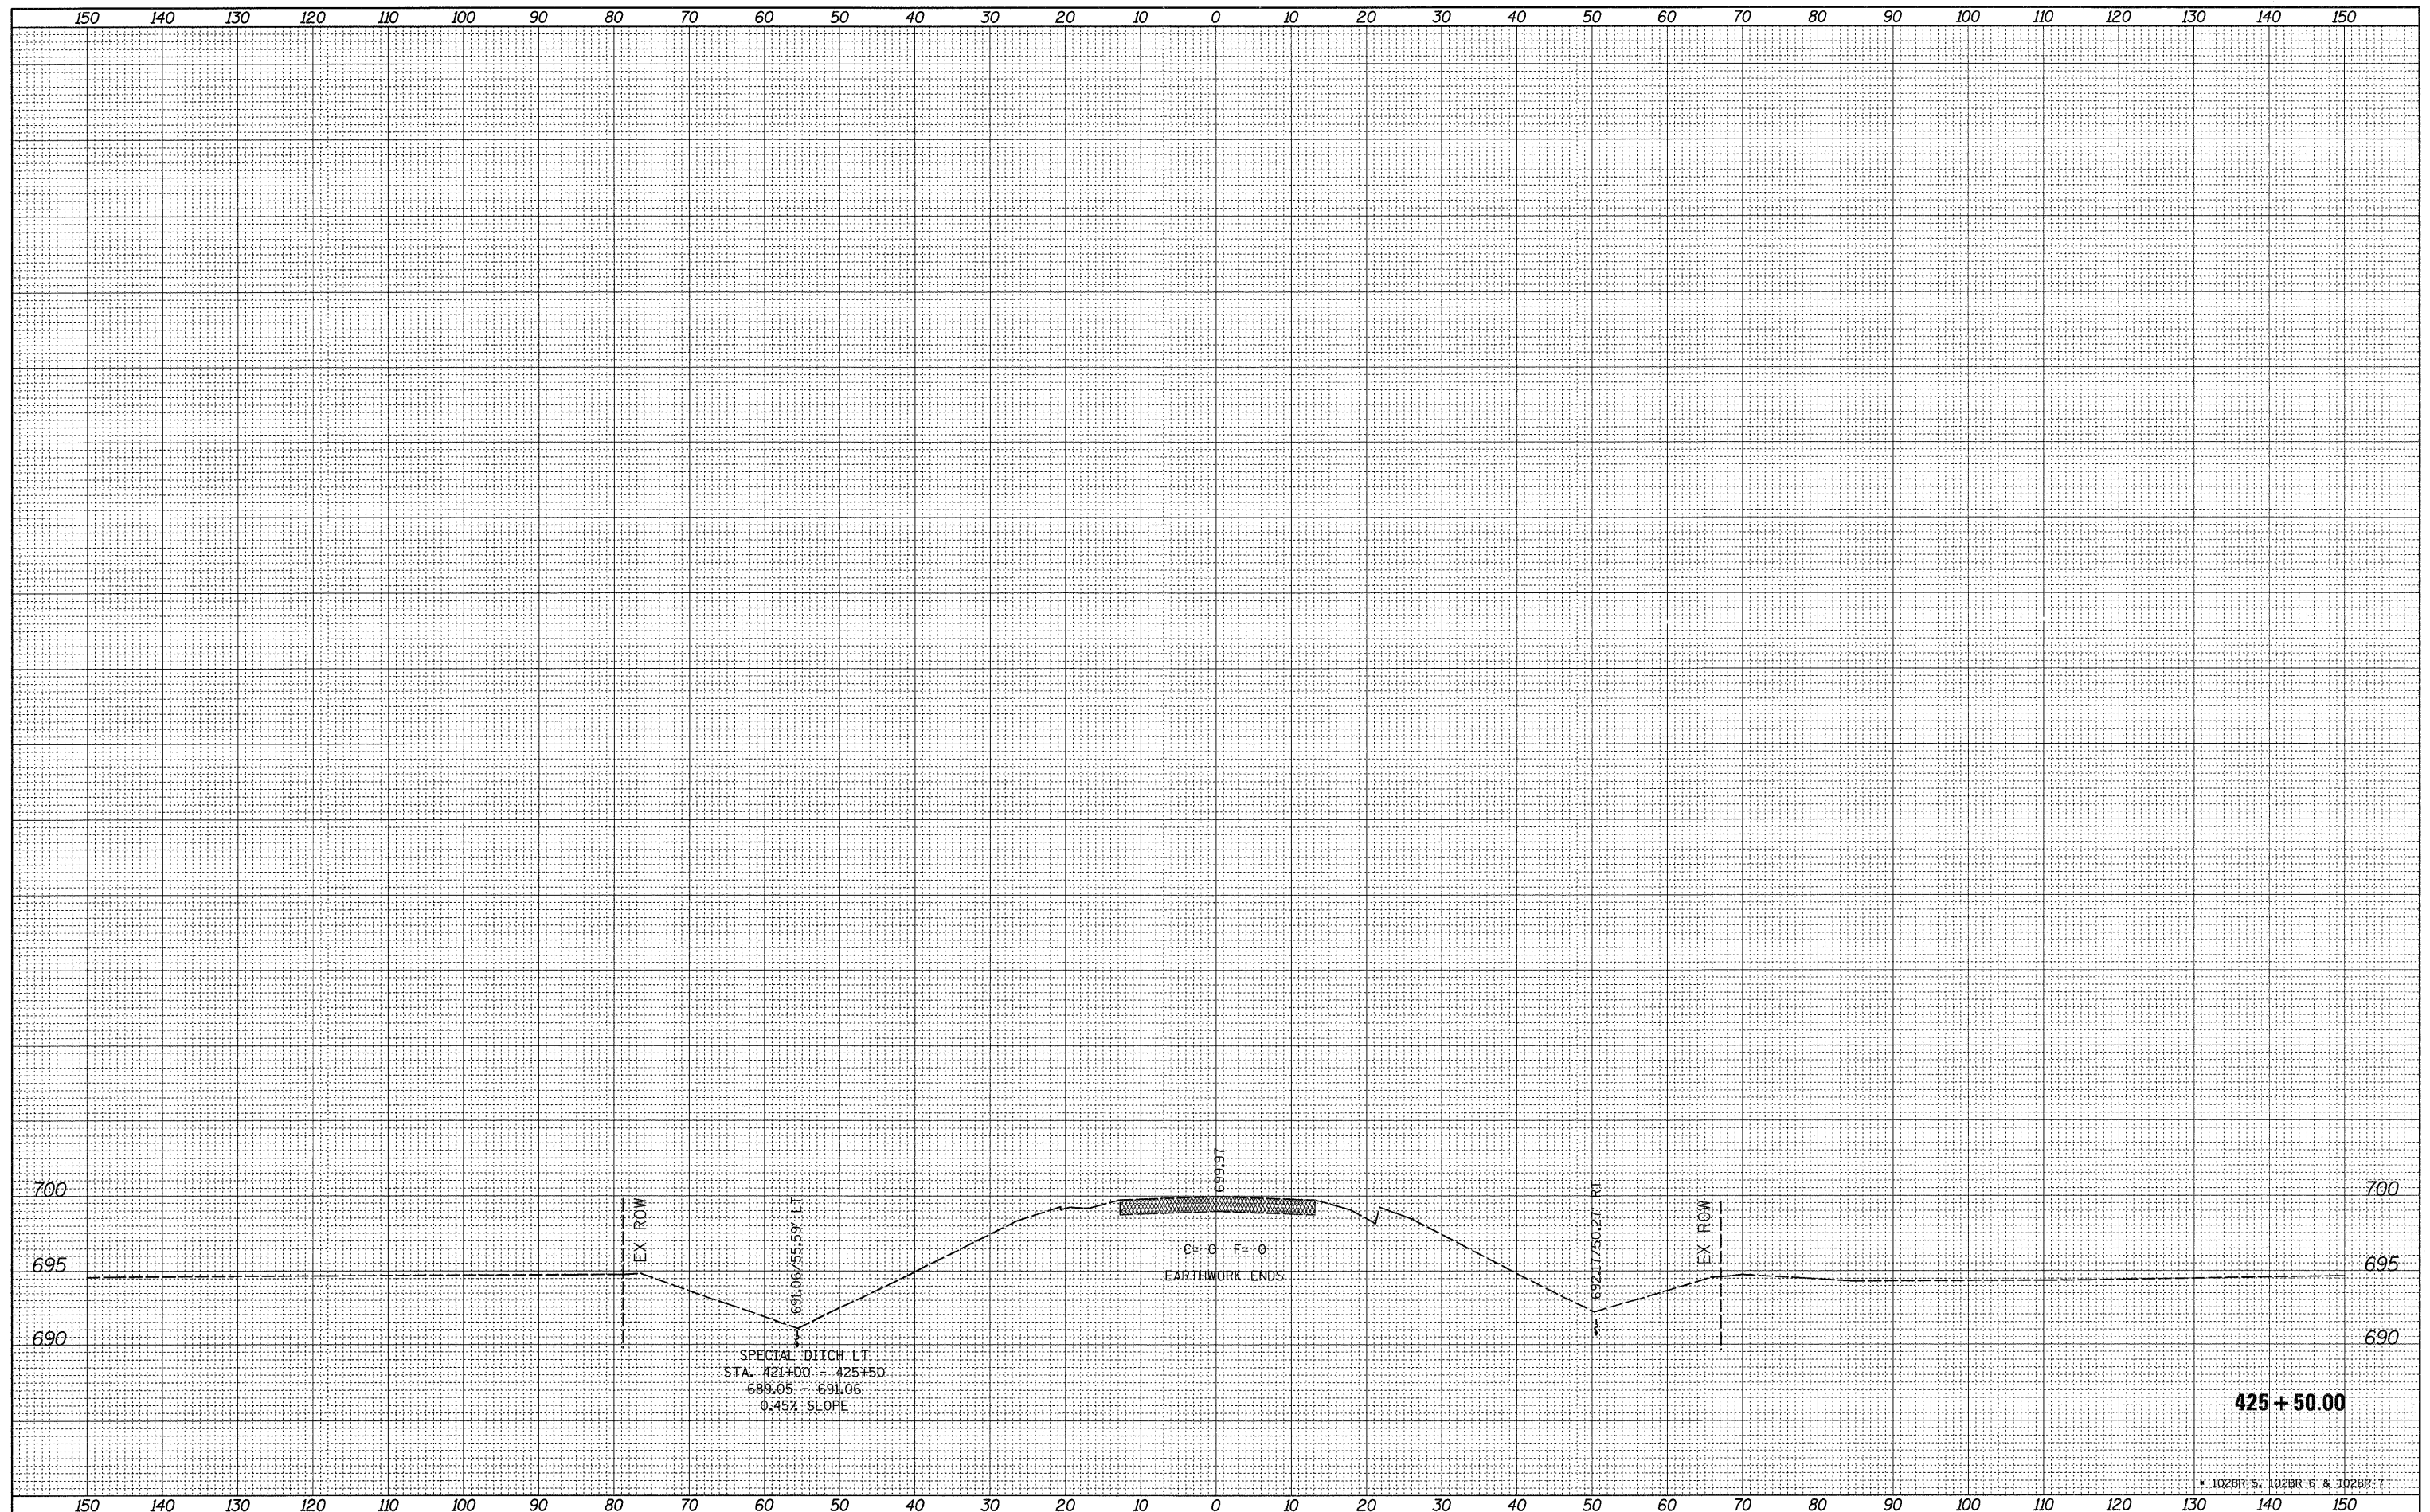

FILE NAME =
 c:\pwwork\pwwork\grantpm\dms41812\0218807-xsec.mxd

USER NAME = grantpm	DESIGNED -	REVISED -
PLLOT SCALE = 10.0000' / 1"	DRAWN -	REVISED -
PLLOT DATE = Tue Aug 23 06:16:12 2011	CHECKED -	REVISED -
	DATE -	REVISED -

**STATE OF ILLINOIS
 DEPARTMENT OF TRANSPORTATION**

**IL ROUTE 26
 CROSS-SECTIONS**

SCALE: SHEET NO. OF SHEETS STA. 425+50.00 TO STA. 425+50.00

F.A.P. RTE. 316	SECTION *	COUNTY LEE	TOTAL SHEETS 216	SHEET NO. 216
				CONTRACT NO. 64D57
ILLINOIS FED. AID PROJECT				