



F.A.P. RTE.	SECTION	COUNTY	TOTAL SHEETS	SHEET NO.
326	(SCS,13C,108,109)R	KENDALL	931	24
STA.		TO STA.		
FED. ROAD DIST. NO.		ILLINOIS	FED. AID PROJECT	

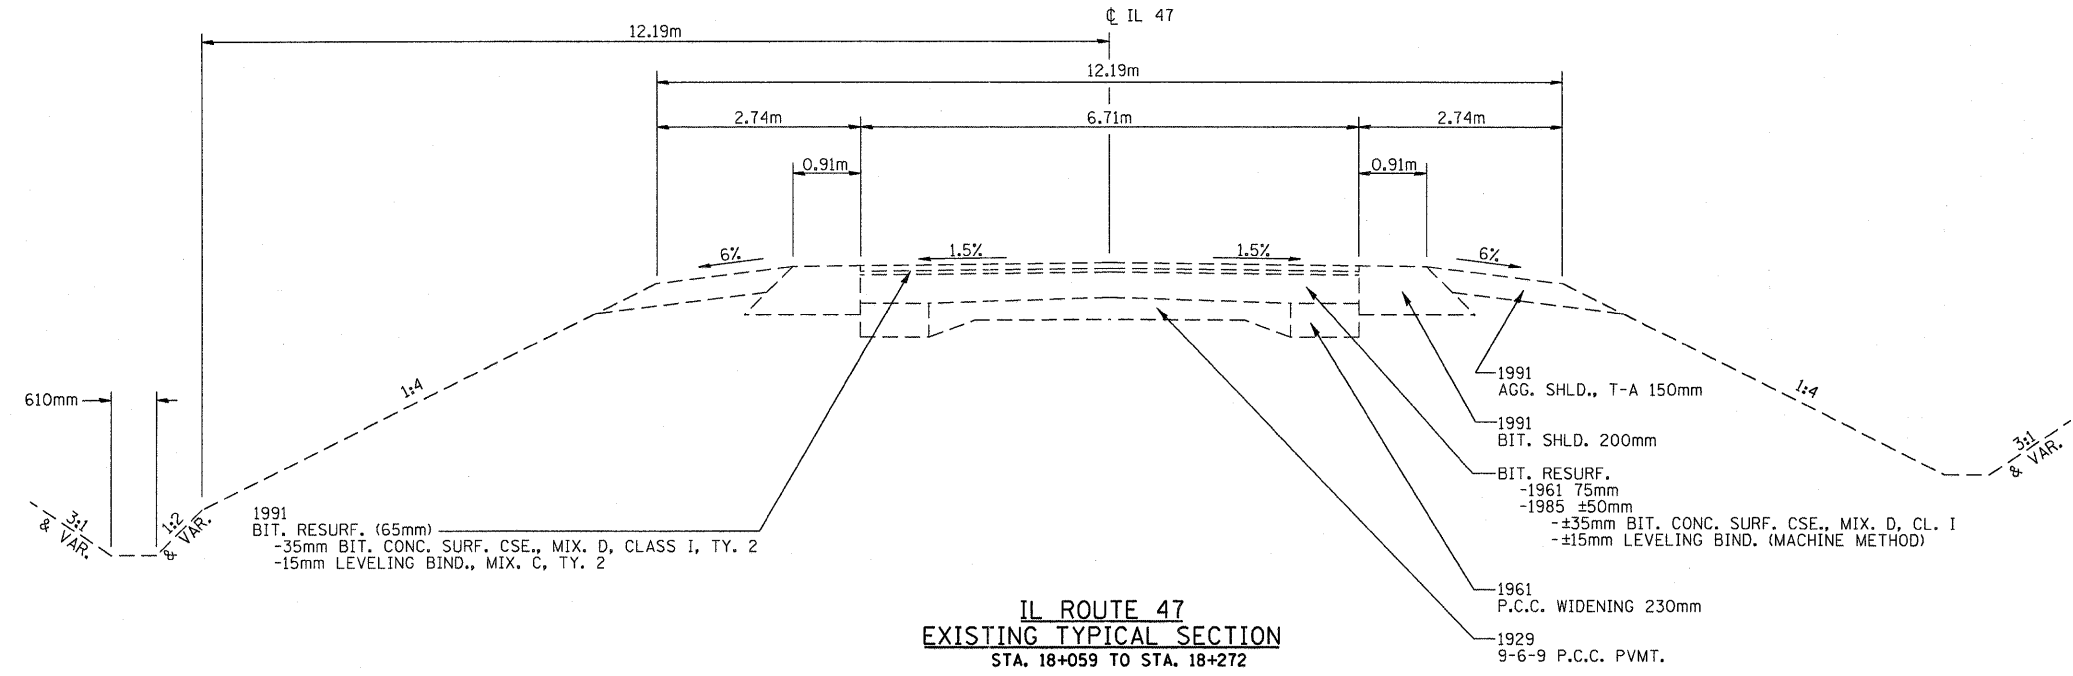

**IL ROUTE 47
EXISTING TYPICAL SECTION**
STA. 18+059 TO STA. 18+272

- NOTES:
- BETWEEN STA. 18+370.10 AND STA. 18+483.24 THIS LANE VARIES FROM 0m TO 3.66m (RIGHT TURN LANE).
 - BETWEEN STA. 18+370.10 AND STA. 18+483.24 THIS LANE VARIES FROM 0m TO 2.44m.
 - BETWEEN STA. 18+370.10 AND STA. 18+483.24 THIS SLOPE IS 1.5%.

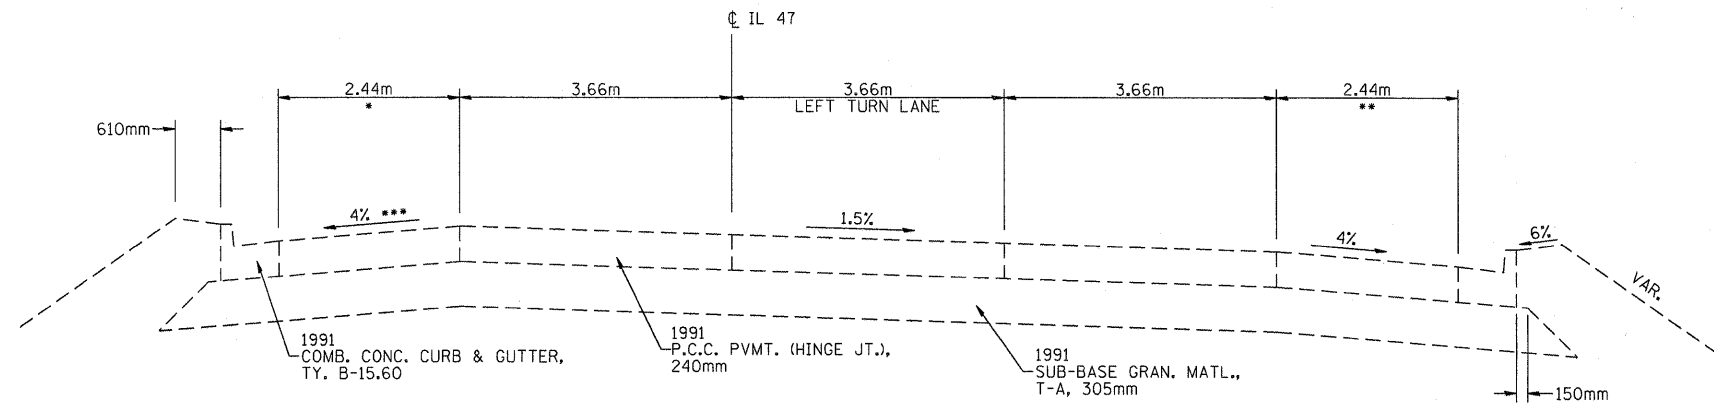

**IL ROUTE 47
EXISTING TYPICAL SECTION**

FILE: \$FILE\$
PLOTTED: 9/21/2011

REVISIONS	
NAME	DATE

ILLINOIS DEPARTMENT OF TRANSPORTATION
EXISTING TYPICAL SECTION
FAP 326 (IL. RTE. 47)
DRAWN BY _____
CHECKED BY _____
DATE _____

HMG JOB NO. 5122