



F.A.P. RTE.	SECTION	COUNTY	TOTAL SHEETS	SHEET NO.
326	(SCS,13C,108,109R)	KENDALL	931	26
STA.		TO STA.		
FED. ROAD DIST. NO.		ILLINOIS FED. AID PROJECT		

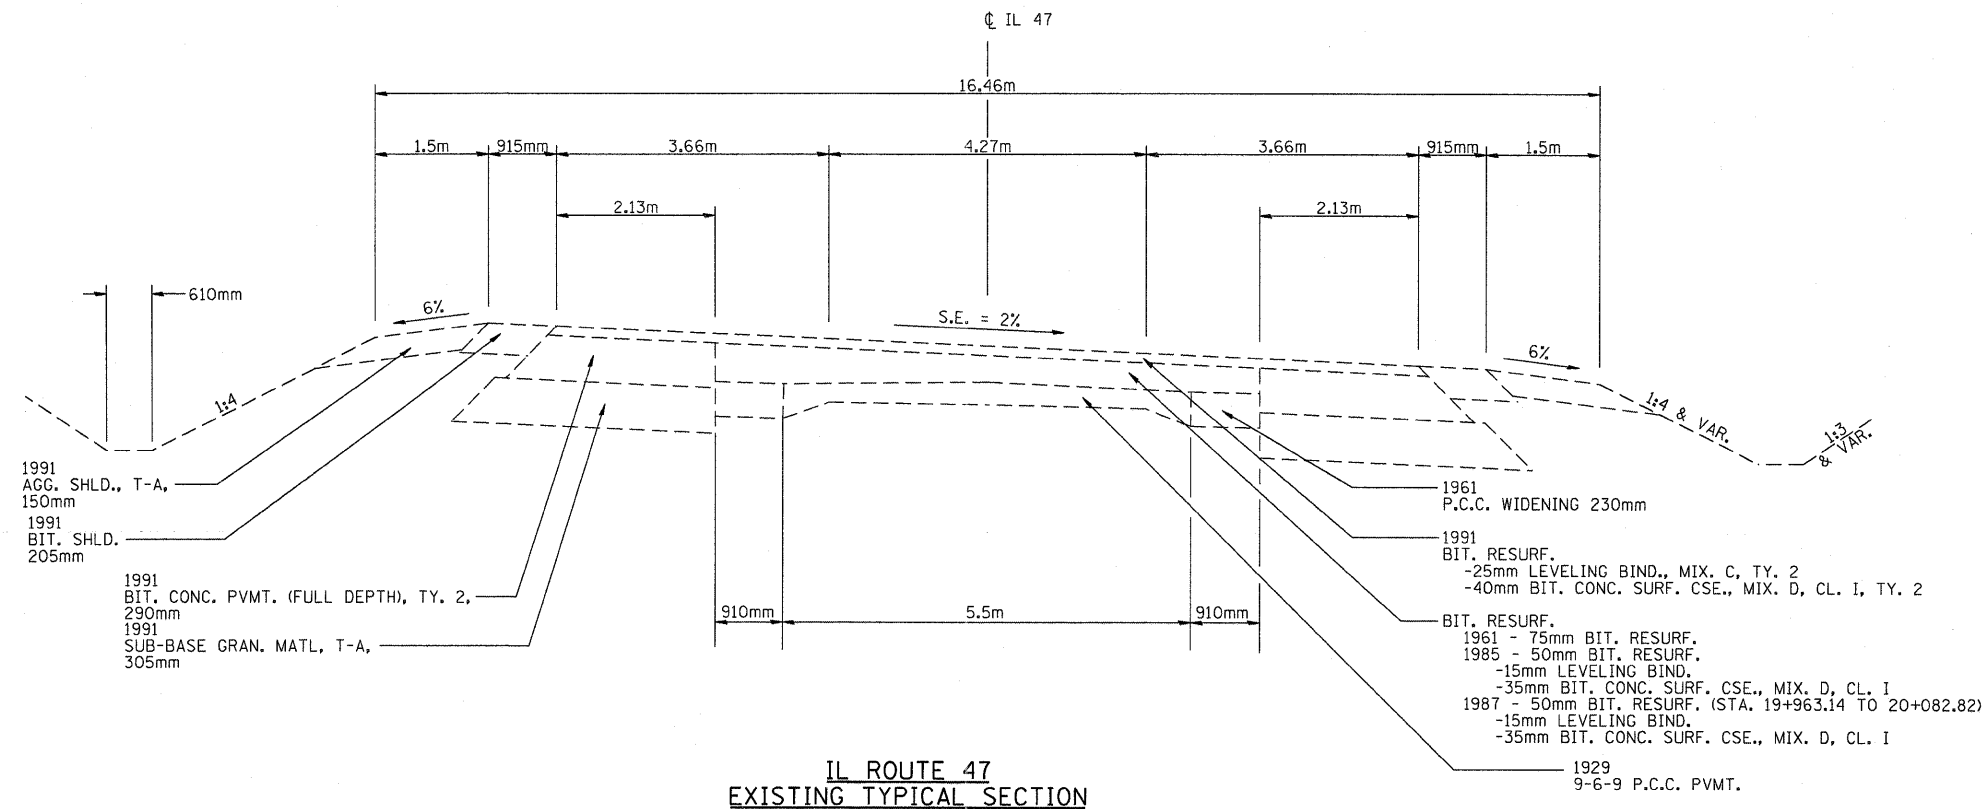

IL ROUTE 47  
EXISTING TYPICAL SECTION

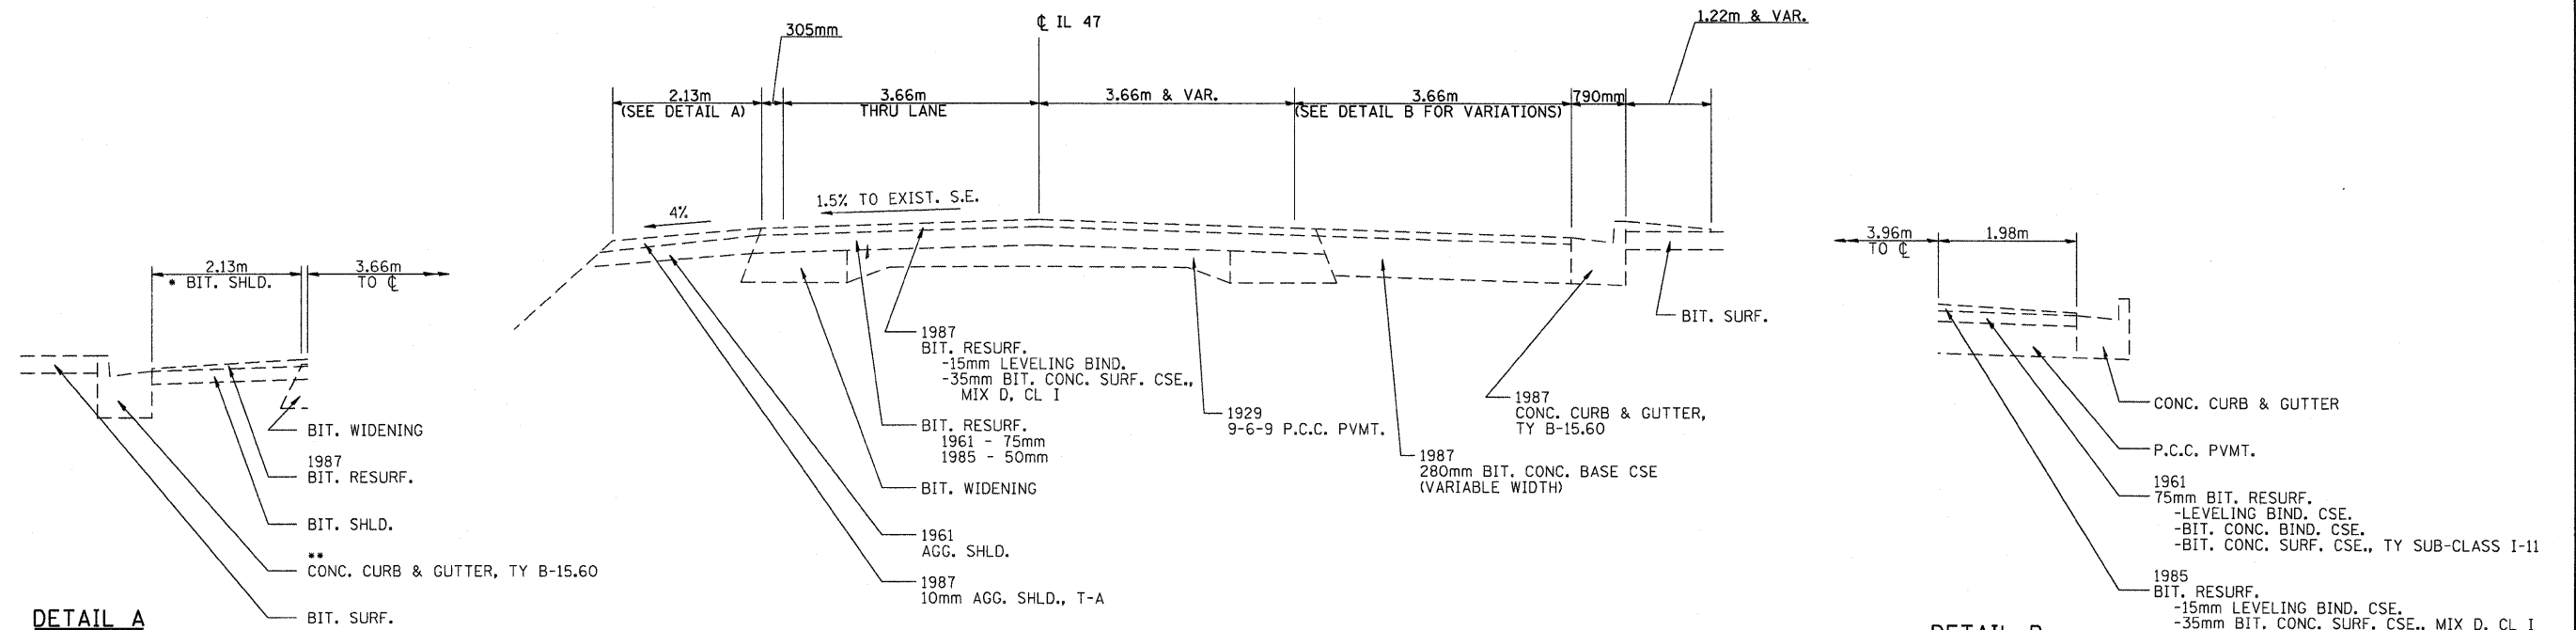

IL ROUTE 47  
EXISTING TYPICAL SECTION  
STA. 20+082.82 TO STA. 20+414

DETAIL A  
STA. 20+092.68 TO STA. 20+196.32

- AGG. SHLD., T-A (STA. 20+092.68 TO STA. 20+113.42, STA. 20+164.93 TO STA. 20+196.32)
- CONC. CURB & GUTTER, TY B-15.60 (STA. 20+113.42 TO STA. 20+164.93)

DETAIL B  
STA. 20+196.32 TO STA. 20+403.19 RT

REVISIONS	
NAME	DATE

ILLINOIS DEPARTMENT OF TRANSPORTATION  
**EXISTING TYPICAL SECTION**  
**FAP 326 (IL. RTE. 47)**  
DRAWN BY  
CHECKED BY  
DATE

FILE: #FILE\$  
PLOTTED: 9/21/2011

HMG JOB NO. 5122