




F.A.P. RTE.	SECTION	COUNTY	TOTAL SHEETS	SHEET NO.
326	(5CS,13C,108,109R)	KENDALL	931	28
STA.		TO STA.		
FED. ROAD DIST. NO.		ILLINOIS	FED. AID PROJECT	

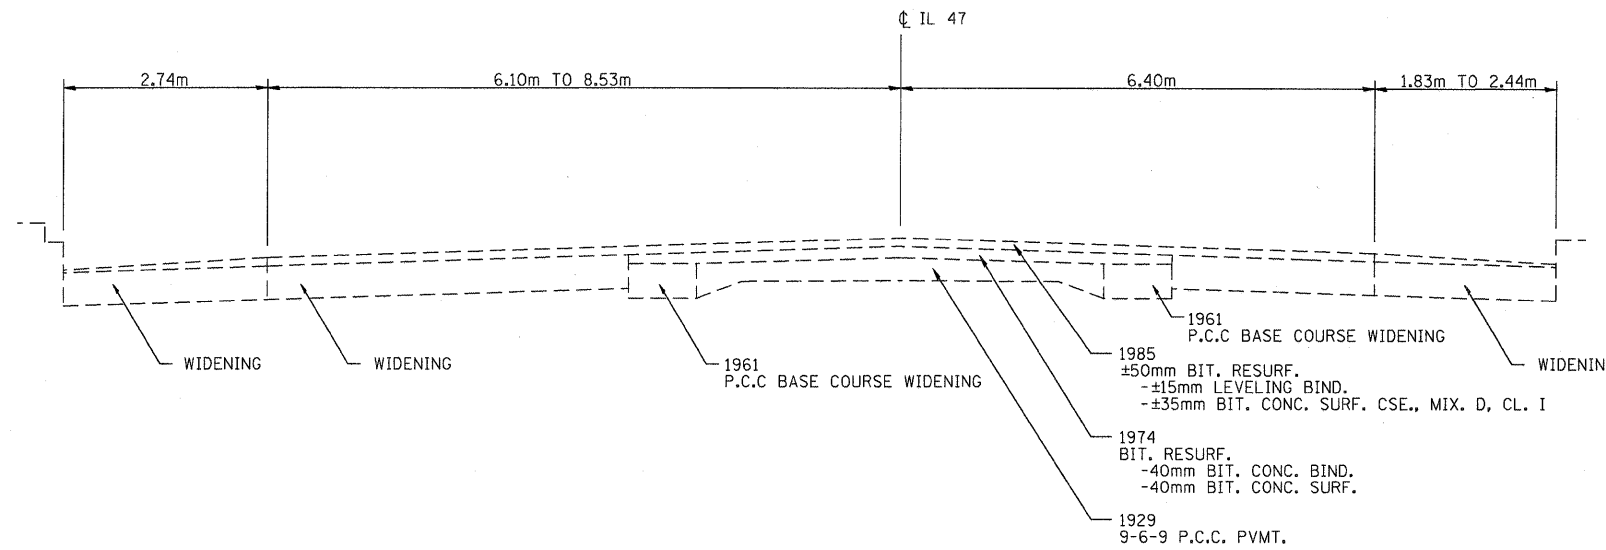

**IL ROUTE 47
EXISTING TYPICAL SECTION**
STA. 20+817 TO STA. 20+931.72

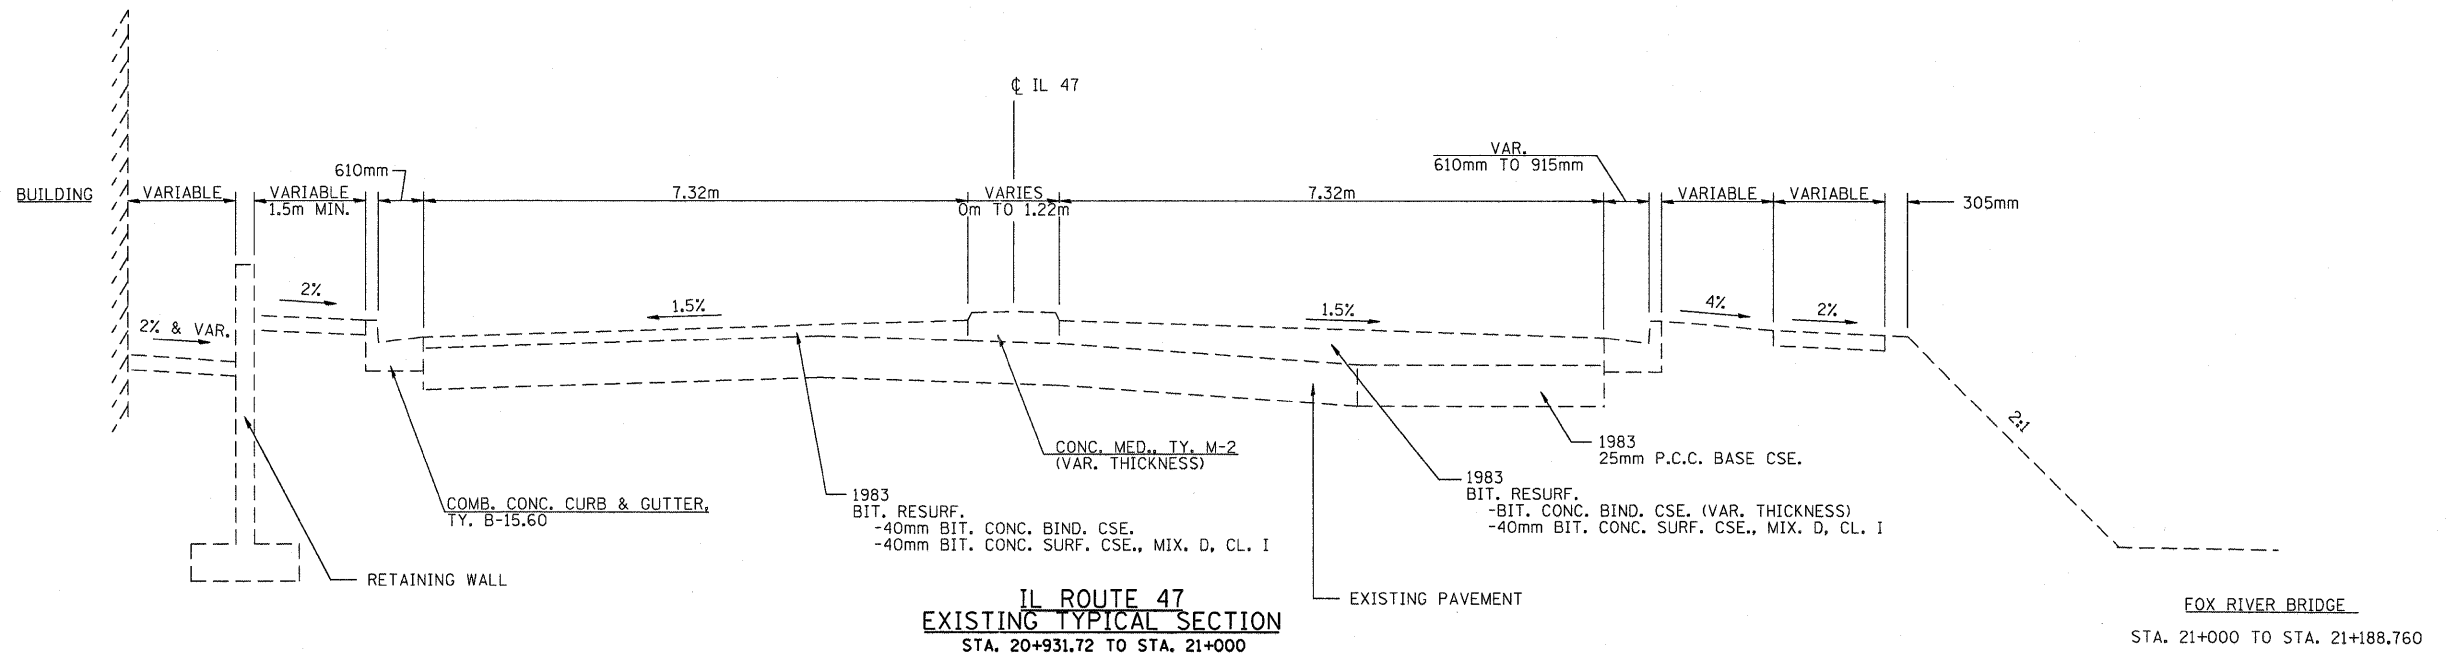

**IL ROUTE 47
EXISTING TYPICAL SECTION**
STA. 20+931.72 TO STA. 21+000

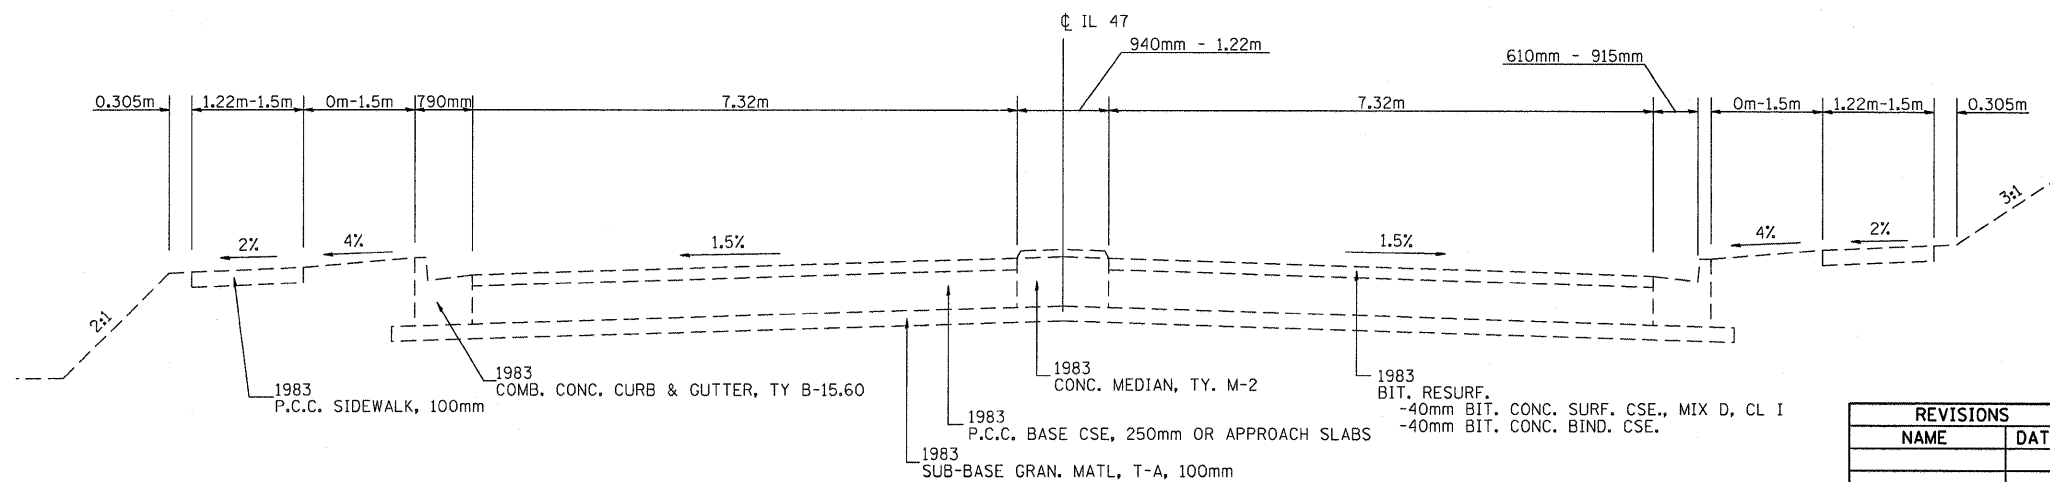

**IL ROUTE 47
EXISTING TYPICAL SECTION**
STA. 21+188.76 TO STA. 21+233.97

REVISIONS	
NAME	DATE

ILLINOIS DEPARTMENT OF TRANSPORTATION
**EXISTING TYPICAL SECTION
FAP 326 (IL. RTE. 47)**
DRAWN BY _____
CHECKED BY _____
DATE _____

FILE: #FILES\$
PLOTTED: 9/21/2011

HMG JOB NO. 5122