




F.A.P. RTE.	SECTION	COUNTY	TOTAL SHEETS	SHEET NO.
326	(SCS,13C,108,109)R	KENDALL	931	30
STA.		TO STA.		
FED. ROAD DIST. NO.		ILLINOIS		FED. AID PROJECT

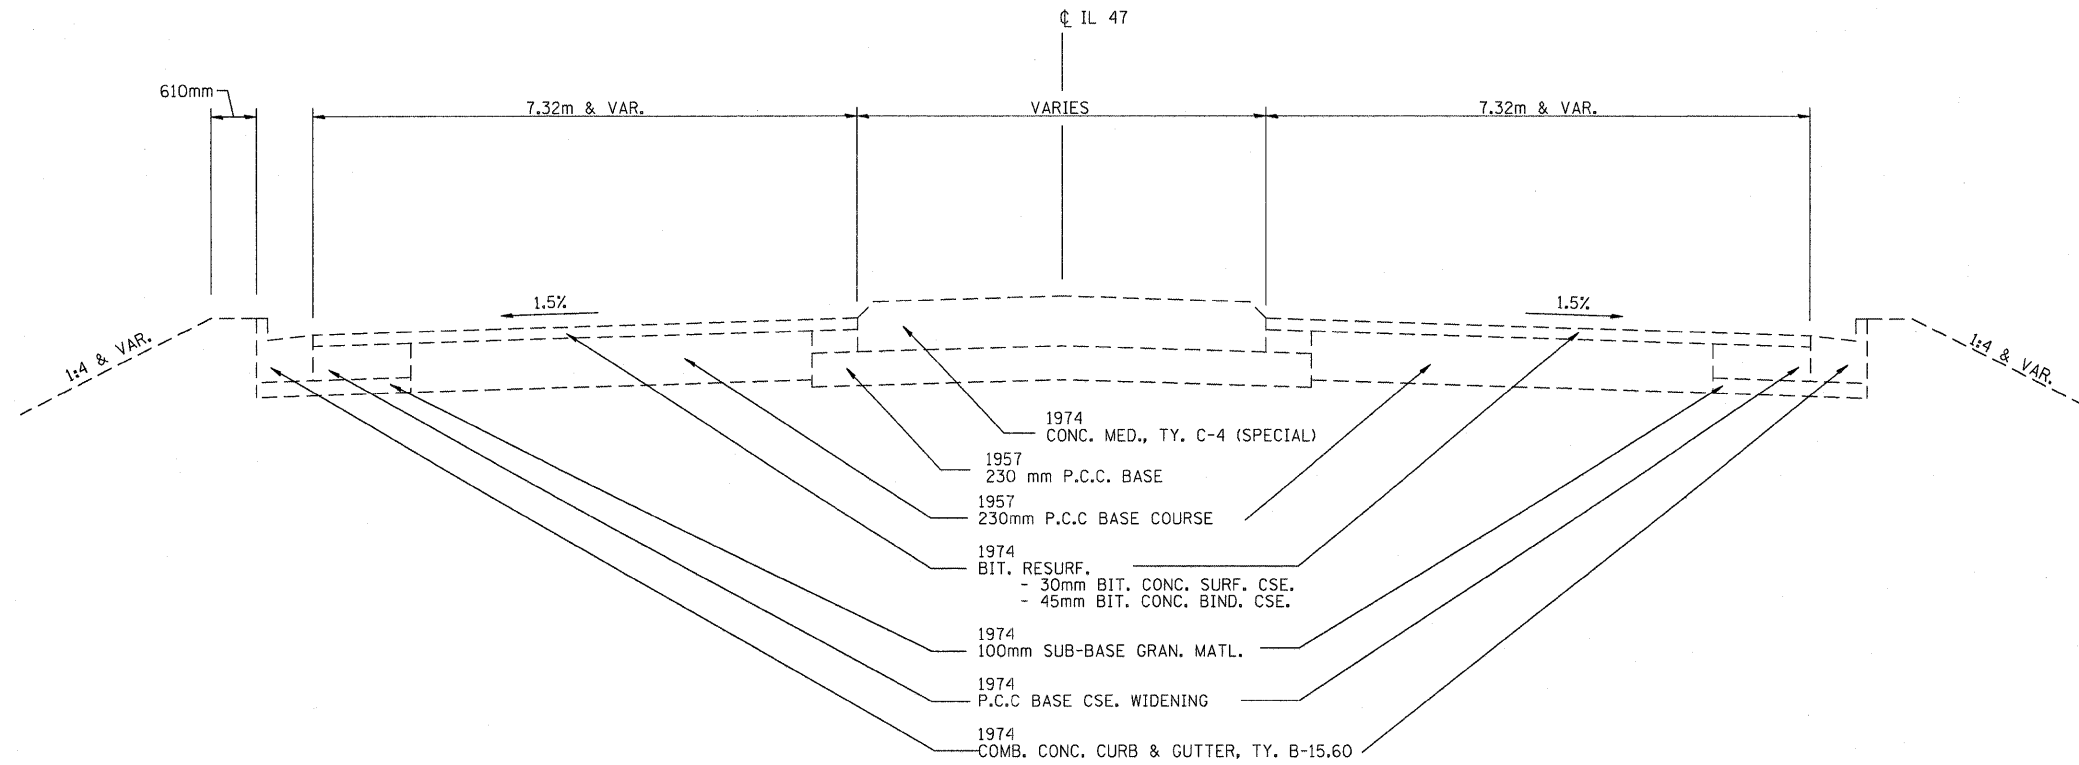

**IL ROUTE 47
EXISTING TYPICAL SECTION**
STA. 22+424.000 TO STA. 22+566.01

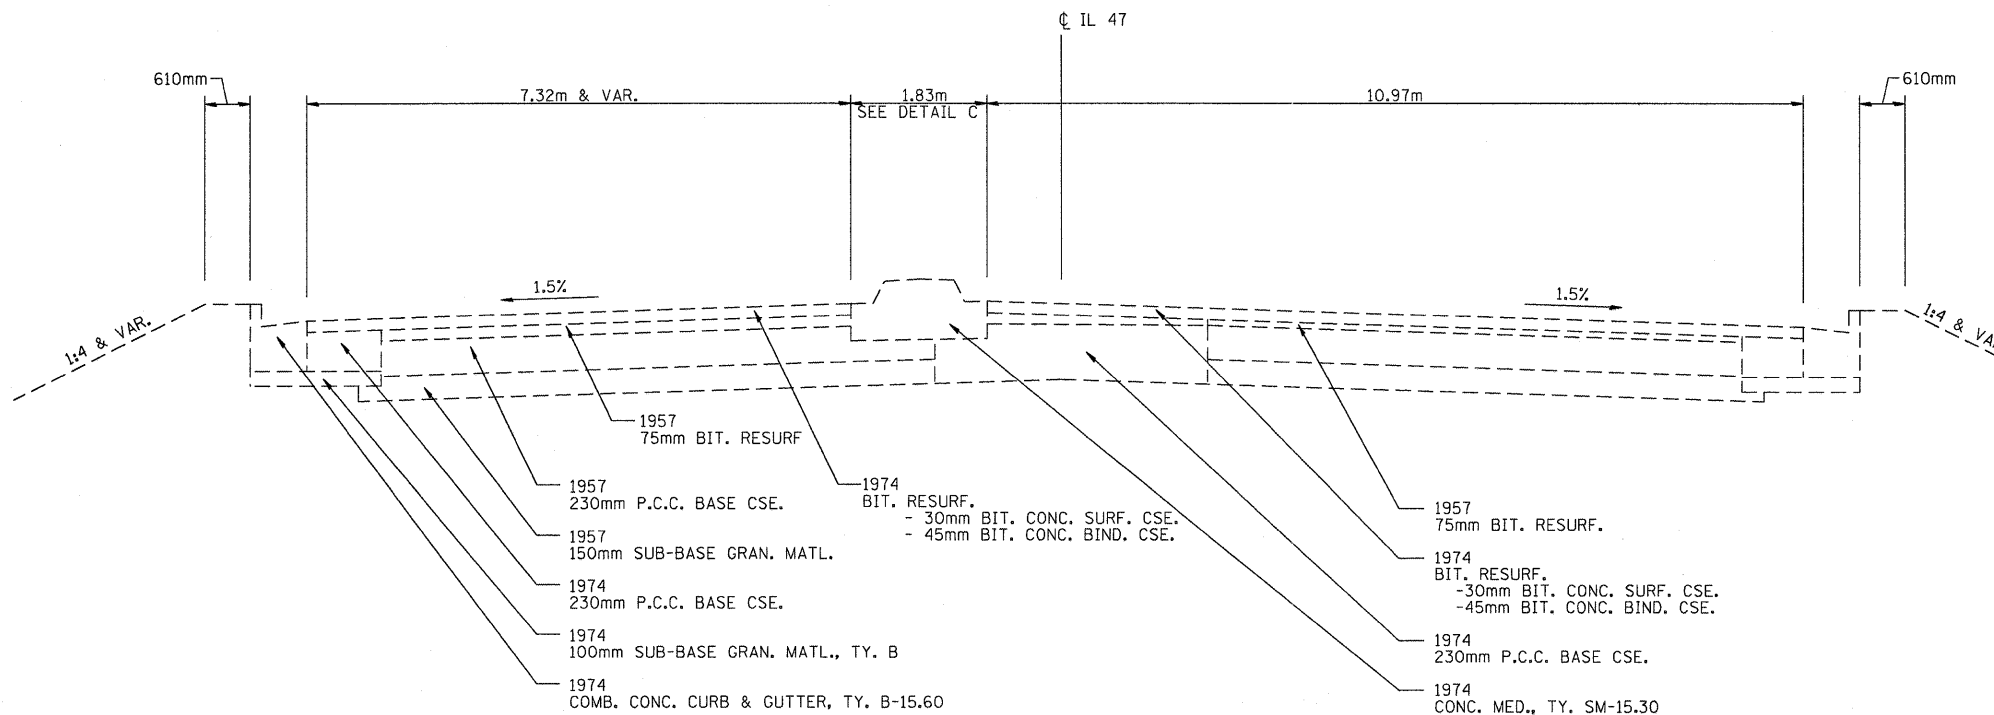

**IL ROUTE 47
EXISTING TYPICAL SECTION**
STA. 22+566.01 TO STA. 22+684.94

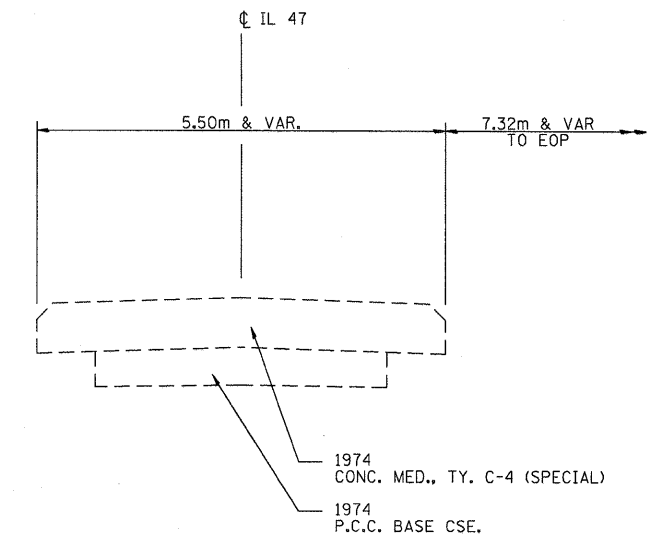

REVISIONS		DETAILS		ILLINOIS DEPARTMENT OF TRANSPORTATION
NAME	DATE	NAME	DATE	
				EXISTING TYPICAL SECTION FAP 326 (IL. RTE. 47)
				DRAWN BY CHECKED BY
				DATE

FILE: \$FILES\$
PLOTTED: 9/21/2011

HMG JOB NO. 5122