



F.A.P. RTE.	SECTION	COUNTY	TOTAL SHEETS	SHEET NO.
326	(SCS,13C,108,109)R	KENDALL	931	33
STA. TO STA.		ILLINOIS FED. AID PROJECT		

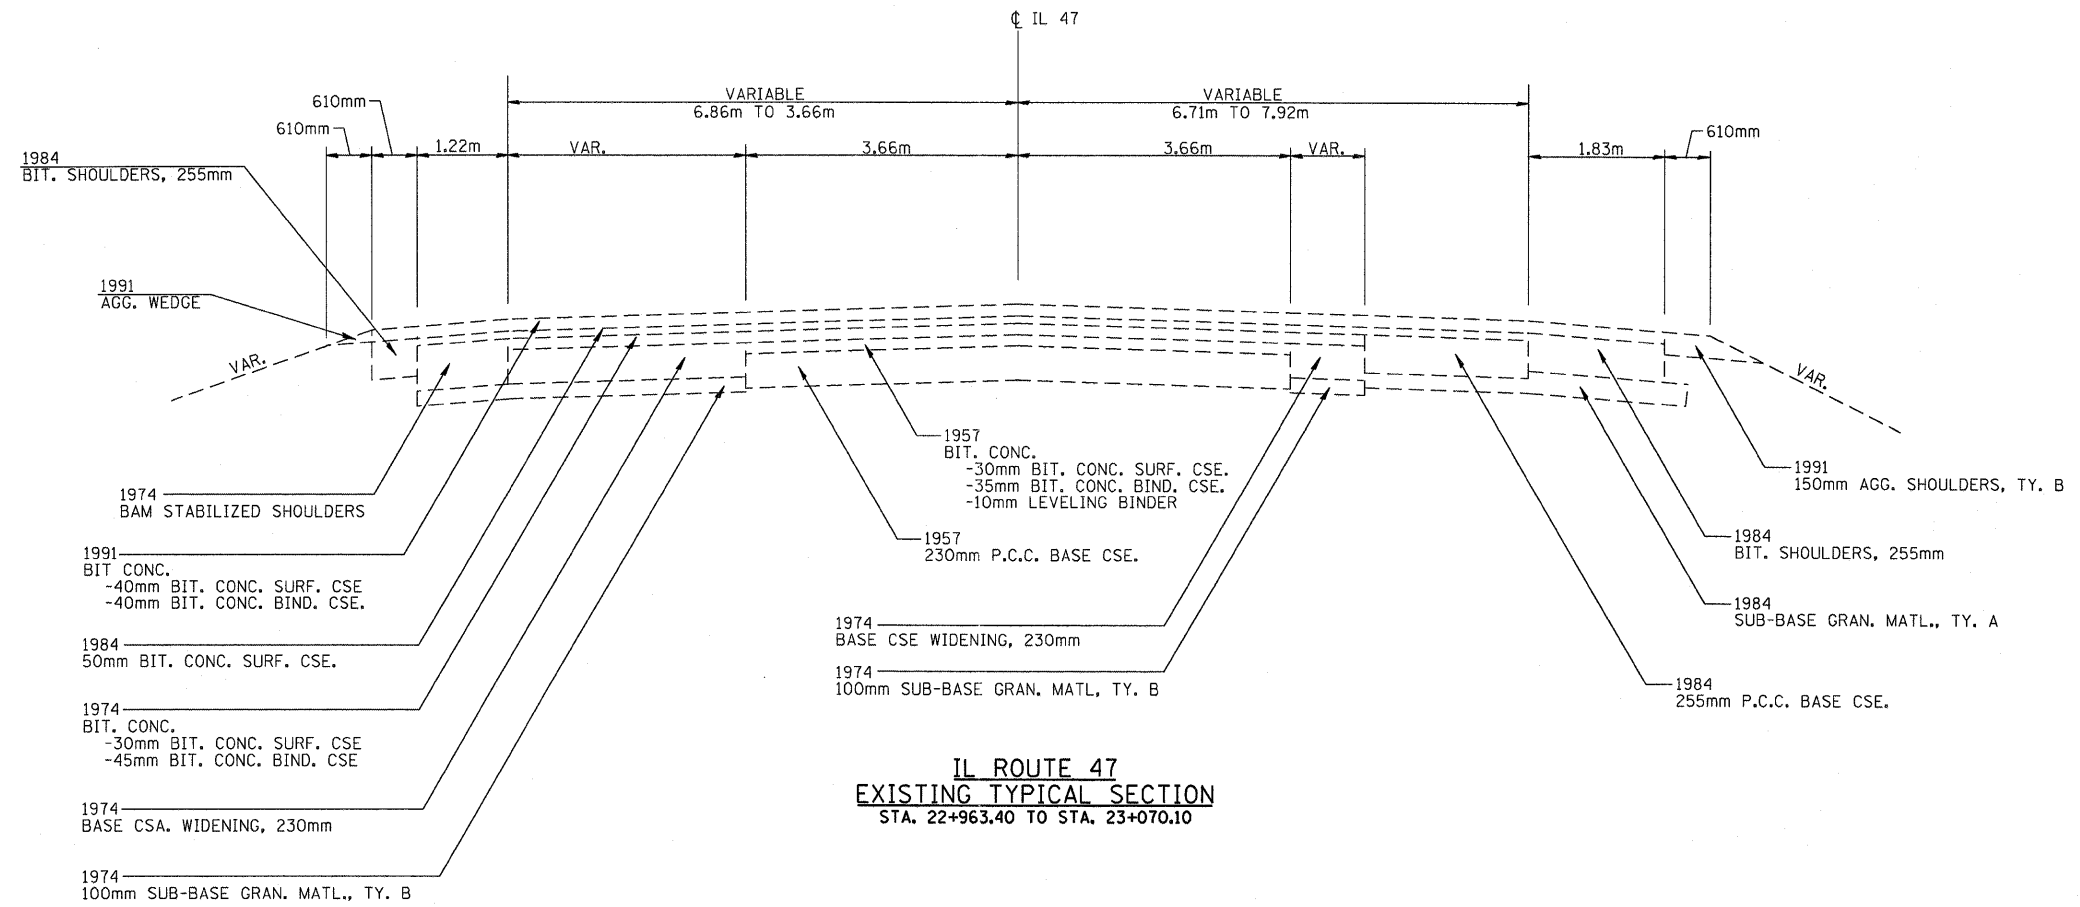

**IL ROUTE 47  
EXISTING TYPICAL SECTION  
STA. 22+963.40 TO STA. 23+070.10**

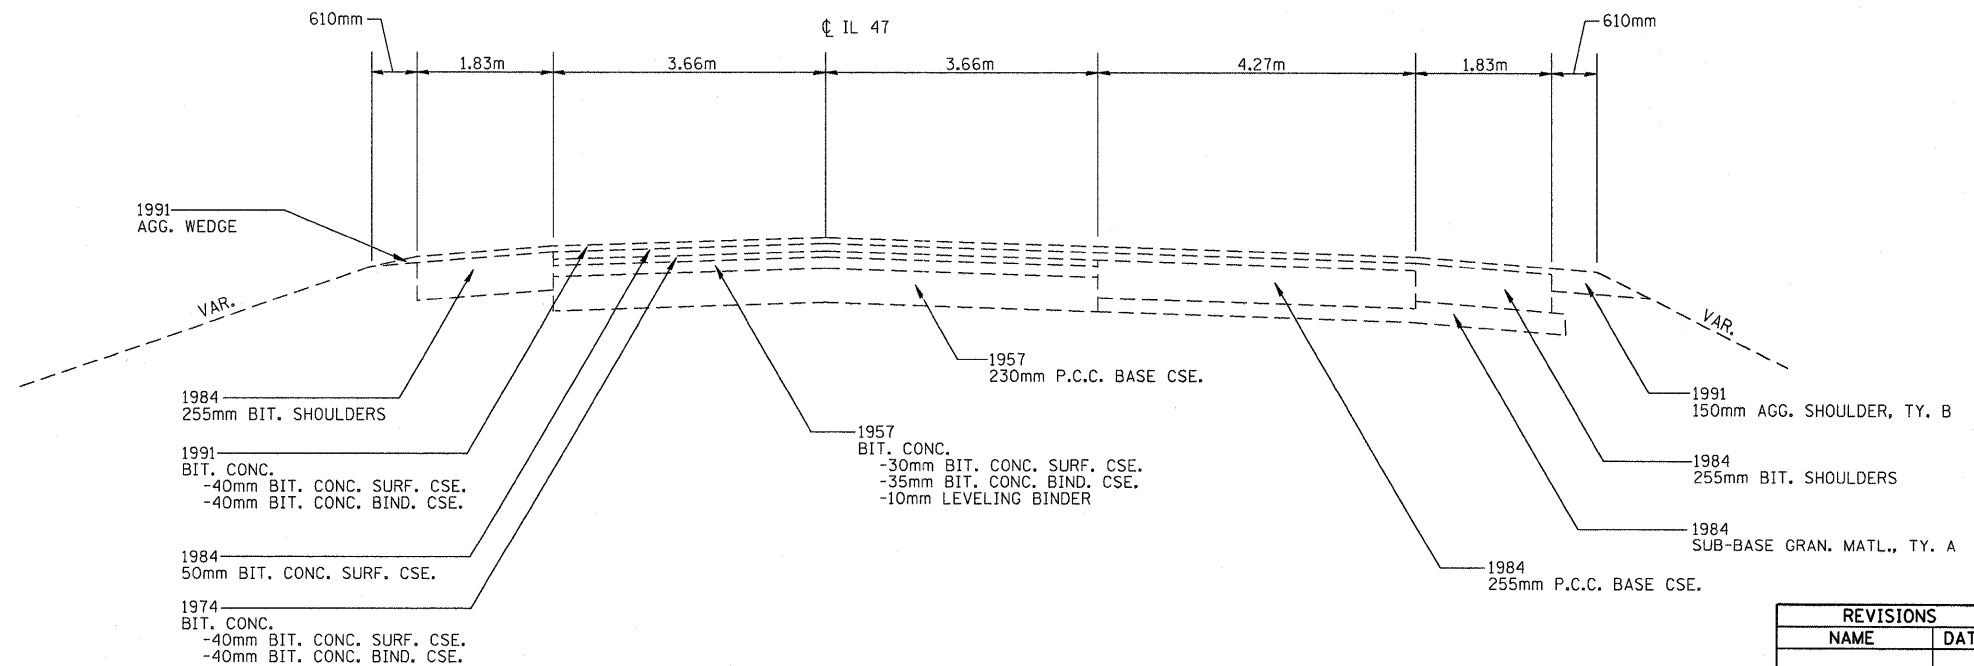

**IL ROUTE 47  
EXISTING TYPICAL SECTION  
STA. 23+070.10 TO STA. 23+211.80**

REVISIONS	
NAME	DATE

ILLINOIS DEPARTMENT OF TRANSPORTATION  
**EXISTING TYPICAL SECTION  
FAP 326 (IL. RTE. 47)**  
DRAWN BY \_\_\_\_\_  
CHECKED BY \_\_\_\_\_  
DATE \_\_\_\_\_

FILE: \$FILE\$  
PLOTTED: 9/21/2011

HMG JOB NO. 5122