
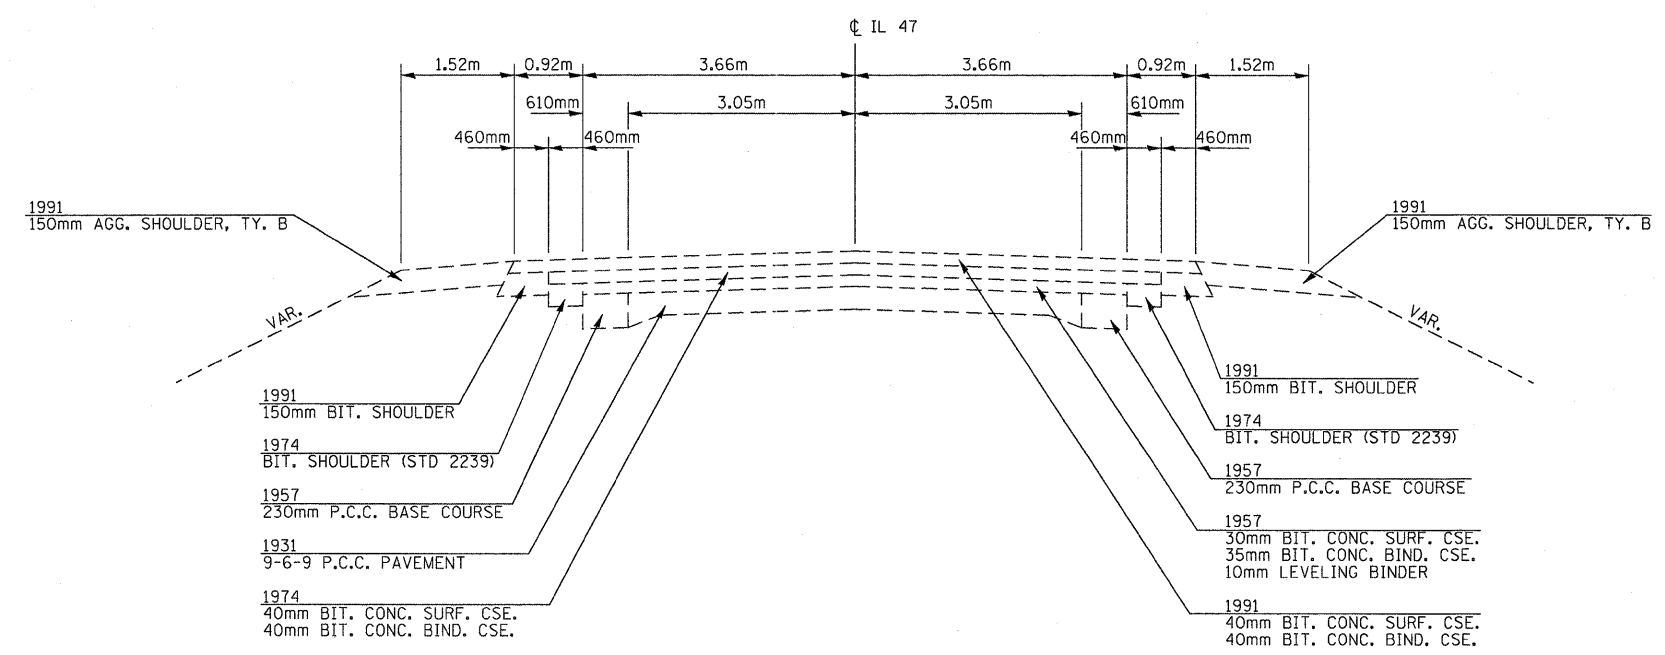


| F.A.P. RTE.         | SECTION            | COUNTY   | TOTAL SHEETS     | SHEET NO. |
|---------------------|--------------------|----------|------------------|-----------|
| 326                 | (5CS,13C,108,109R) | KENDALL  | 931              | 34        |
| STA.                |                    | TO STA.  |                  |           |
| FED. ROAD DIST. NO. |                    | ILLINOIS | FED. AID PROJECT |           |

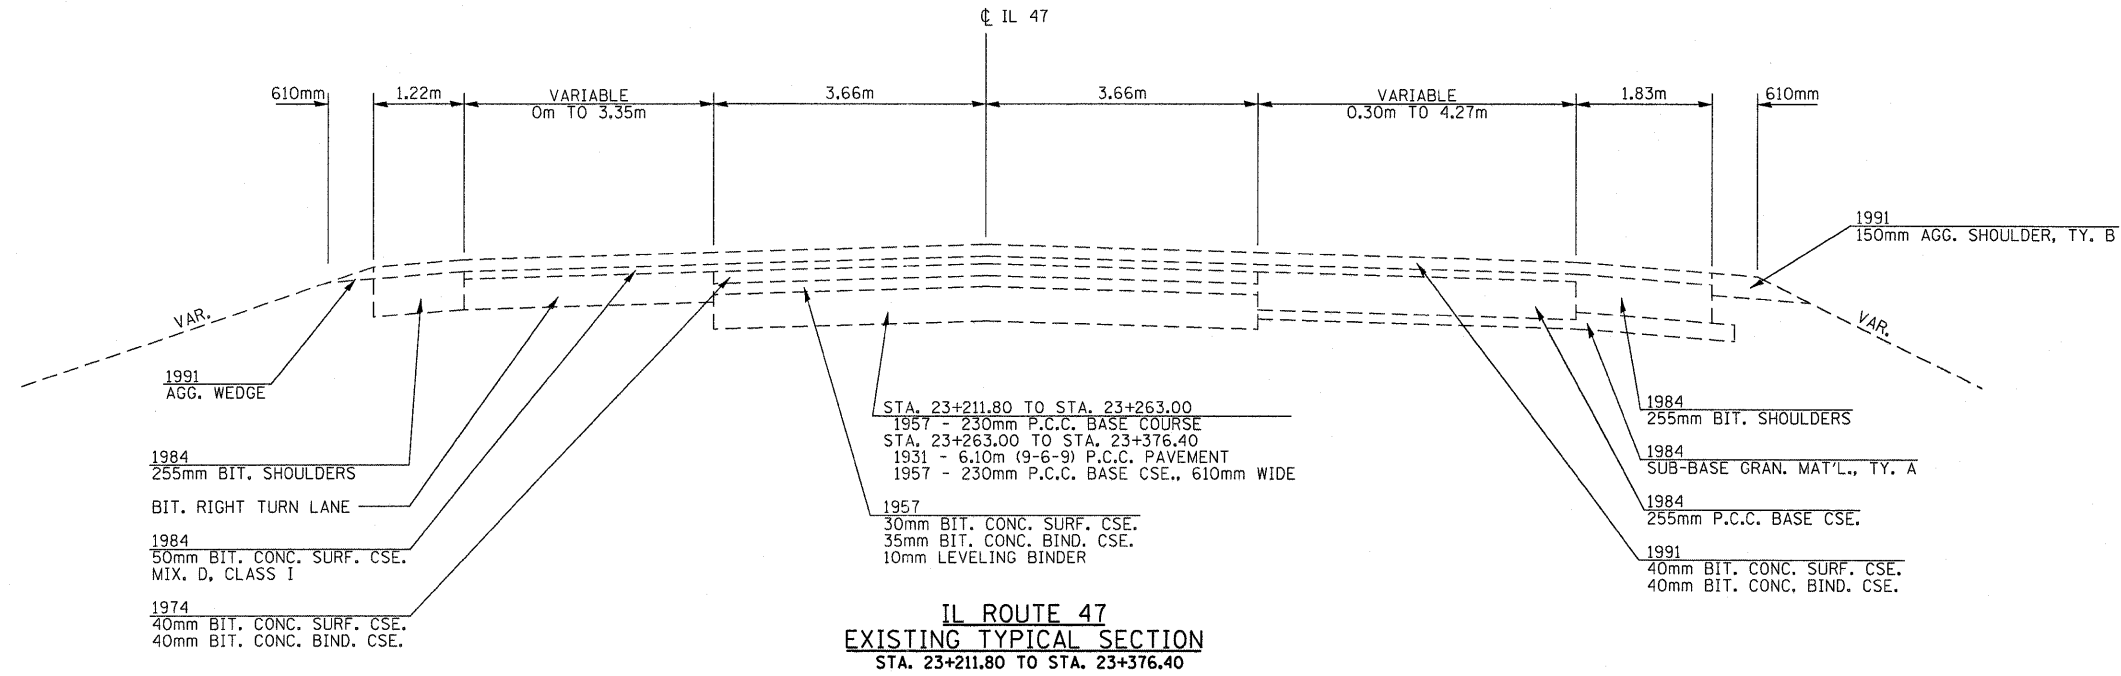

| REVISIONS |      | ILLINOIS DEPARTMENT OF TRANSPORTATION             |
|-----------|------|---|
| NAME      | DATE |   |
|           |      | EXISTING TYPICAL SECTION<br>FAP 326 (IL. RTE. 47) |
|           |      |   |
|           |      |   |
|           |      |   |
|           |      |   |
|           |      |   |
| DATE      |      | DRAWN BY<br>CHECKED BY                            |

FILE: \$FILES\$  
PLOTTED: 9/21/2011

HMG JOB NO. 5122