



F.A.P. RTE.	SECTION	COUNTY	TOTAL SHEETS	SHEET NO.
326	(5CS,13C,108,109)R	KENDALL	931	36
STA.		TO STA.		
FED. ROAD DIST. NO.		ILLINOIS	FED. AID PROJECT	

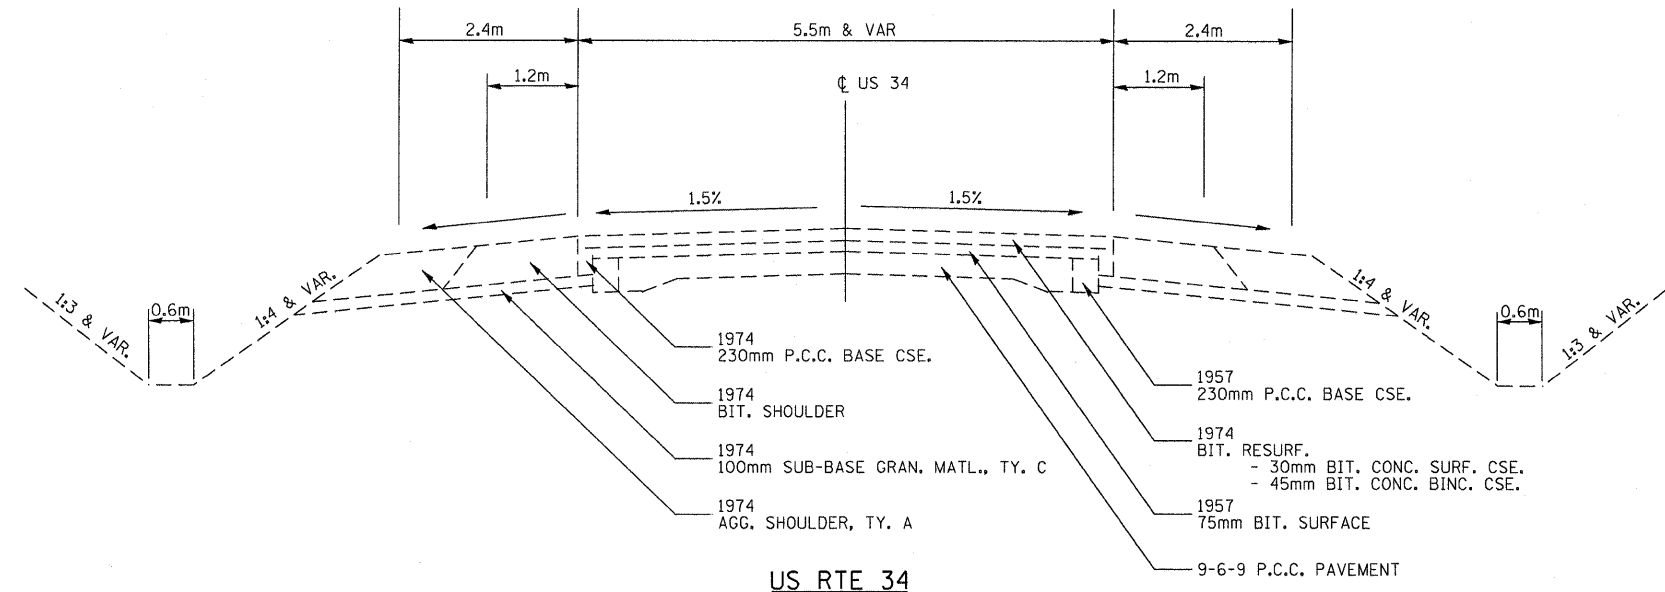

**US RTE 34**  
**EXISTING TYPICAL SECTION**  
 STA. 189+526.933 TO STA. 189+552.331  
 STA. 190+262.238 TO STA. 190+405.305

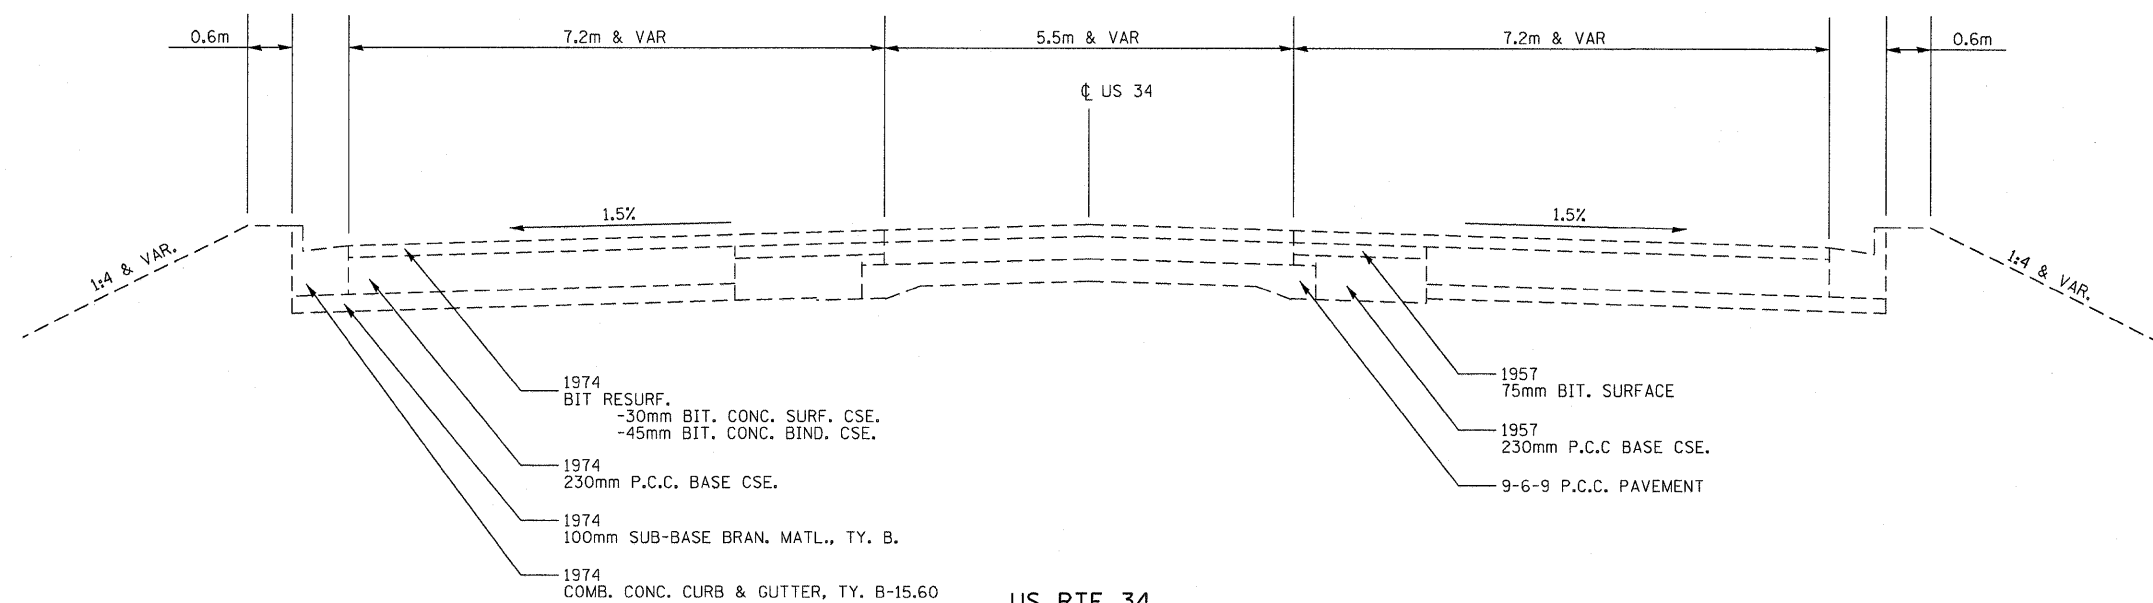

**US RTE 34**  
**EXISTING TYPICAL SECTION**  
 STA. 189+552.331 TO STA. 189+919.143

REVISIONS	
NAME	DATE

ILLINOIS DEPARTMENT OF TRANSPORTATION  
**EXISTING TYPICAL SECTION**  
**US ROUTE 34**  
 DRAWN BY \_\_\_\_\_  
 CHECKED BY \_\_\_\_\_  
 DATE \_\_\_\_\_

FILE: \$FILES\$  
 PLOTTED: 9/21/2011

HMG JOB NO. 5122