
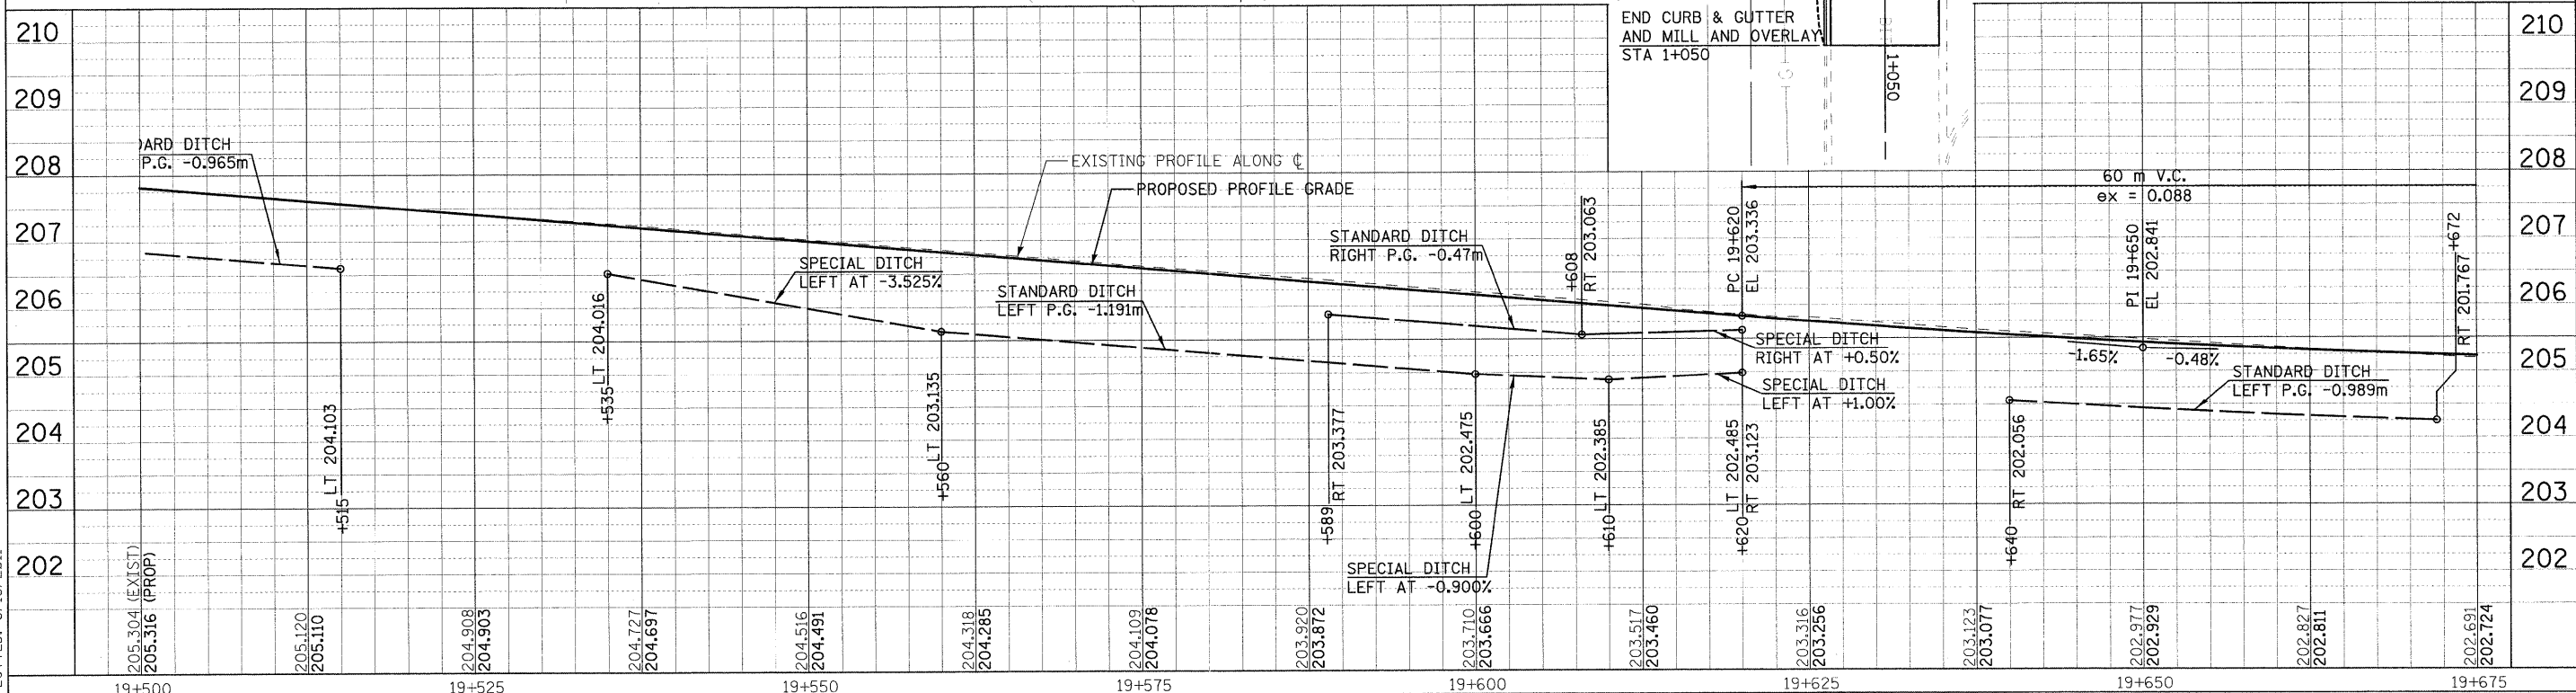


F.A.P. RTE.	SECTION	COUNTY	TOTAL SHEETS NO.
326	(5CS,13C,108,109R)	KENDALL	931
STA.	TO STA.		SHEET NO.
			166
FED. ROAD DIST. NO.	ILLINOIS FED. AID PROJECT		

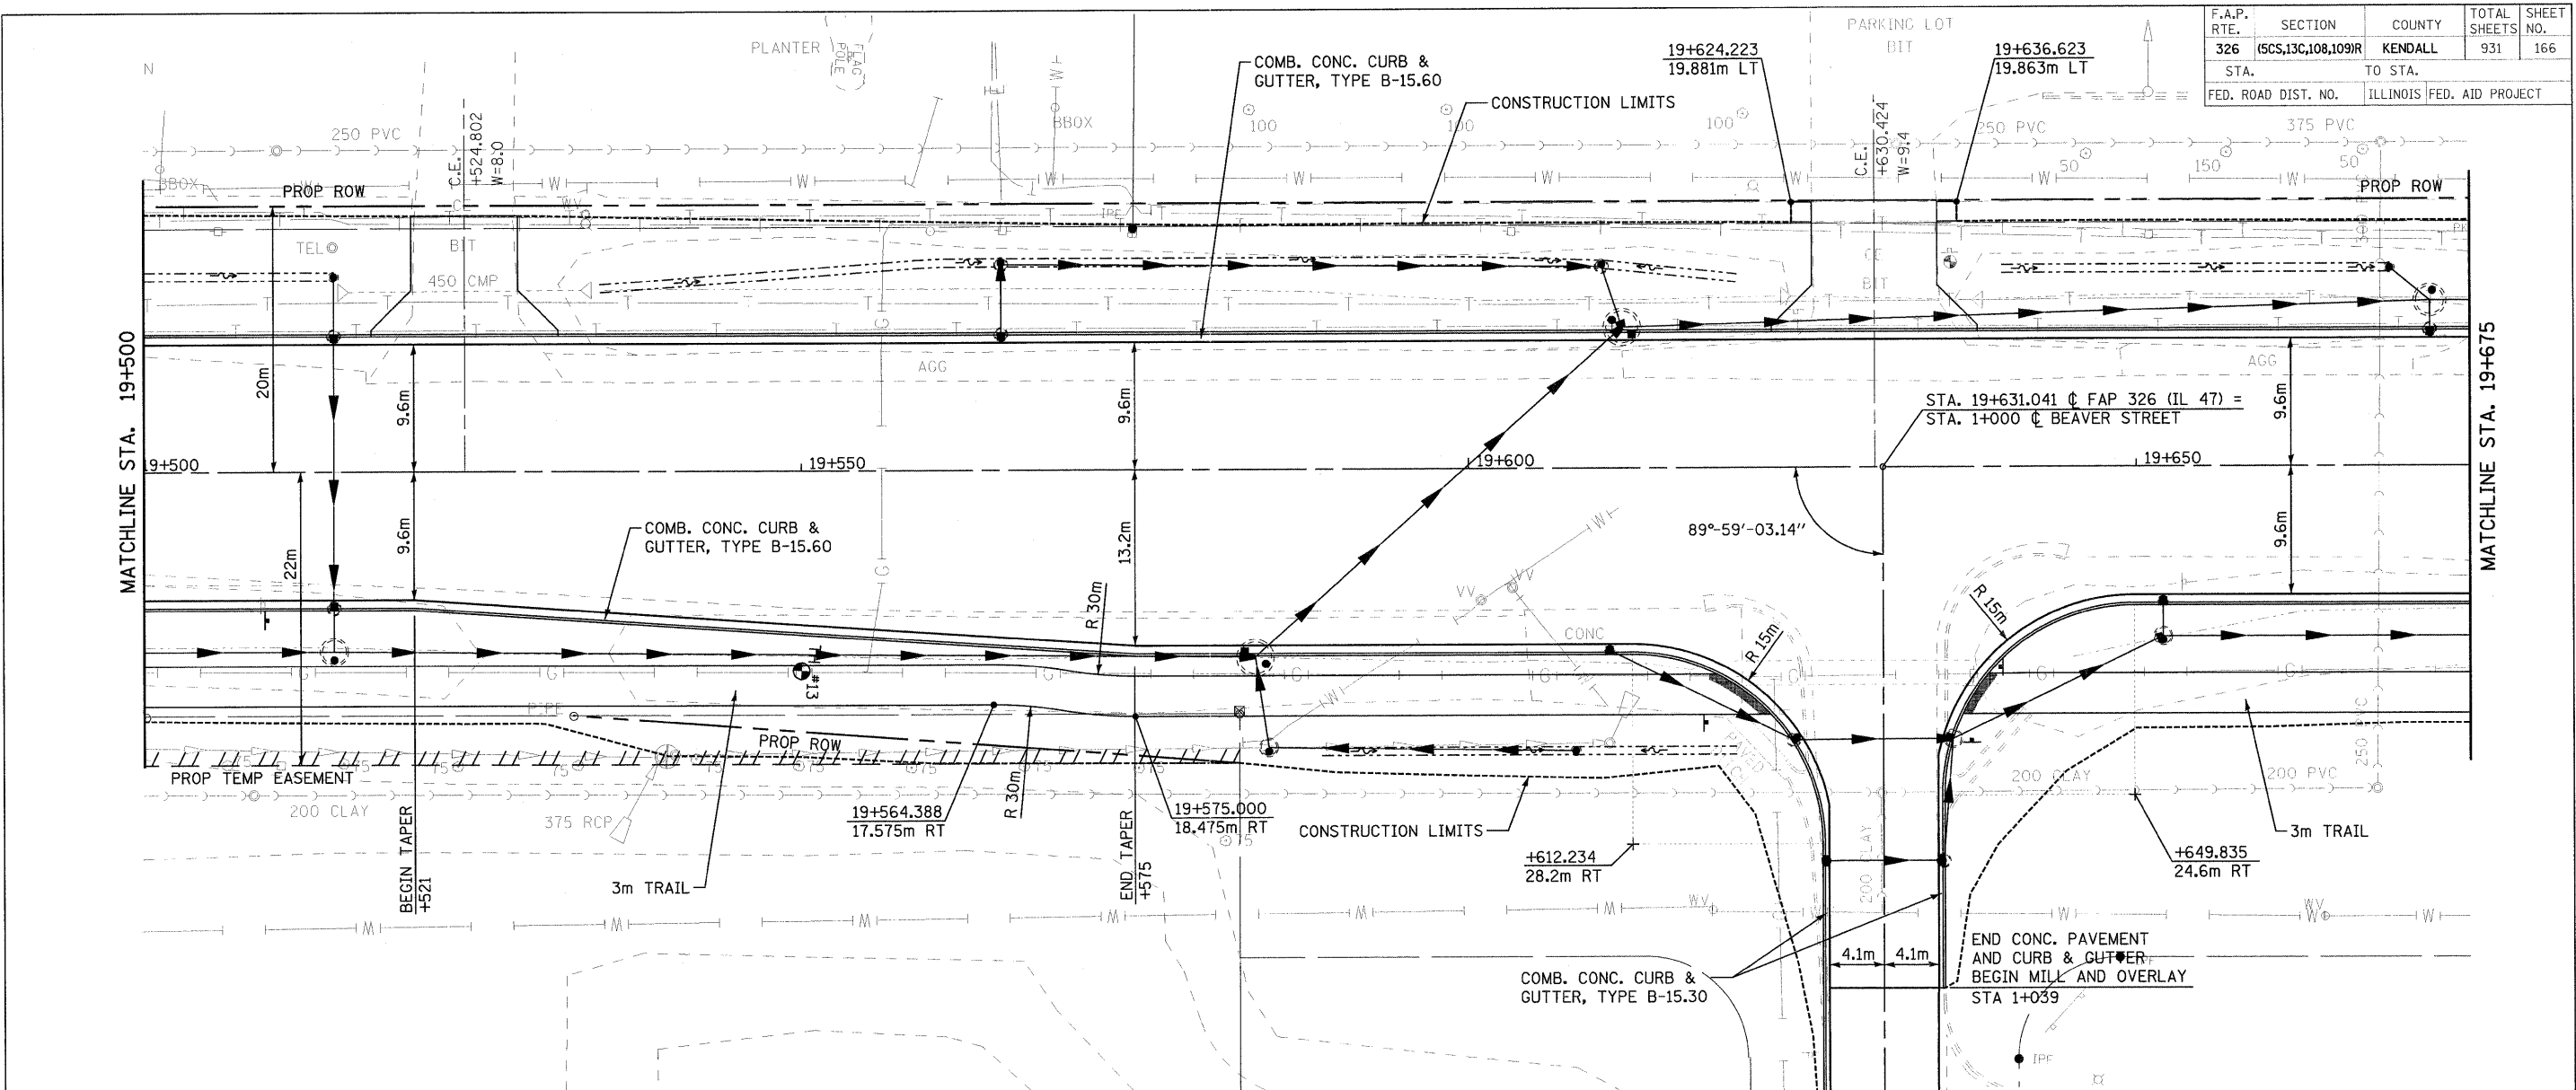

FILE: 166pp47_10.dgn
PLOTTED: 8/13/2011

HMG JOB NO. 5122