



F.A.P. RTE.	SECTION	COUNTY	TOTAL SHEETS	SHEET NO.
326	(5CS,13C,108,109)R	KENDALL	931	177
STA. TO STA.		FED. ROAD DIST. NO. ILLINOIS FED. AID PROJECT		

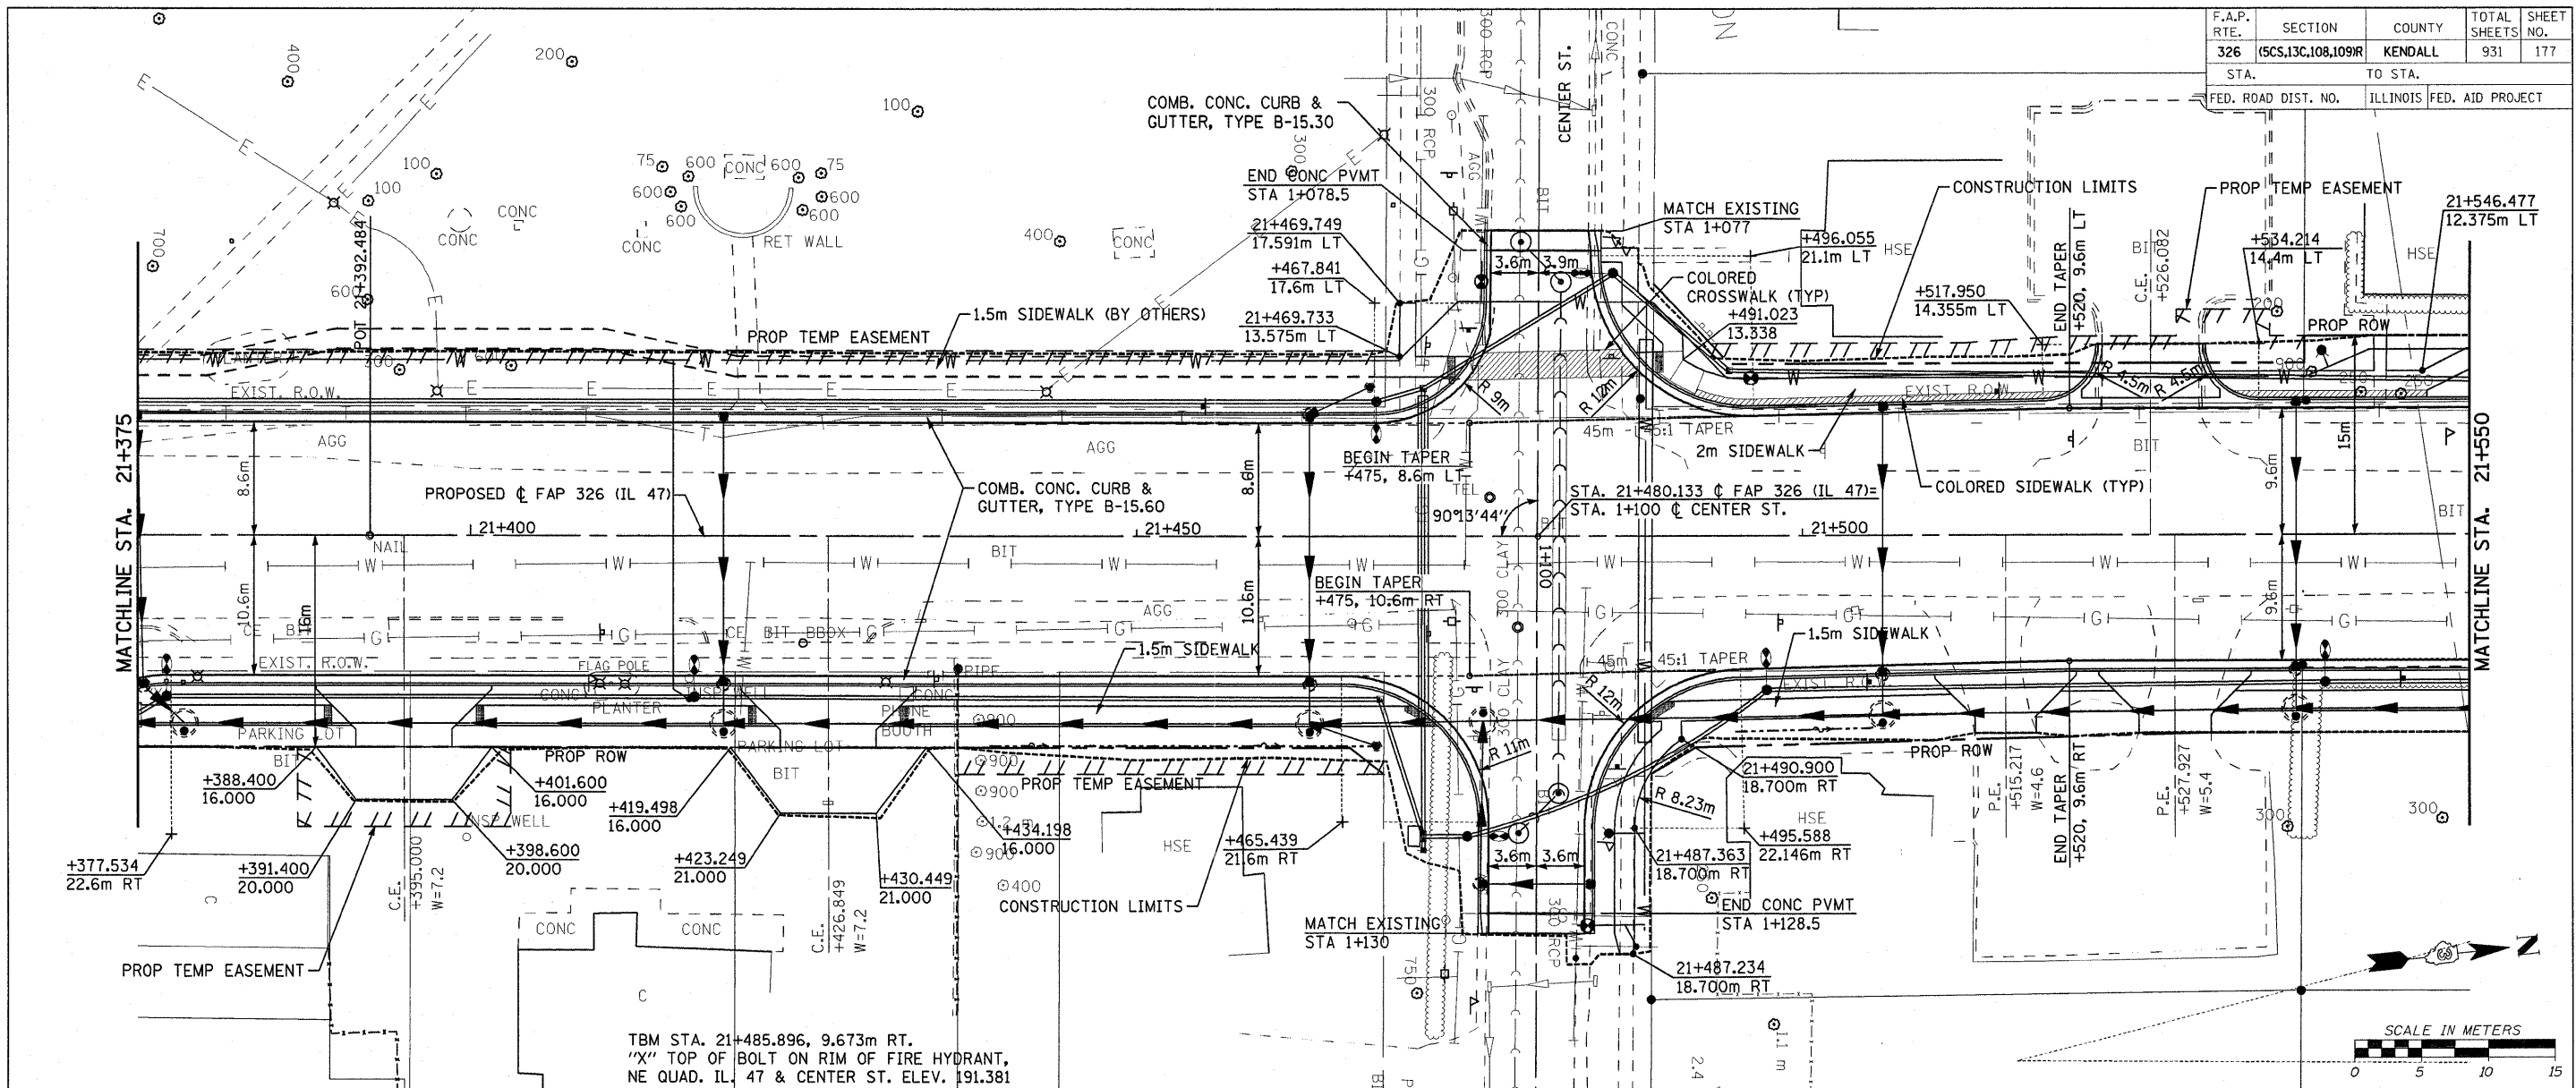

TBM STA. 21+485.896, 9.673m RT.
 "X" TOP OF BOLT ON RIM OF FIRE HYDRANT,
 NE QUAD. IL. 47 & CENTER ST. ELEV. 191.381

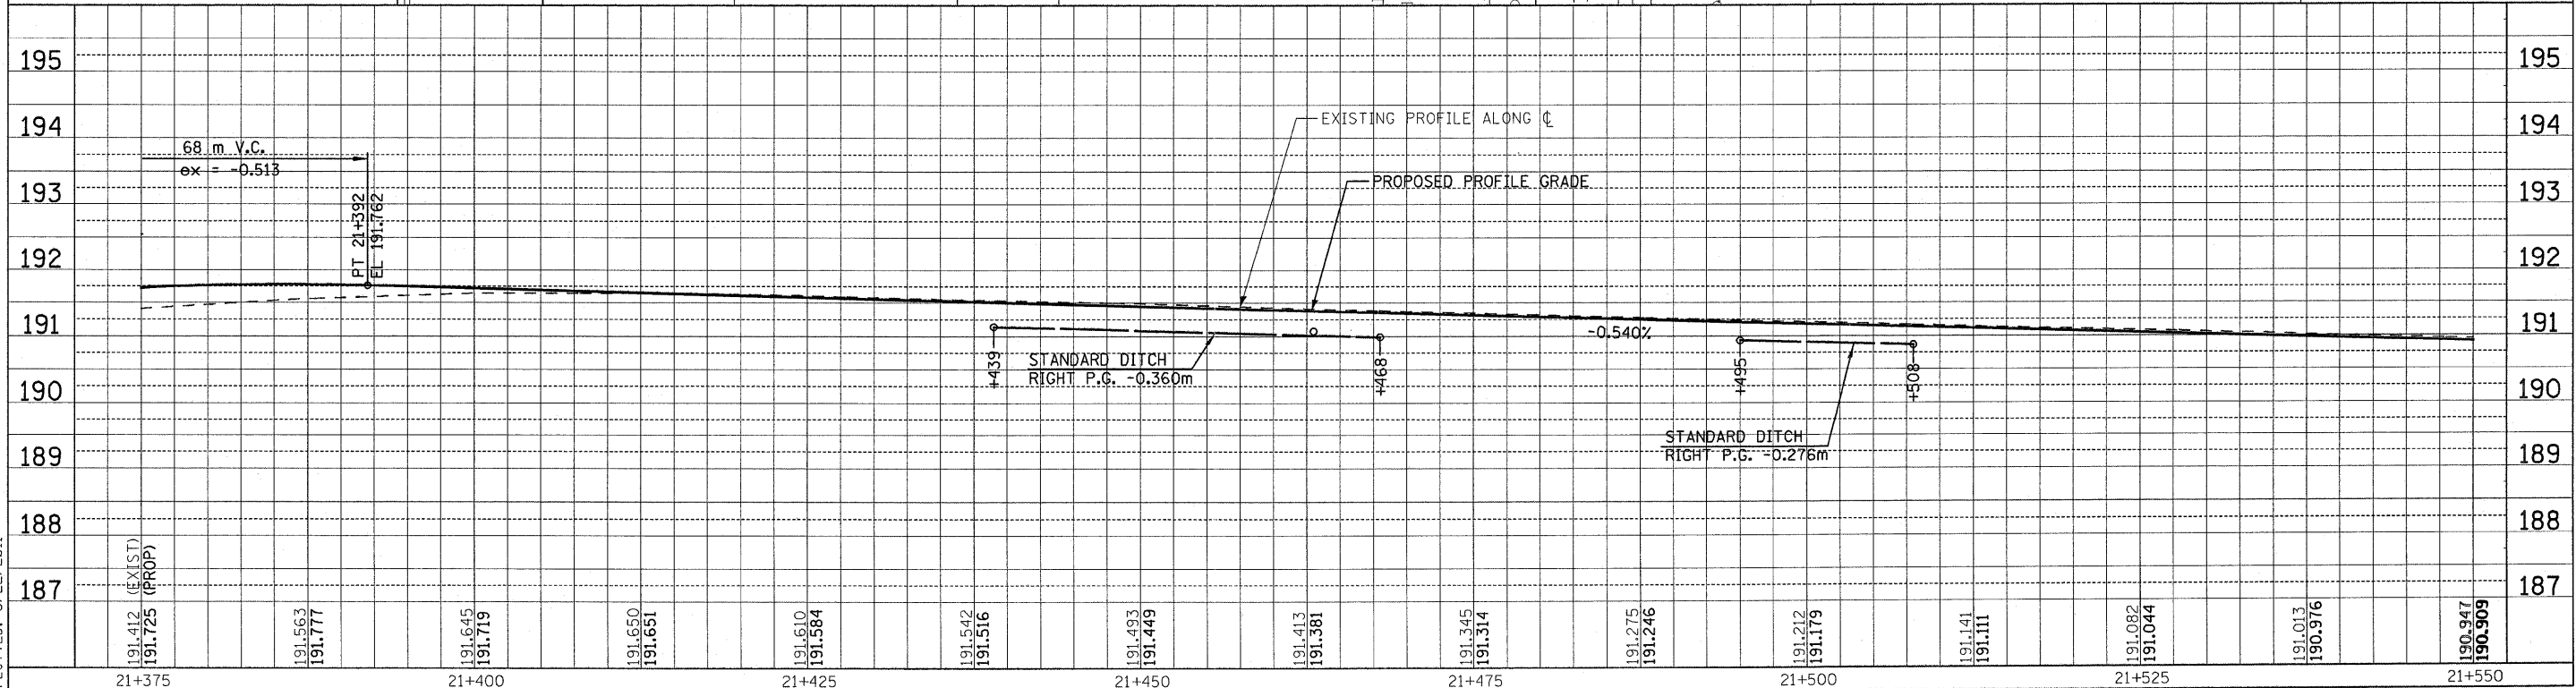

FILE: 177pp47-21.dgn
 PLOTTED: 8/22/2011
 Sheet: 21 of 9071
 Author: P.1147
 Checker: P.1147

HMG JOB NO. 5122