


F.A.P. RTE.	SECTION	COUNTY	TOTAL SHEETS	SHEET NO.
326	(5CS,13C,108,109)R	KENDALL	931	178
STA.		TO STA.		
FED. ROAD DIST. NO.		ILLINOIS FED. AID PROJECT		

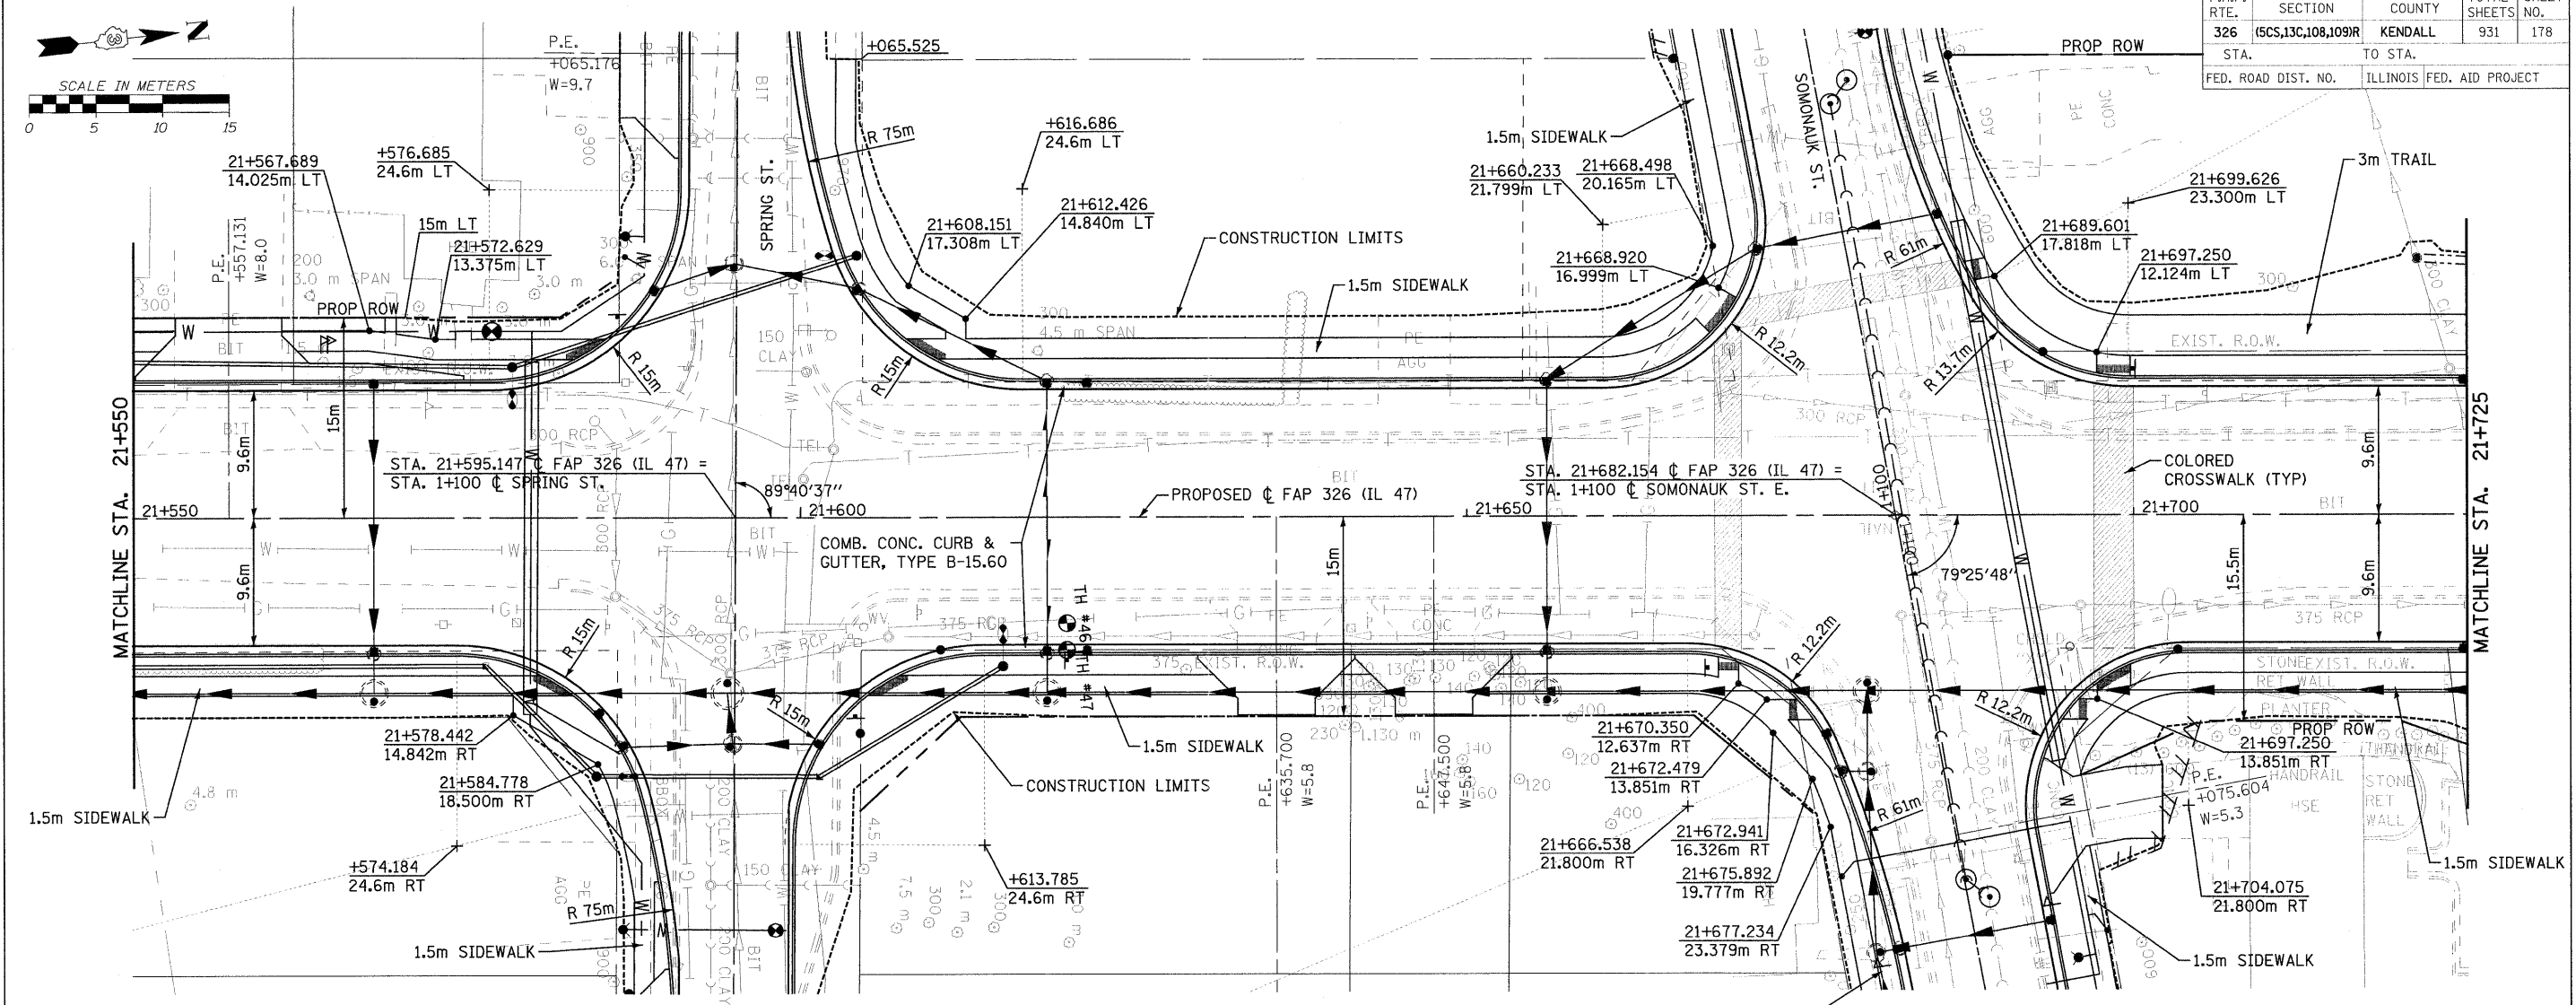

TBM STA. 21+602.179, 13.733m LT.
 TOP NE BOLT ON RIM OF FIRE HYDRANT,
 NW QUAD. IL. & SPRING ST. ELEV. 190.902

