
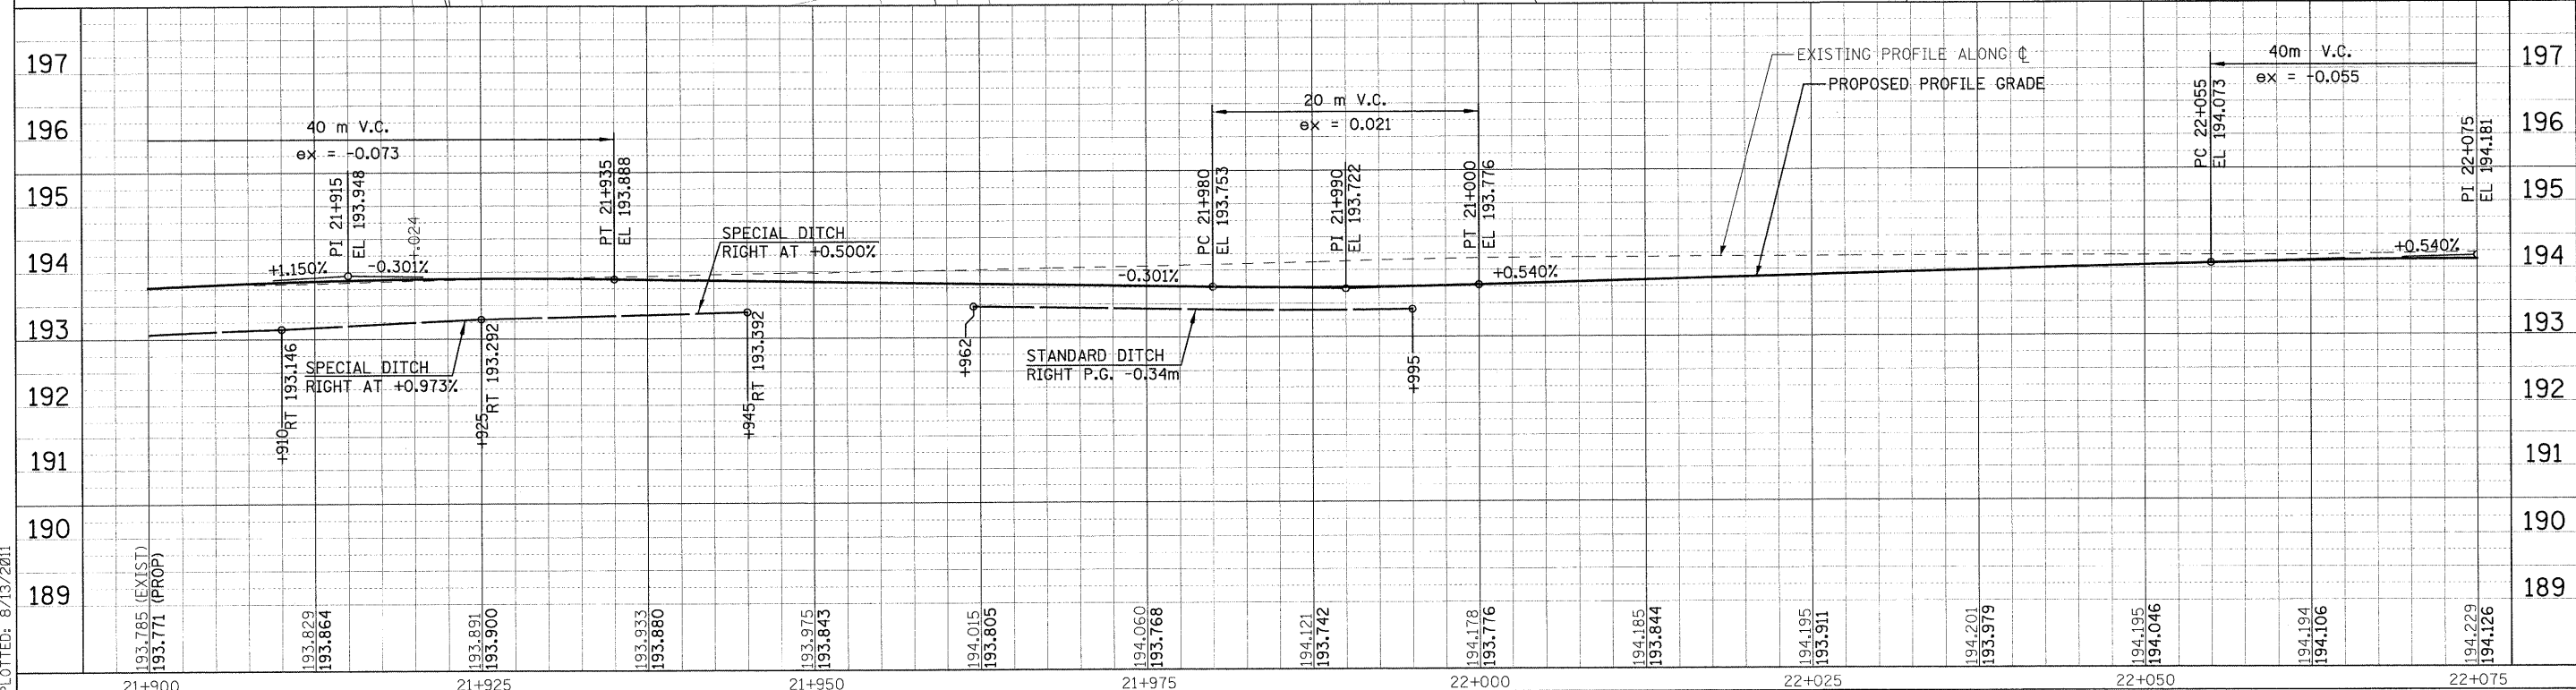


| F.A.P. RTE. | SECTION | COUNTY | TOTAL SHEETS | SHEET NO. |
|---------------------|--------------------|------------------|--------------|-----------|
| 326 | (5CS,13C,108,109)R | KENDALL | 931 | 180 |
| STA. | TO STA. | | | |
| FED. ROAD DIST. NO. | ILLINOIS | FED. AID PROJECT | | |

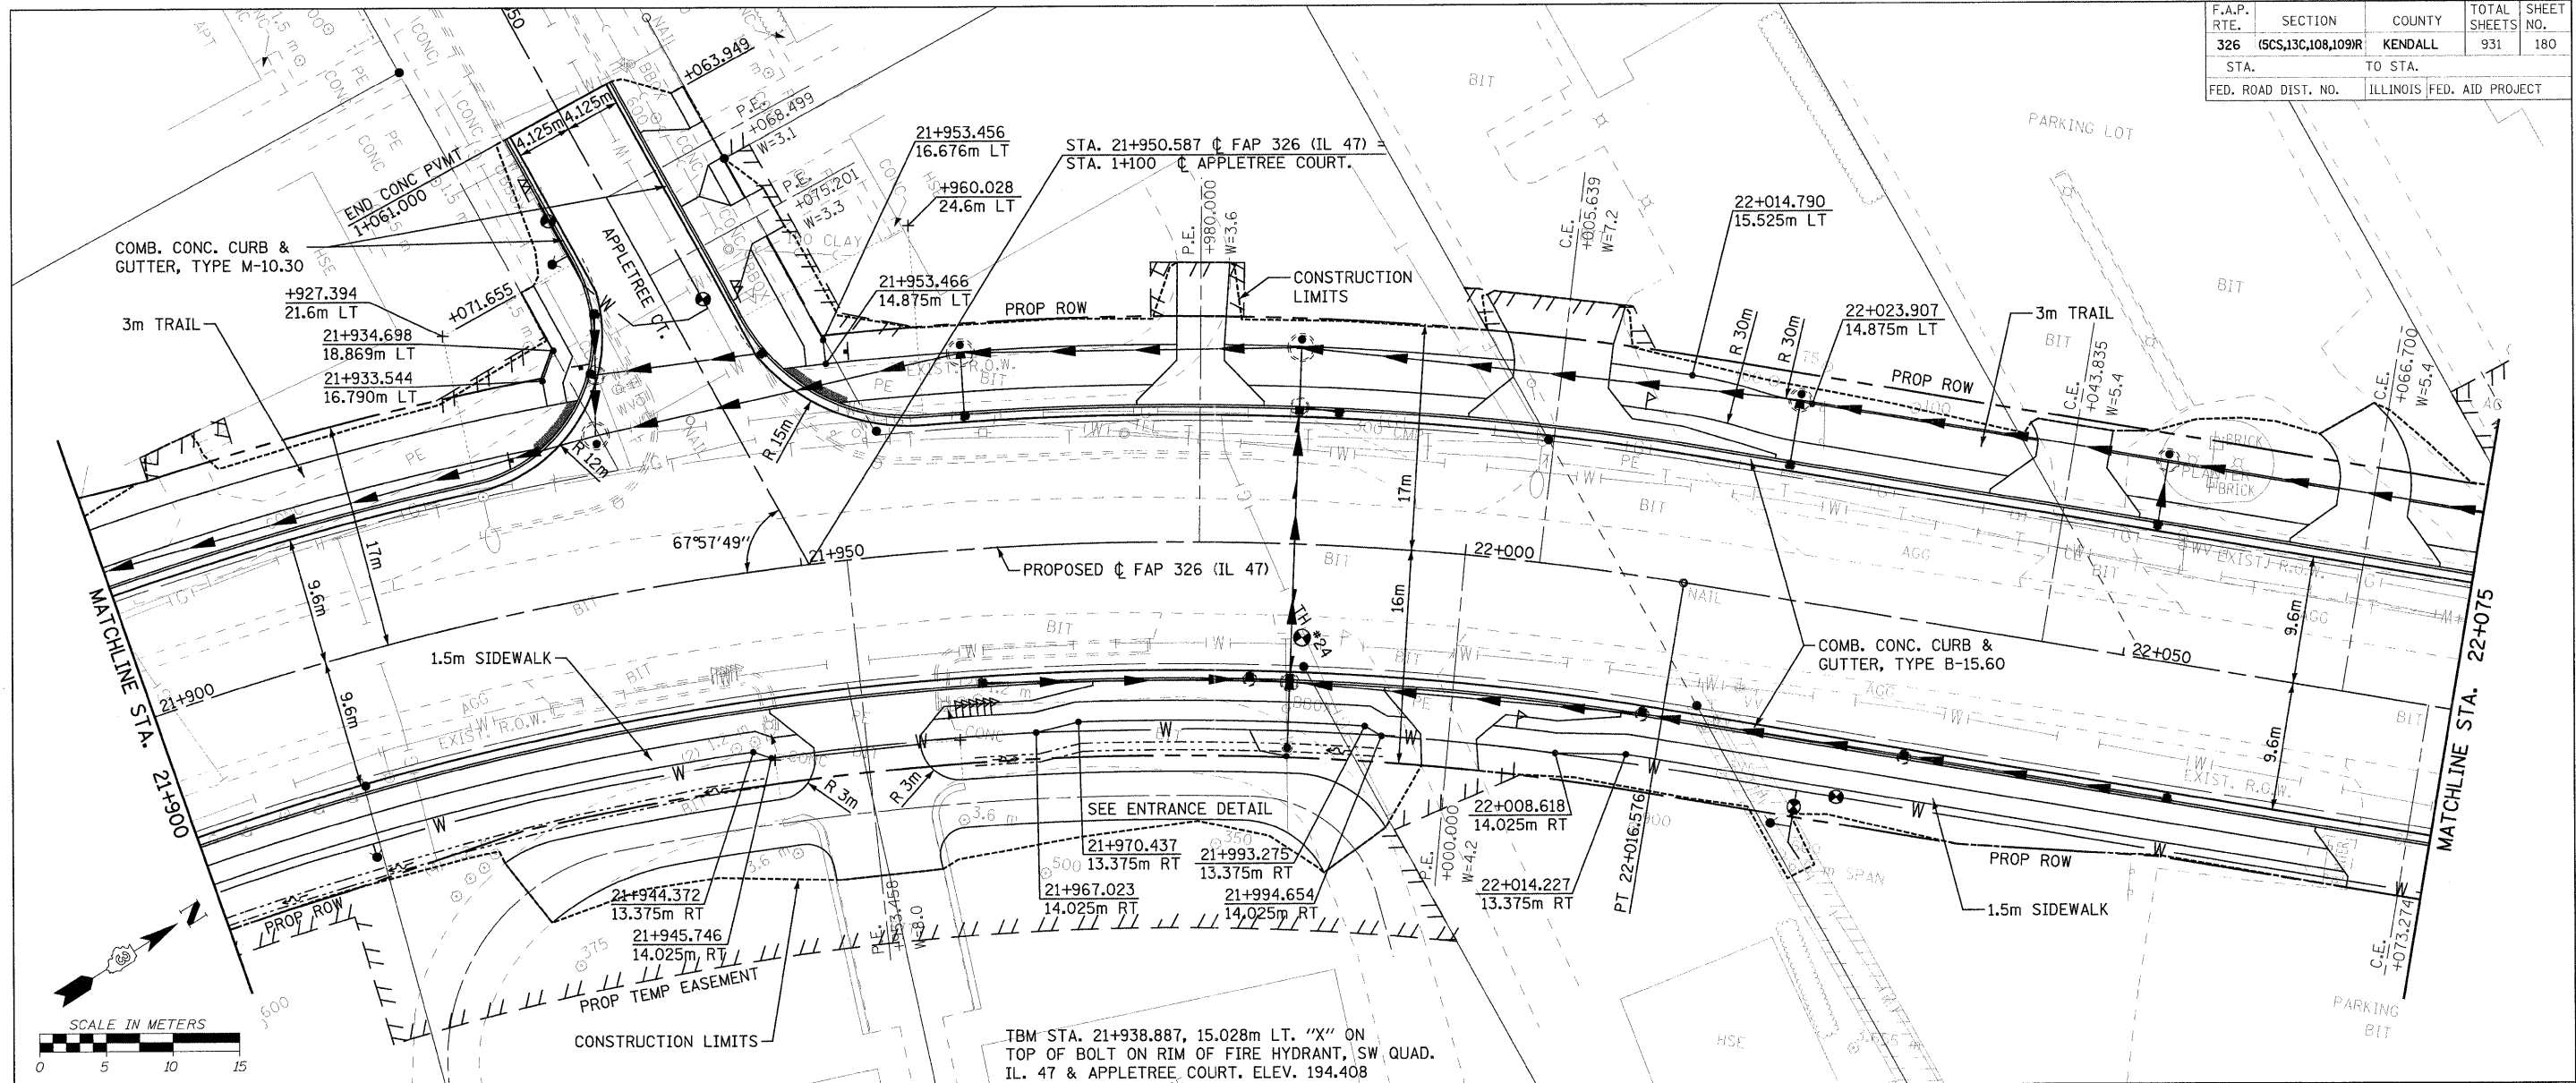

FILE: 180pp47-24.dgn
PLOTTED: 8/13/2011

Sheet: 24
Angle: 57.4230
Cham: p.11.47

HMG JOB NO. 5122