
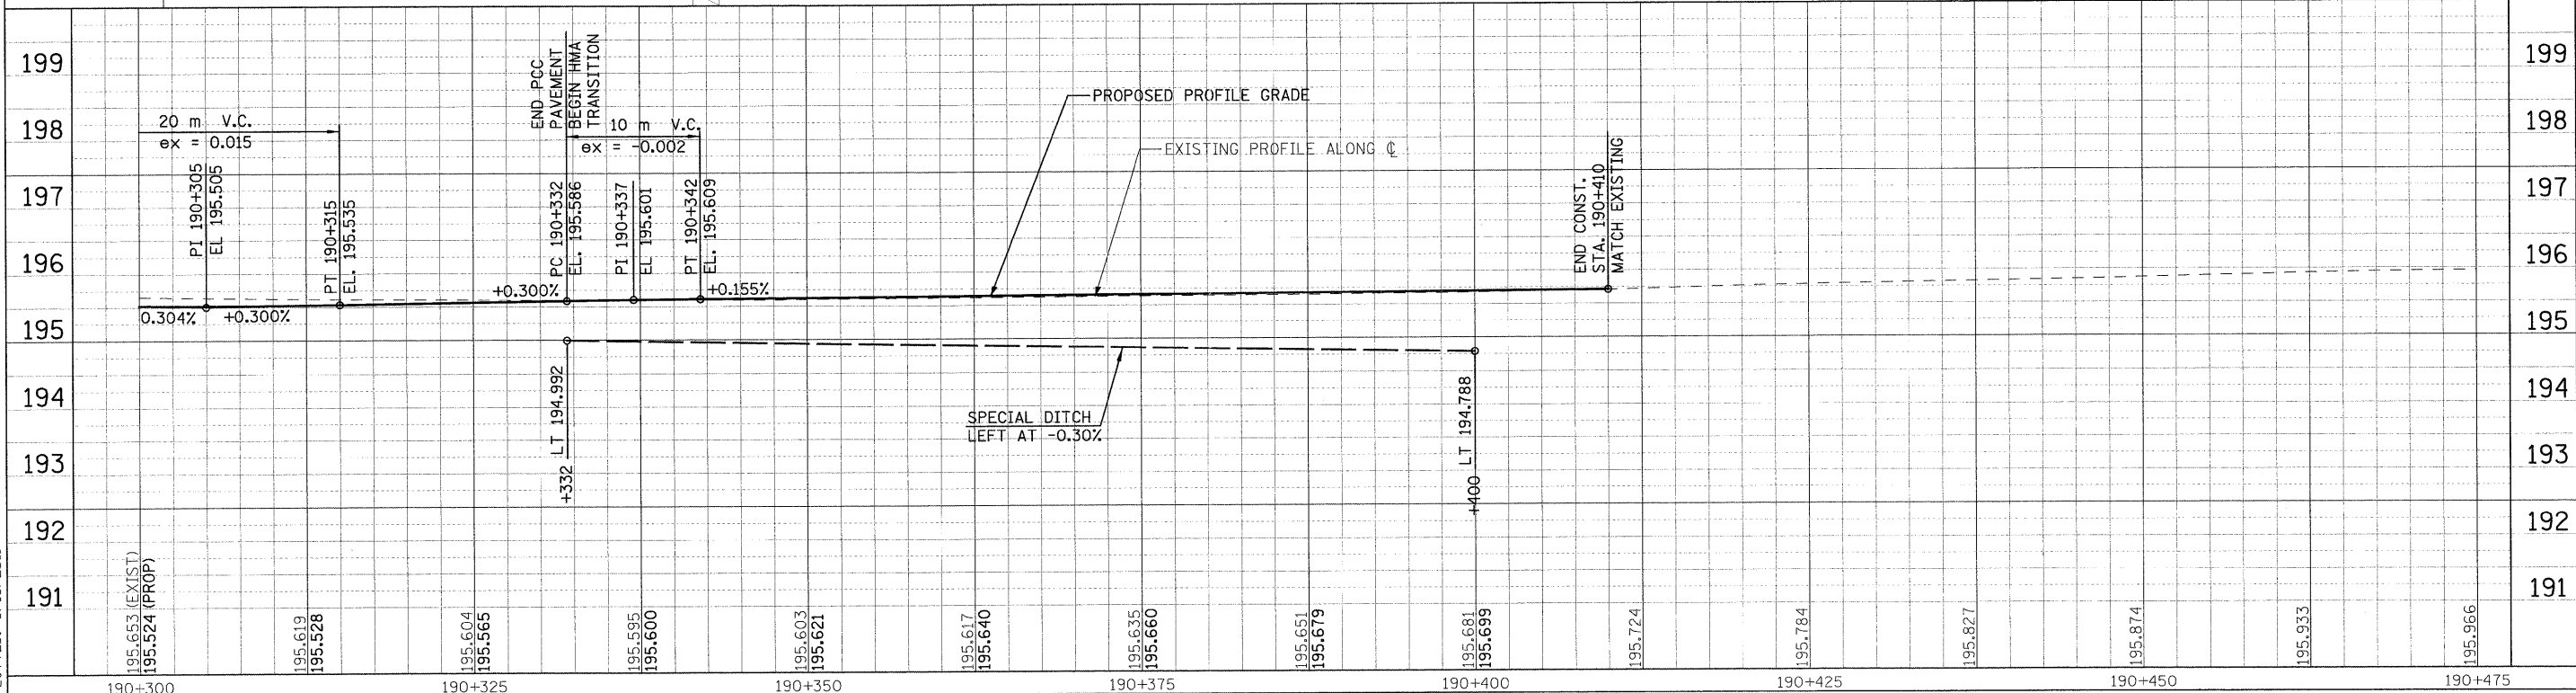


F.A.P. RTE.	SECTION	COUNTY	TOTAL SHEETS	SHEET NO.
326	(SCS,13C,108,109)R	KENDALL	931	197
STA.	TO STA.			
FED. ROAD DIST. NO.	ILLINOIS	FED. AID PROJECT		

END IMPROVEMENT
US RTE 34
STA 190+410

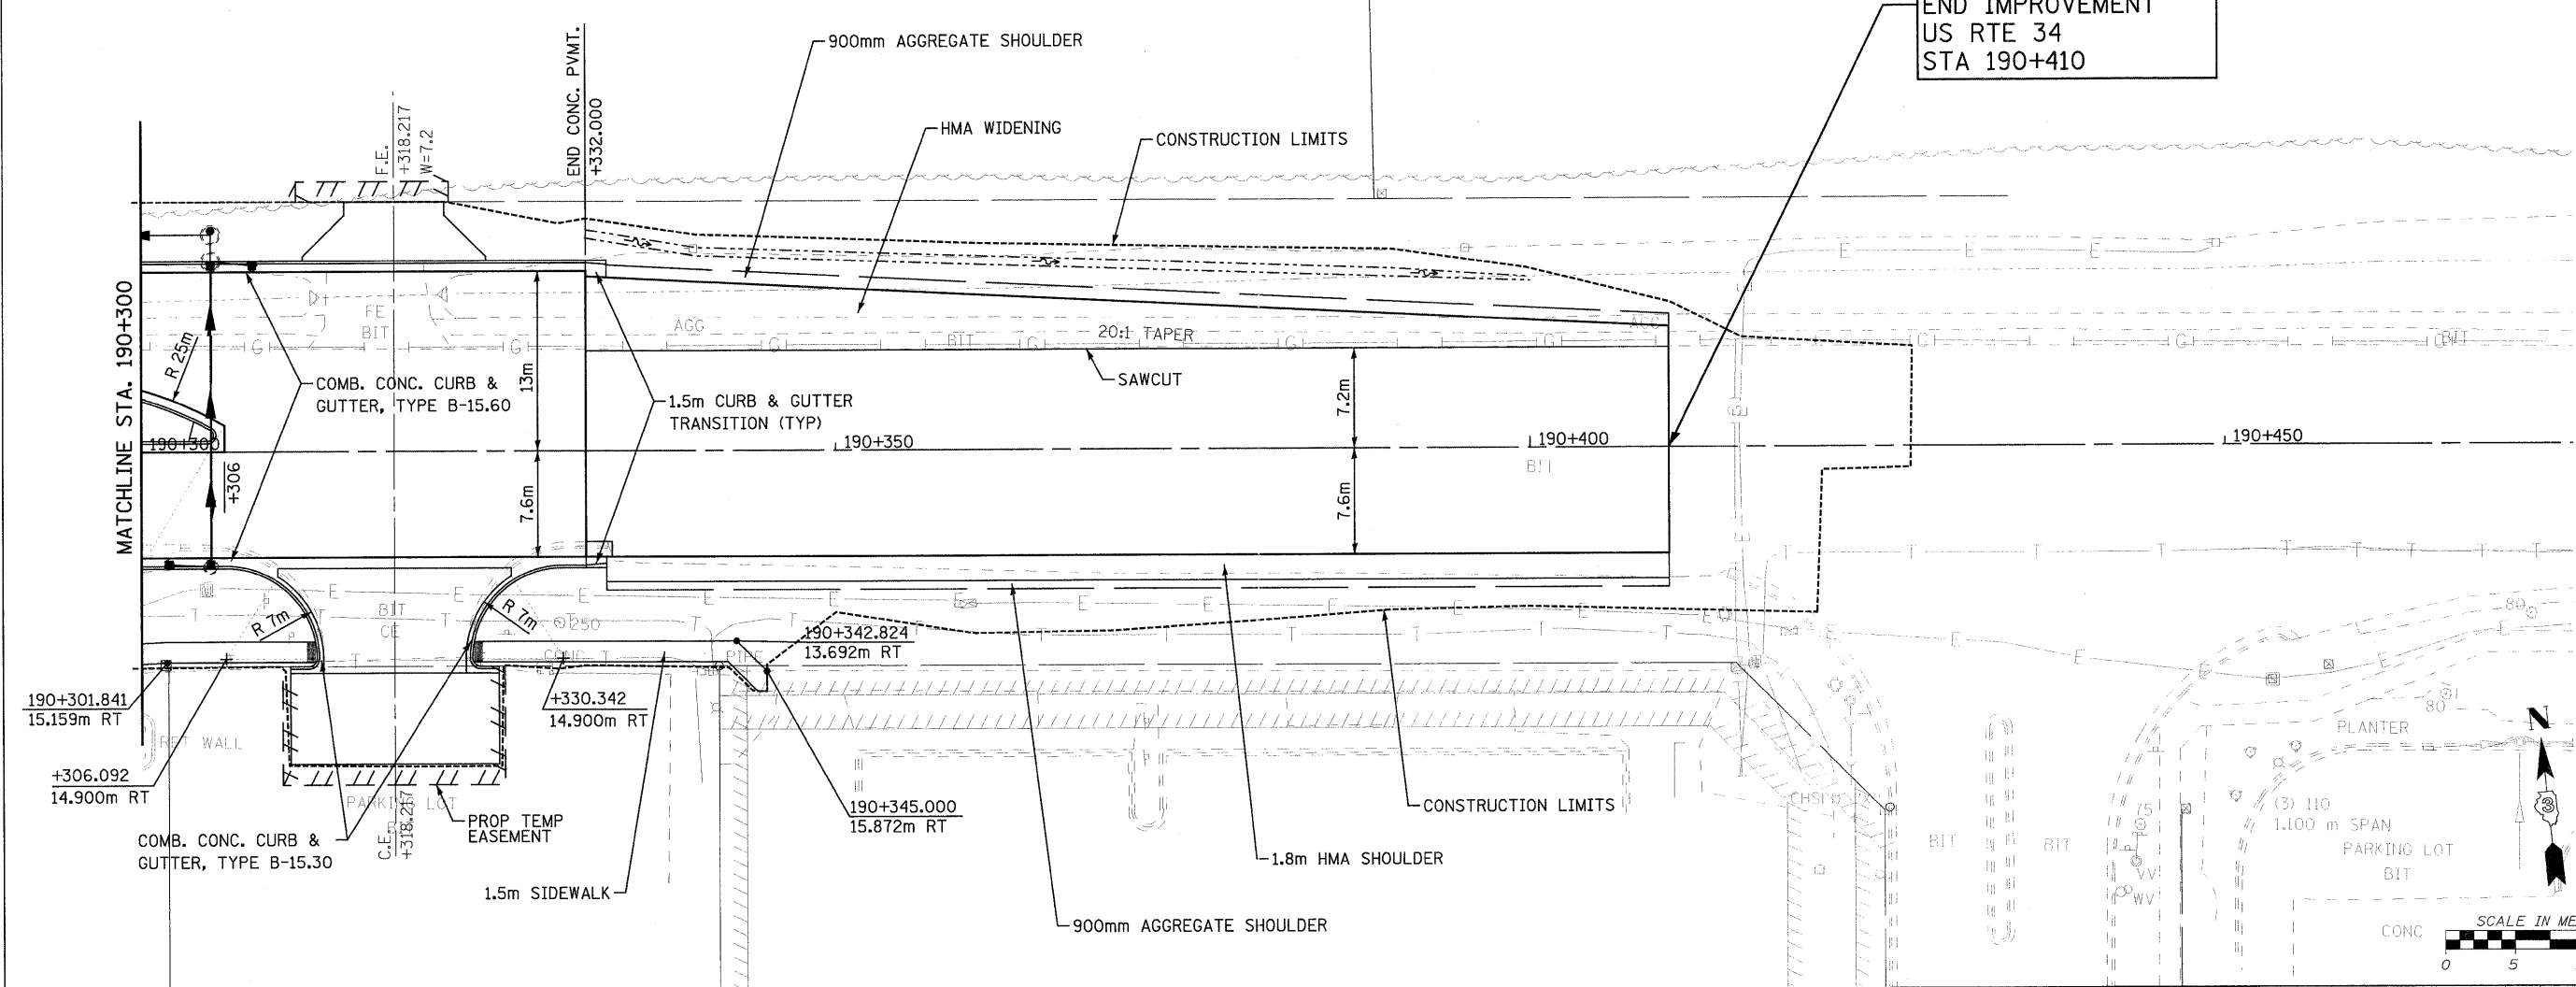

FILE: 197ppu634_5.dgn
PLOTTED: 8/13/2011

HMG JOB NO. 5122