
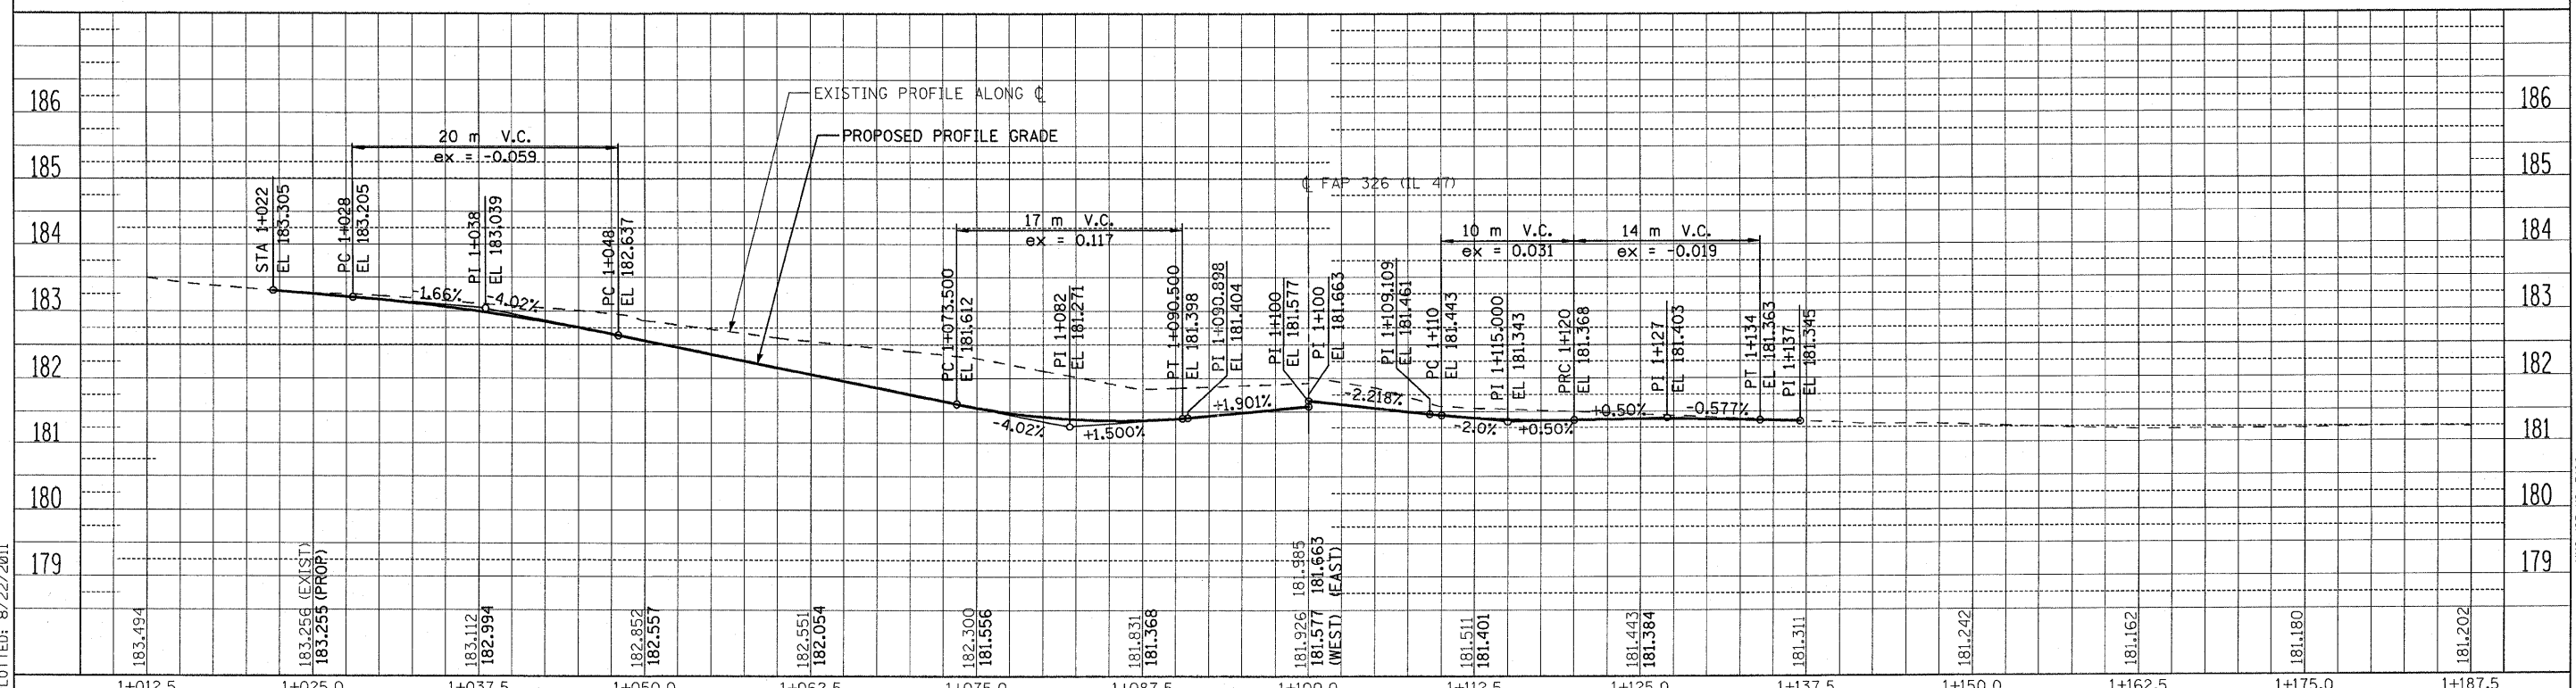


| F.A.P. RTE. | SECTION | COUNTY | TOTAL SHEETS NO. | SHEET NO. |
|---------------------|--------------------|---------------------------|------------------|-----------|
| 326 | (5CS,13C,108,109)R | KENDALL | 931 | 201 |
| STA. | | TO STA. | | |
| FED. ROAD DIST. NO. | | ILLINOIS FED. AID PROJECT | | |

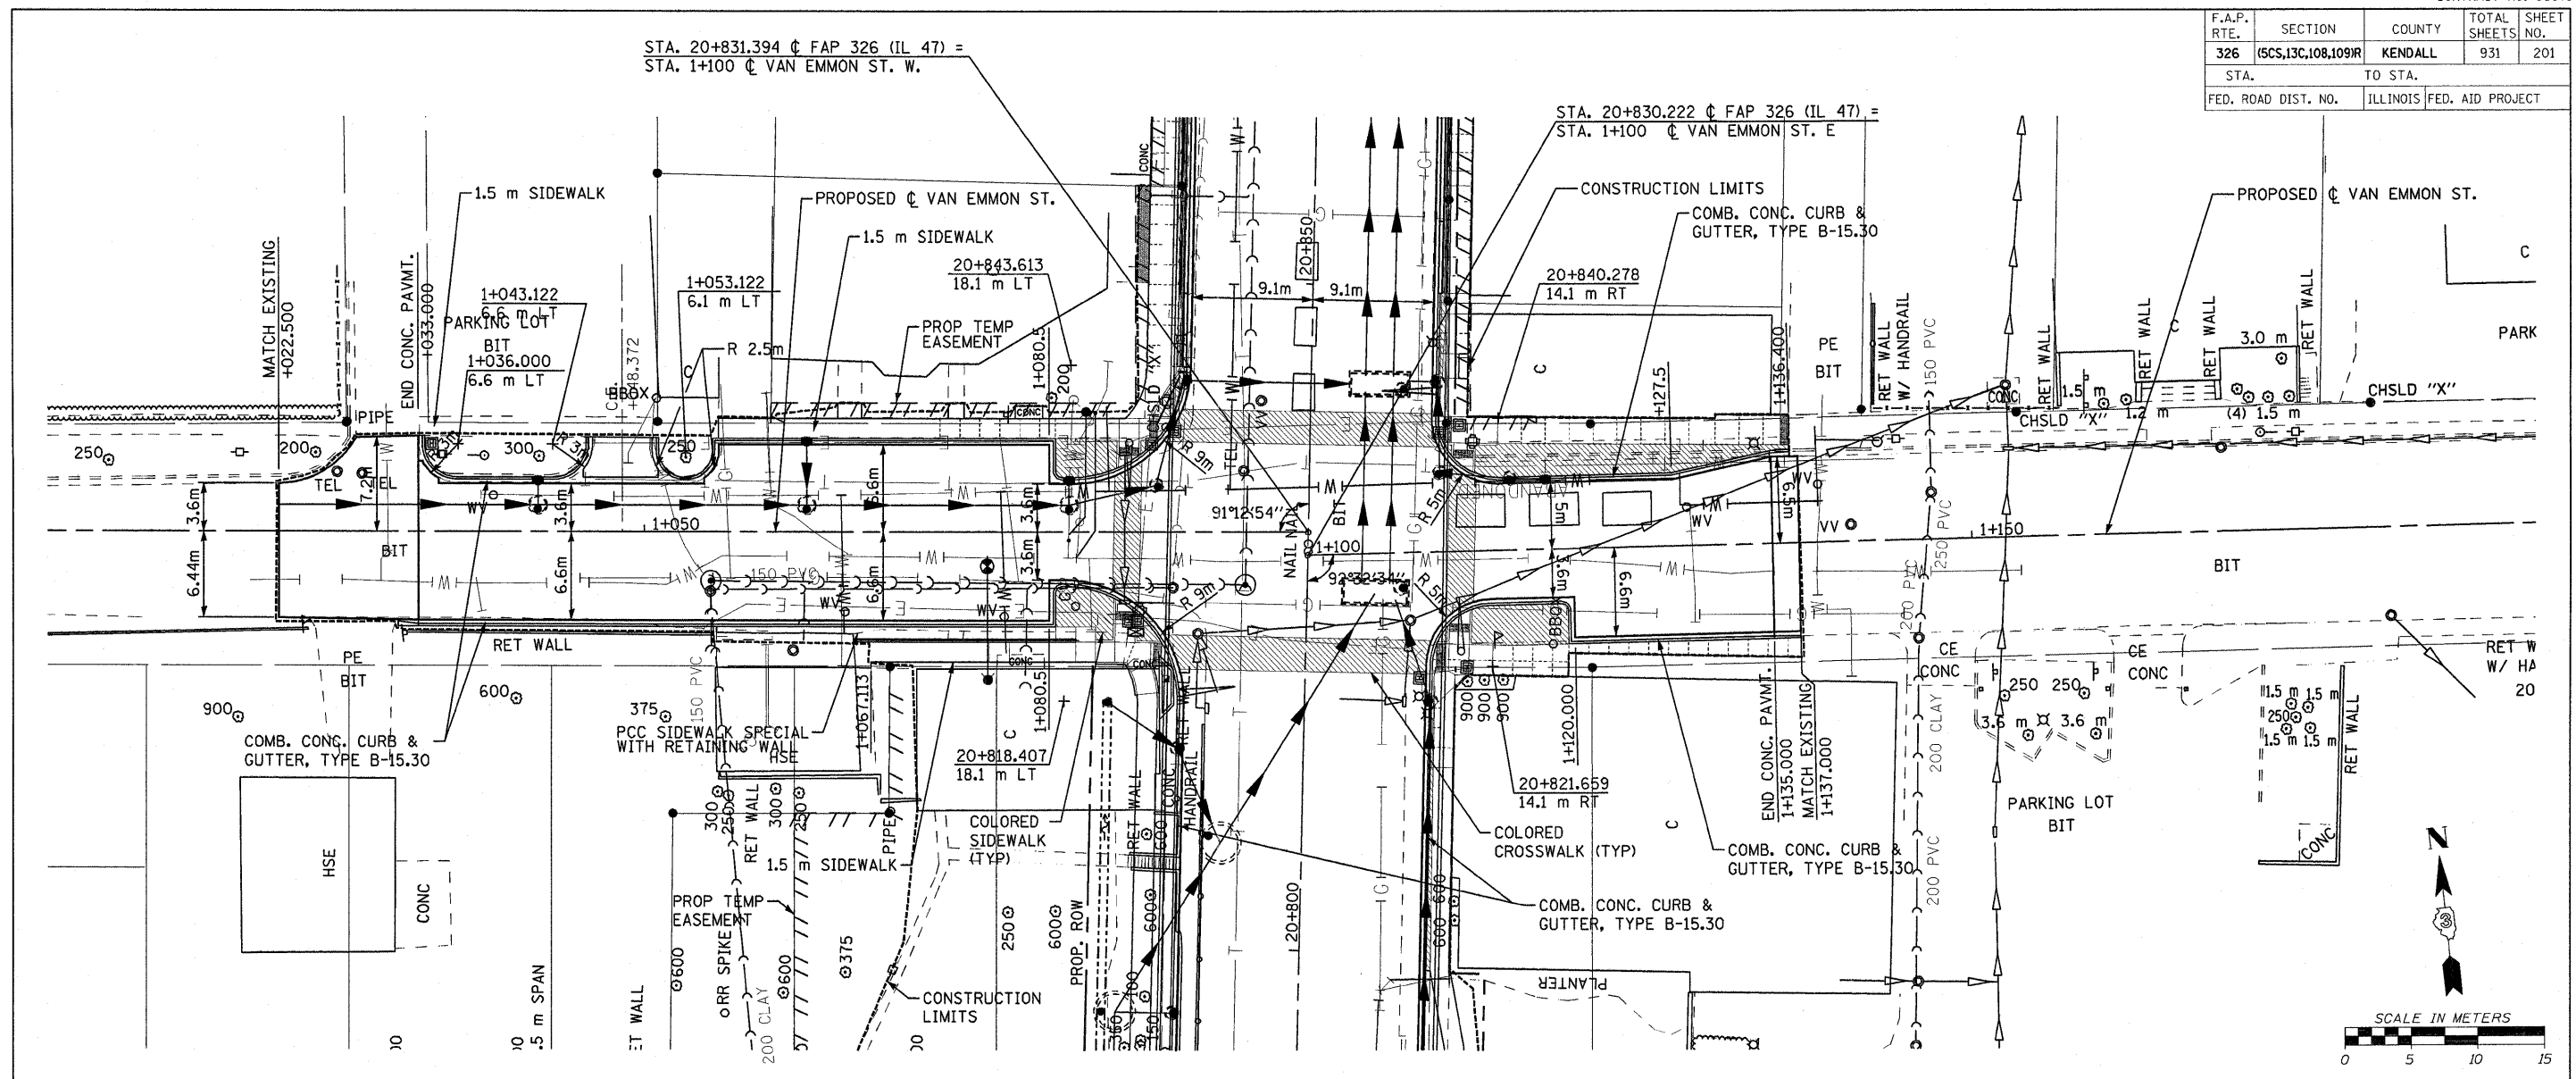

FILE: 201ppVanE_1.dgn
PLOTTED: 8/22/2011

HMC JOB NO. 5122