
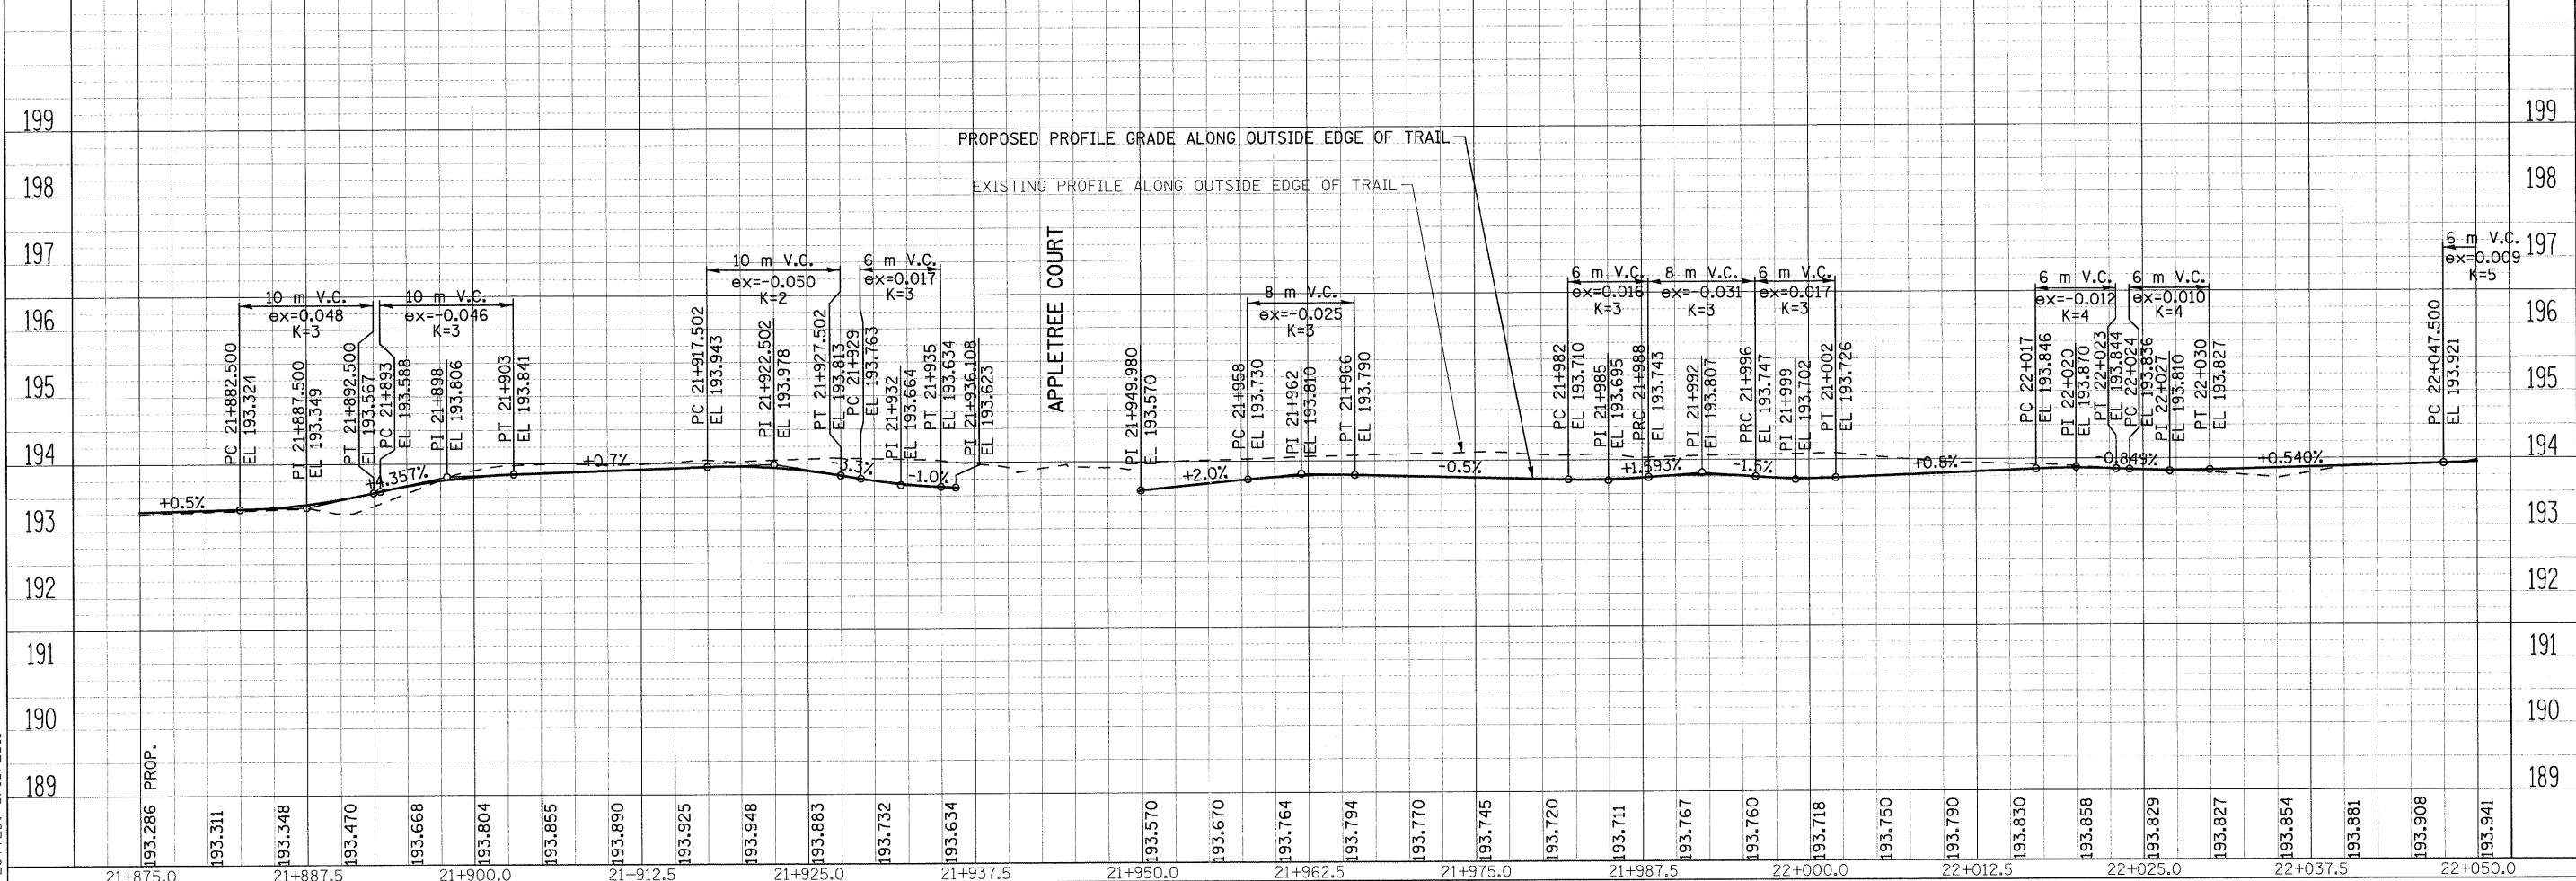


F.A.P. RTE.	SECTION	COUNTY	TOTAL SHEETS	SHEET NO.
326	(CS,13C,108,109)R	KENDALL	931	216
STA.	TO STA.			
FED. ROAD DIST. NO.	ILLINOIS		FED. AID PROJECT	

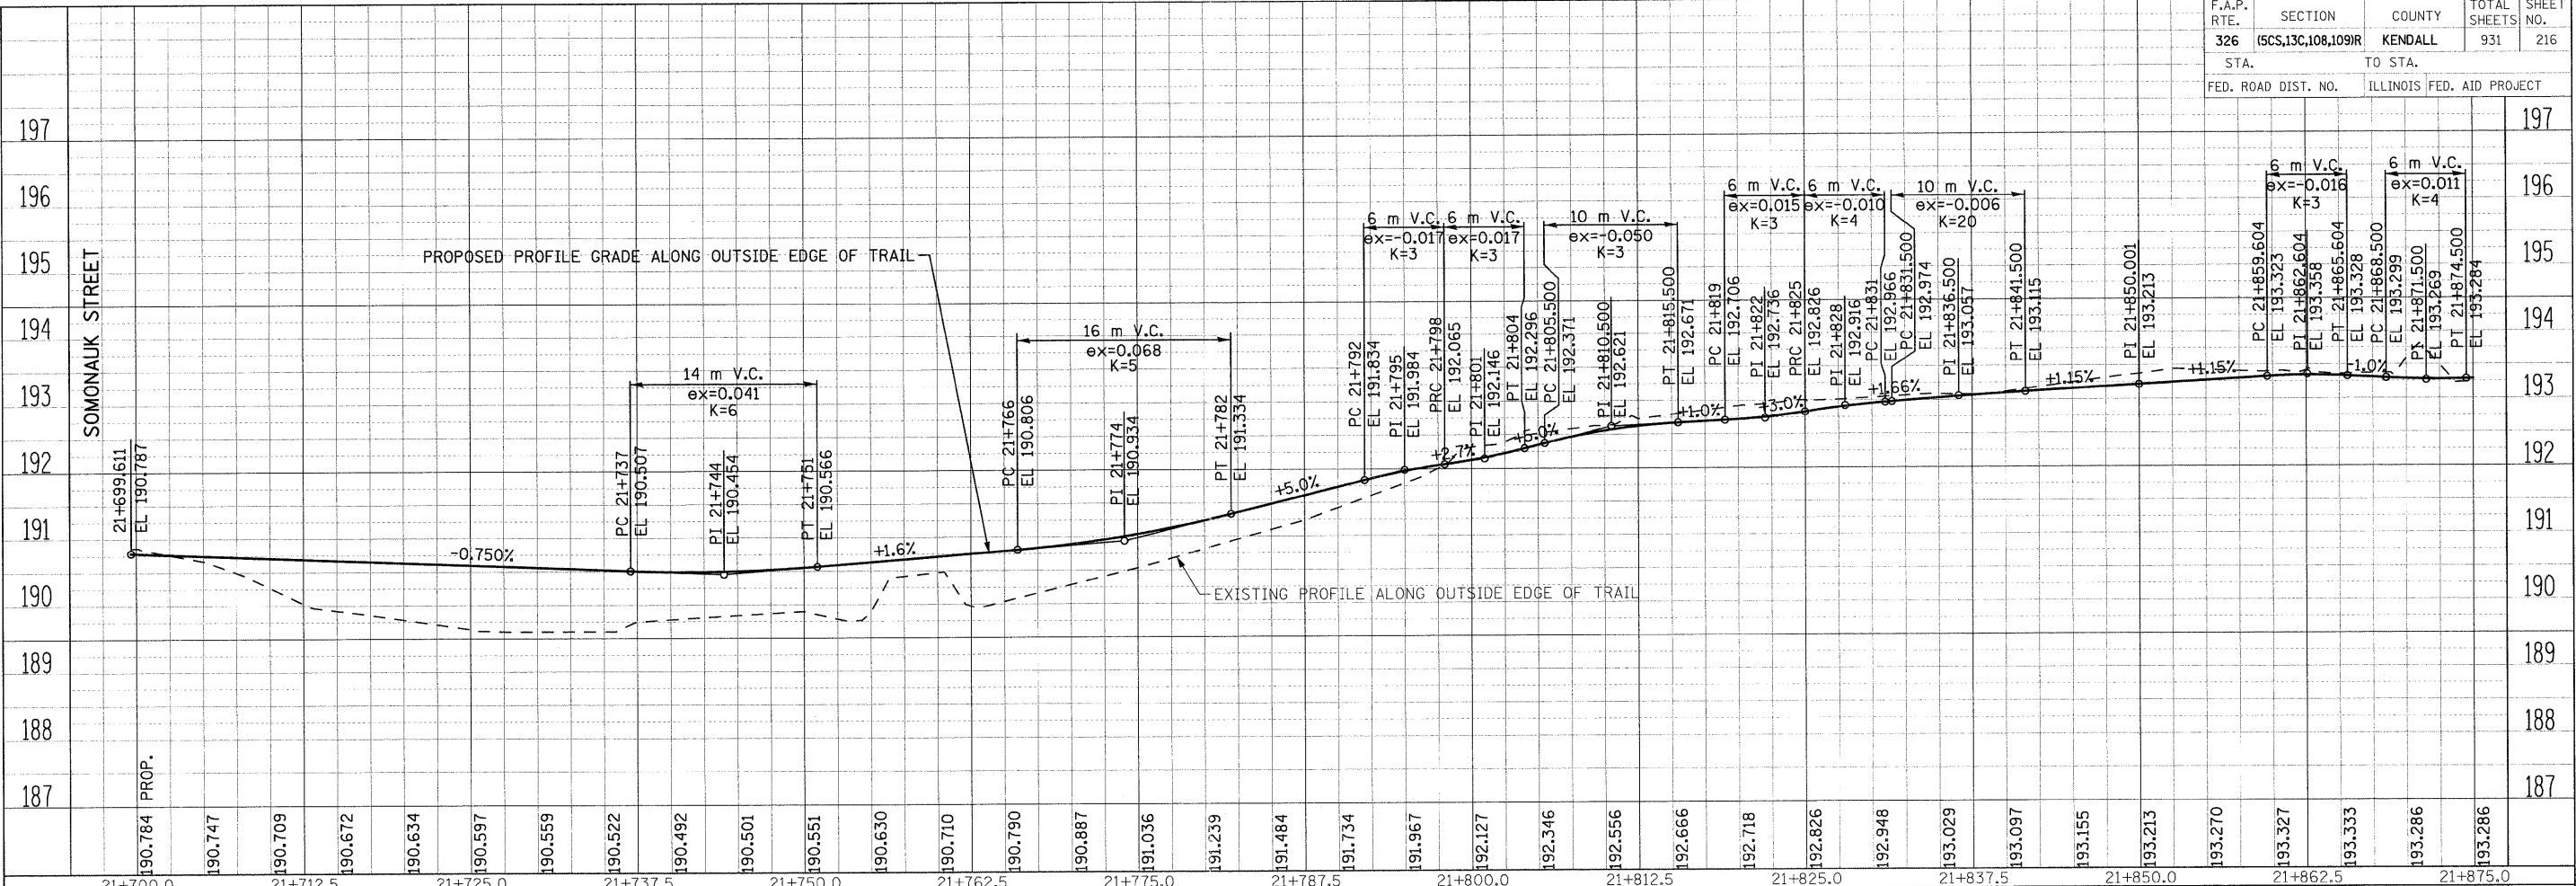

FILE: 216PF_Trail_5.dgn
PLOTTED: 8/13/2011

HMC 005 NO. 5122