
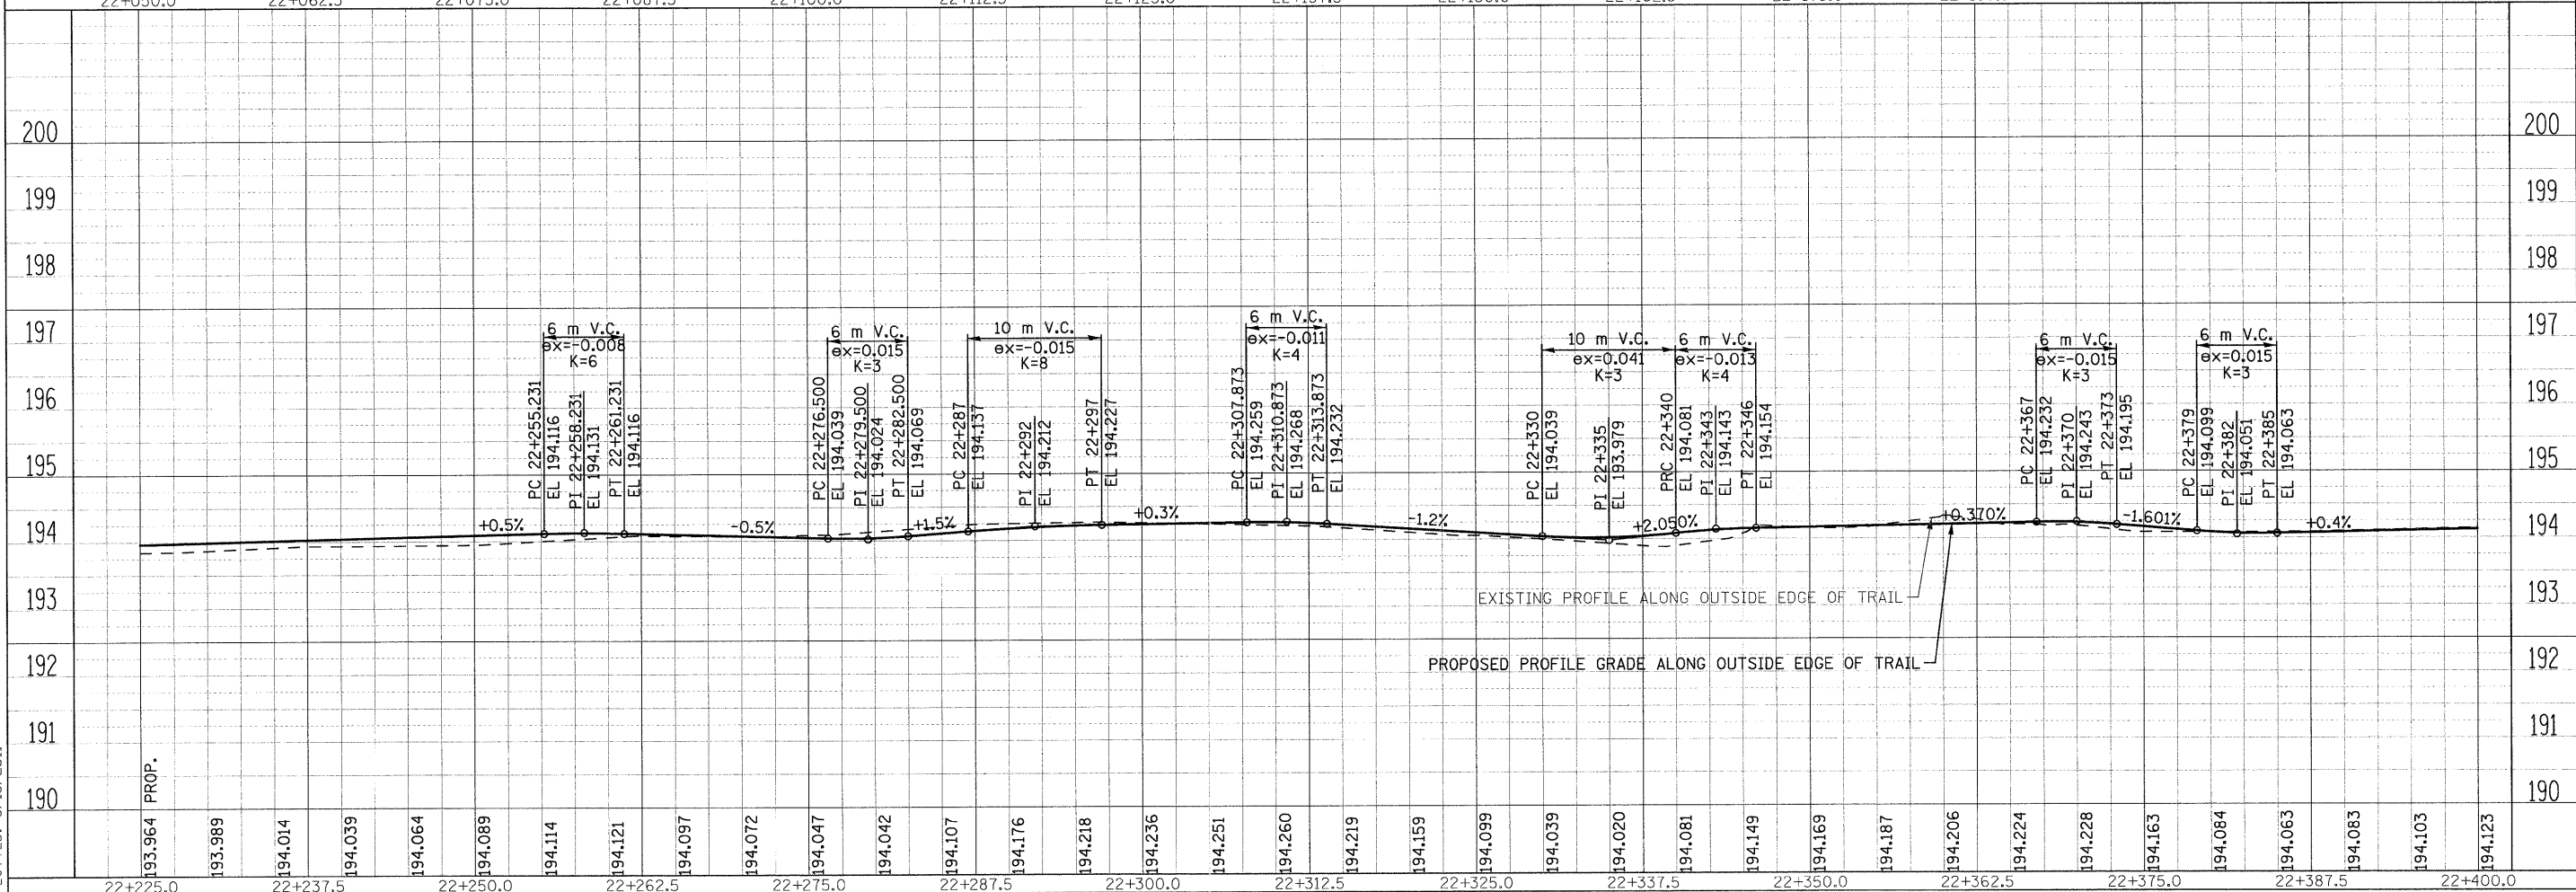


F.A.P. RTE.	SECTION	COUNTY	TOTAL SHEETS NO.
326	(5CS,13C,108,109)R	KENDALL	931
STA.	TO STA.		
FED. ROAD DIST. NO.	ILLINOIS	FED. AID PROJECT	

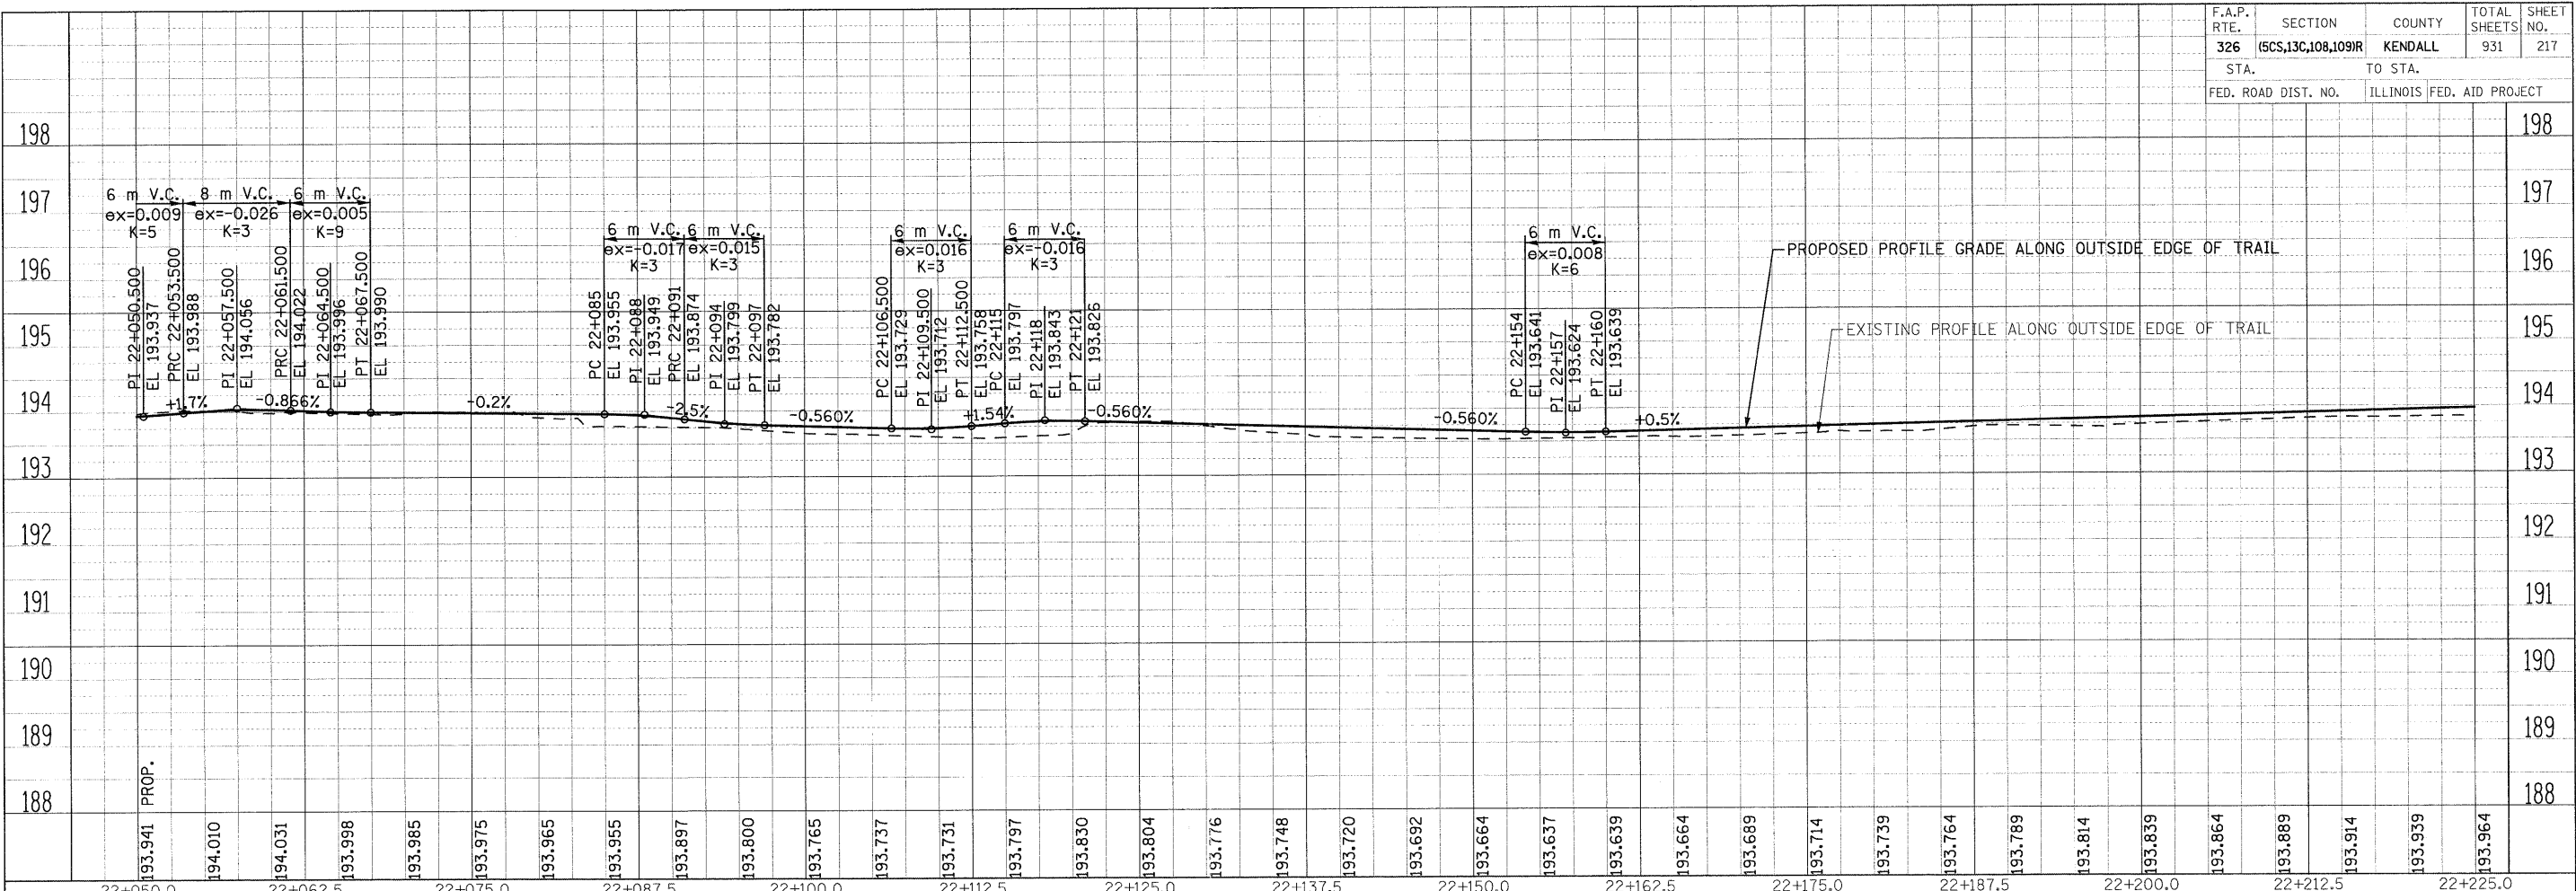

FILE: 217PF_Trail_6.dgn
PLOTTED: 8/13/2011

HMG JOB NO. 5122