


F.A.P. RTE.	SECTION	COUNTY	TOTAL SHEETS	SHEET NO.
326	(5C,13C,108,109R)	KENDALL	931	219
STA.		TO STA.		
FED. ROAD DIST. NO.		ILLINOIS FED. AID PROJECT		

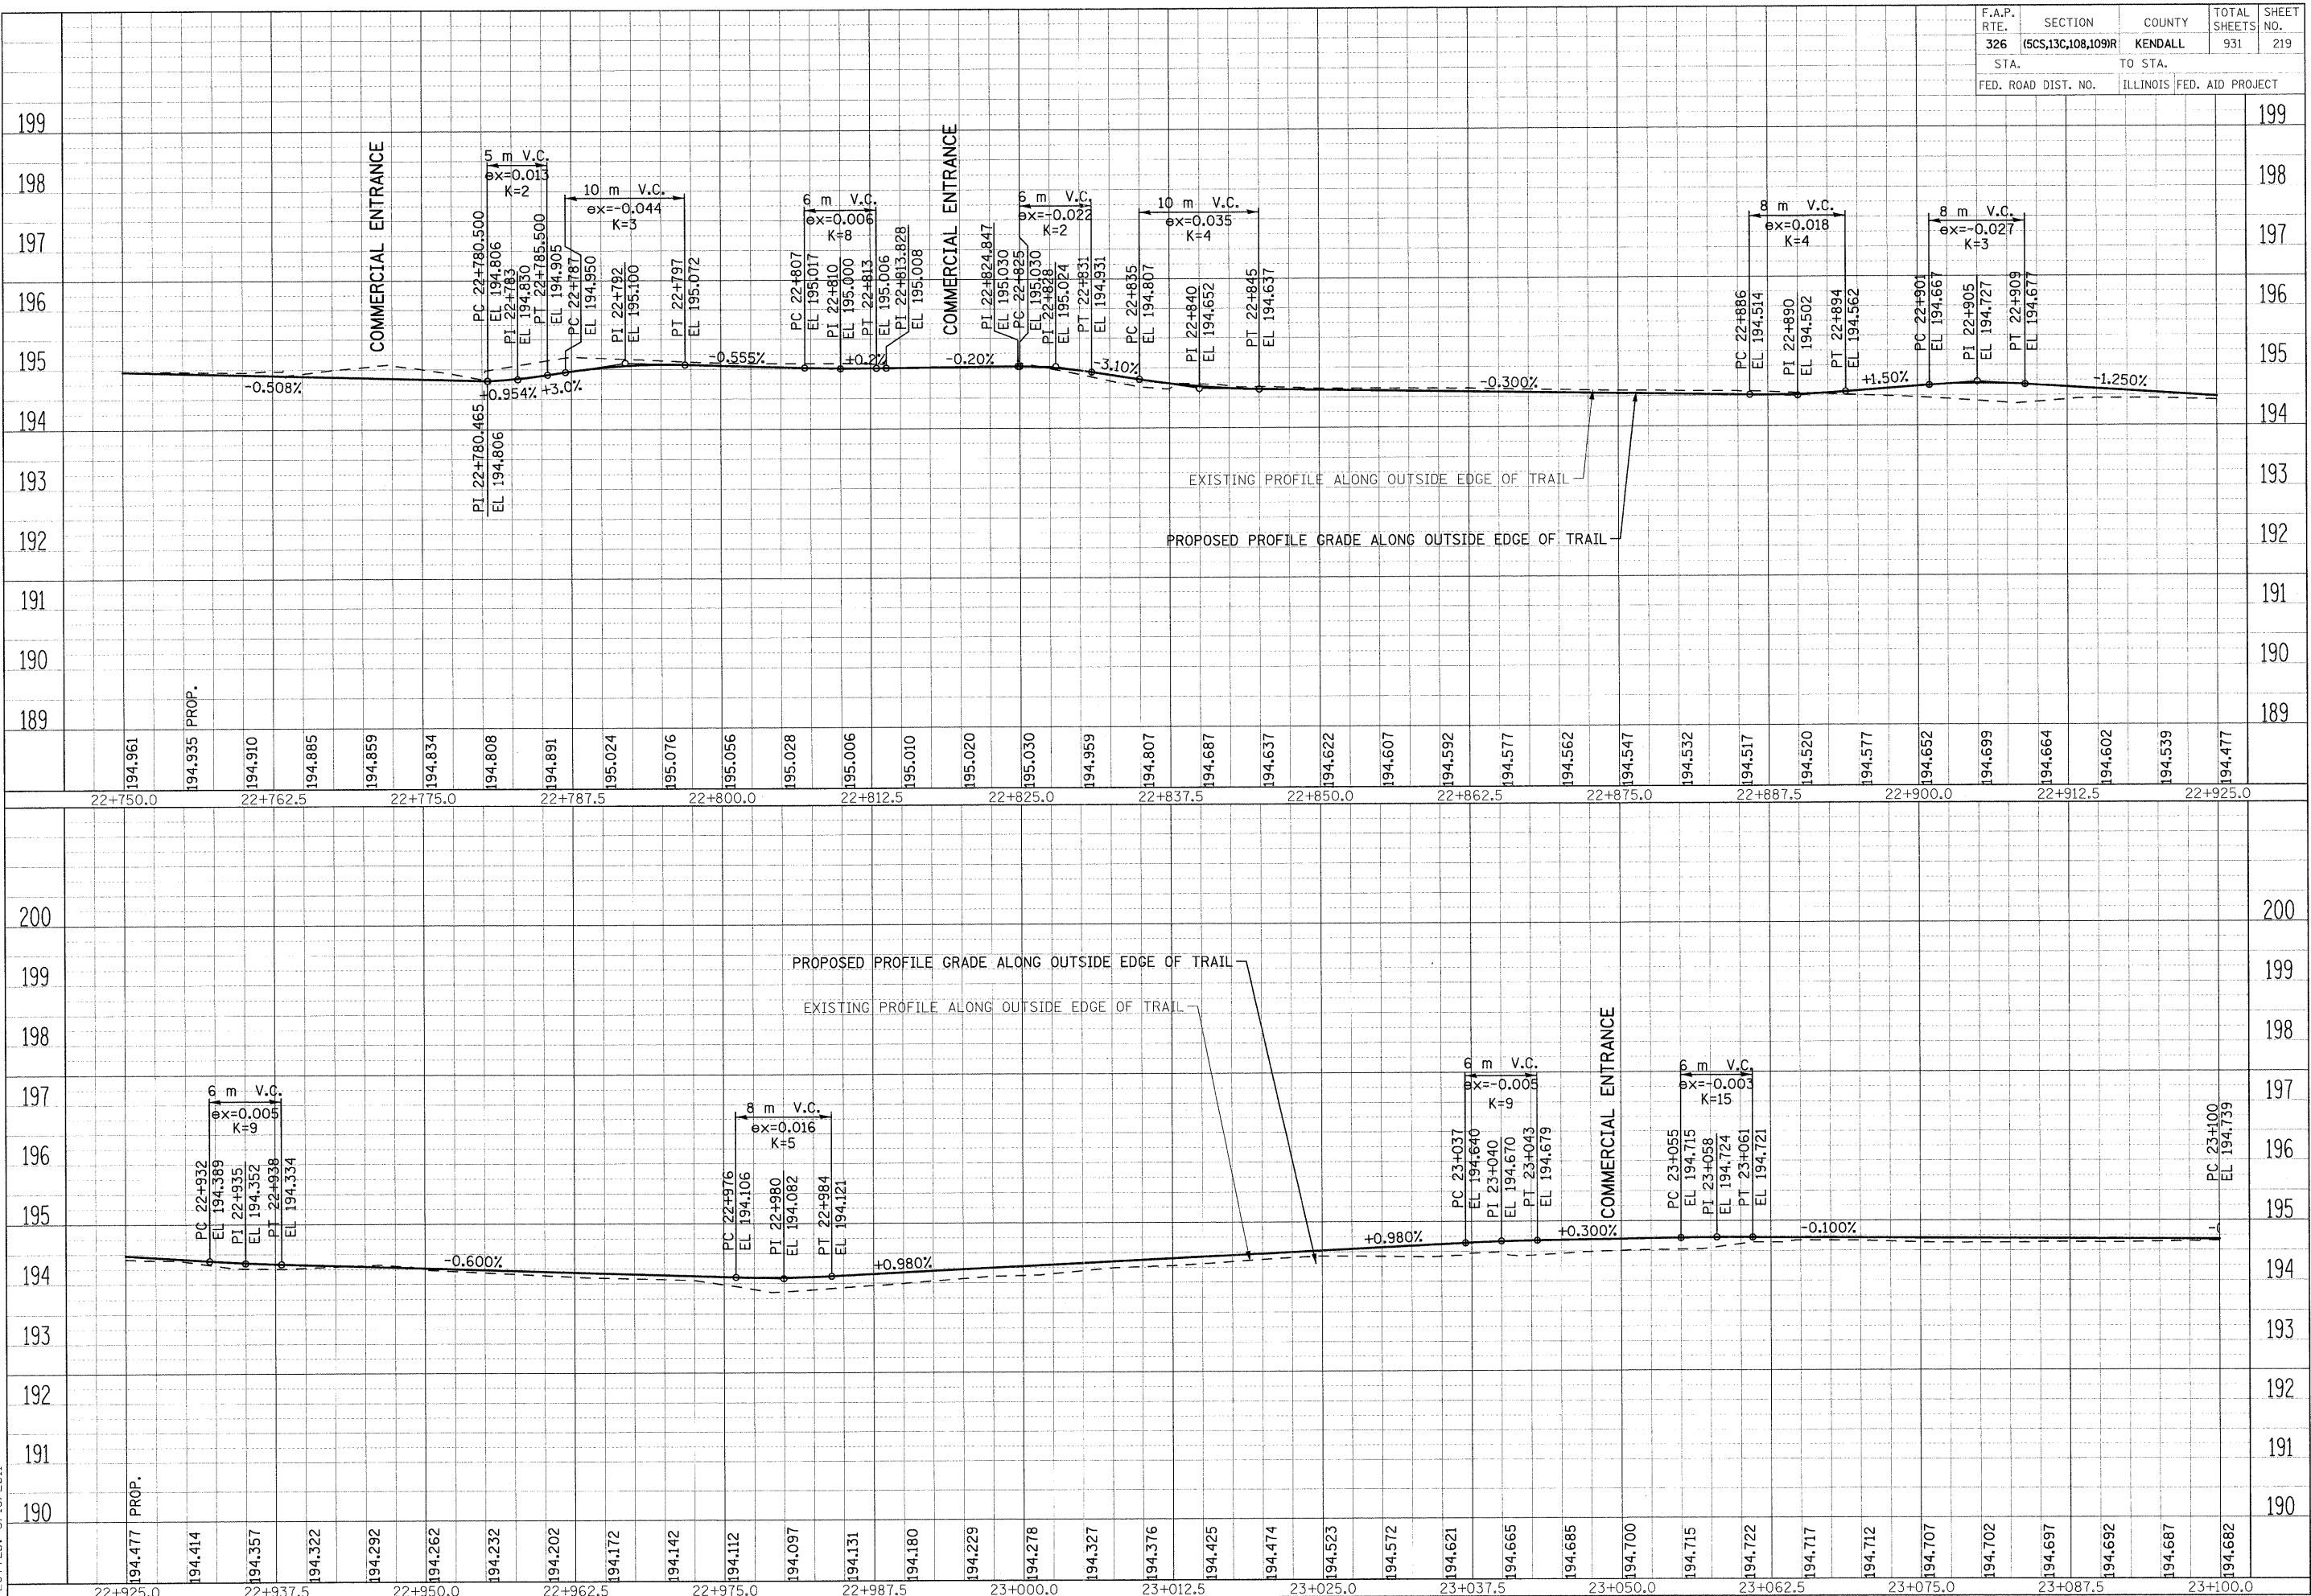

FILE: 219PF\_Trail\_8.dgn  
PLOTTED: 8/13/2011

HMG JOB NO. 5122