



F.A.P. RTE.	SECTION	COUNTY	TOTAL SHEETS	SHEET NO.
326	(5CS,13C,108,109)R	KENDALL	931	229
STA.		TO STA.		
FED. ROAD DIST. NO.		ILLINOIS FED. AID PROJECT		

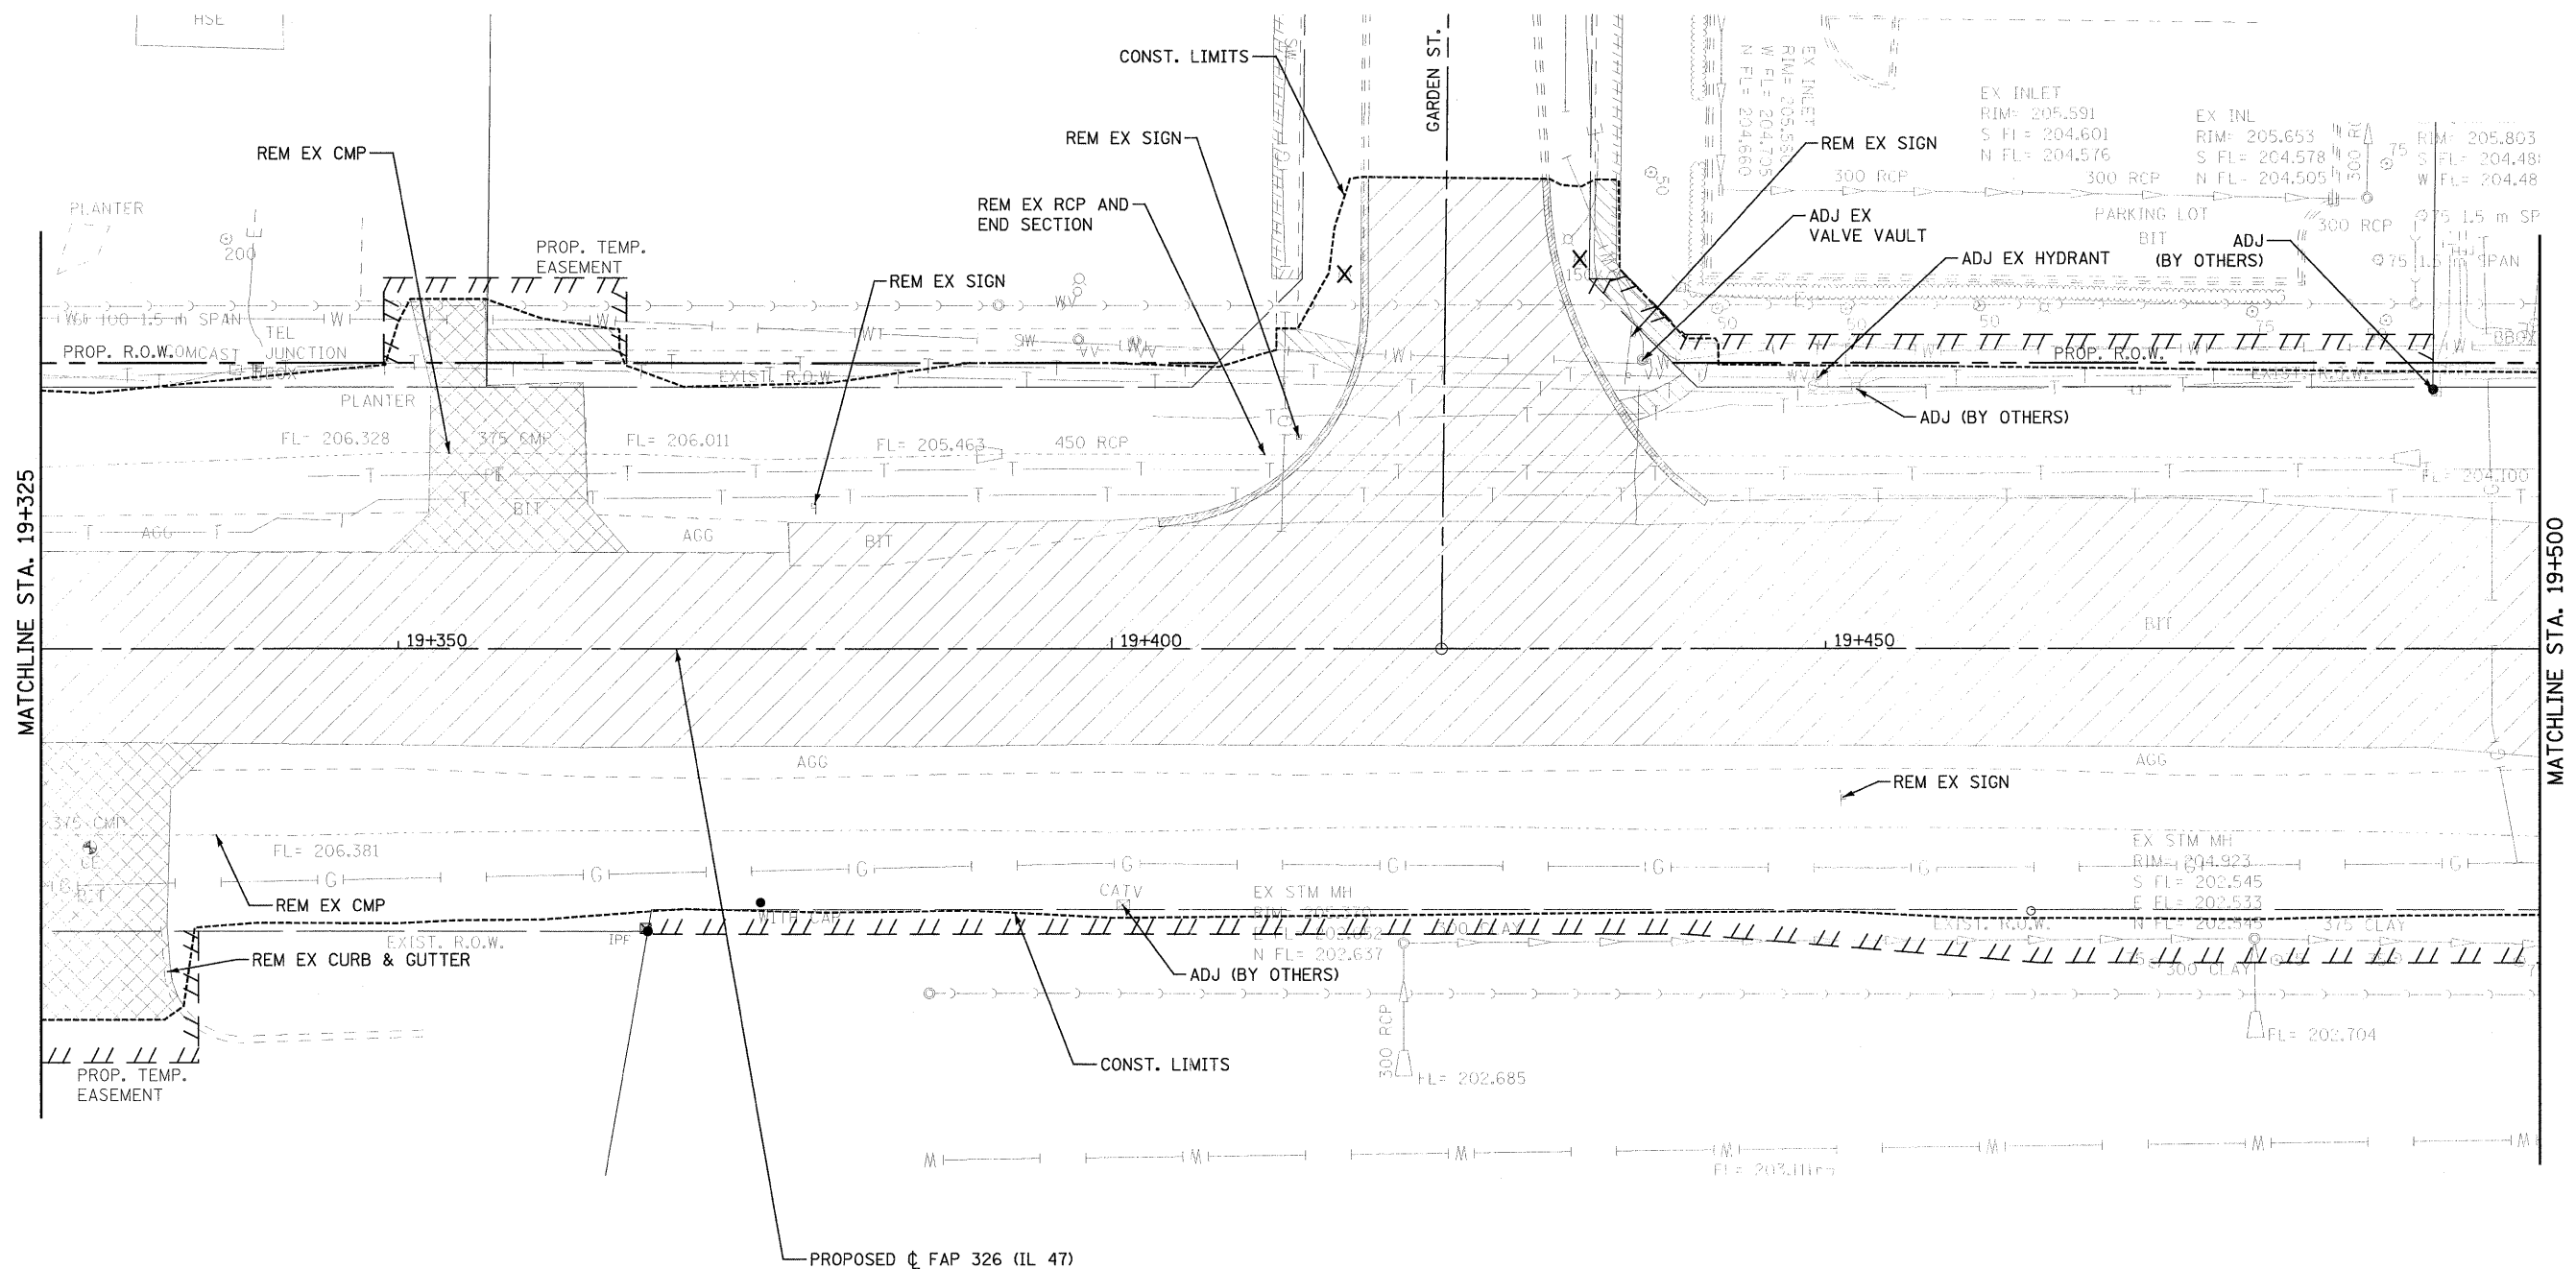

- |     |                                     |
|-----|-------------------------------------|
| X   | TREE REMOVAL                        |
| REM | REMOVE                              |
| ADJ | ADJUST                              |
| REL | RELOCATE                            |
|     | PAVEMENT REMOVAL                    |
|     | COMBINATION CURB AND GUTTER REMOVAL |
|     | DRIVEWAY PAVEMENT REMOVAL           |
|     | SIDEWALK REMOVAL                    |
|     | MEDIAN REMOVAL                      |
|     | PAVED DITCH REMOVAL                 |
|     | HMA SURFACE REMOVAL                 |
|     | ISLAND REMOVAL                      |

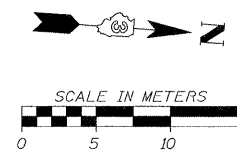

NOTE: SEE SIGNAL PLANS FOR SIGNAL EQUIPMENT REMOVALS.

FILE: 229rem47\_09.dgn  
PLOTTED: 8/11/2011

Sheet: 3  
Author: S2.SUS  
Checked: P.J.L.F.

HMG JOB NO. 5122