
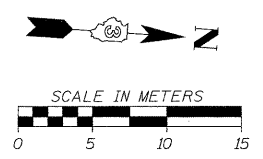


F.A.P. RTE.	SECTION	COUNTY	TOTAL SHEETS	SHEET NO.
326	(SCS,13C,108,109)R	KENDALL	931	230
STA.		TO STA.		
FED. ROAD DIST. NO.		ILLINOIS FED. AID PROJECT		

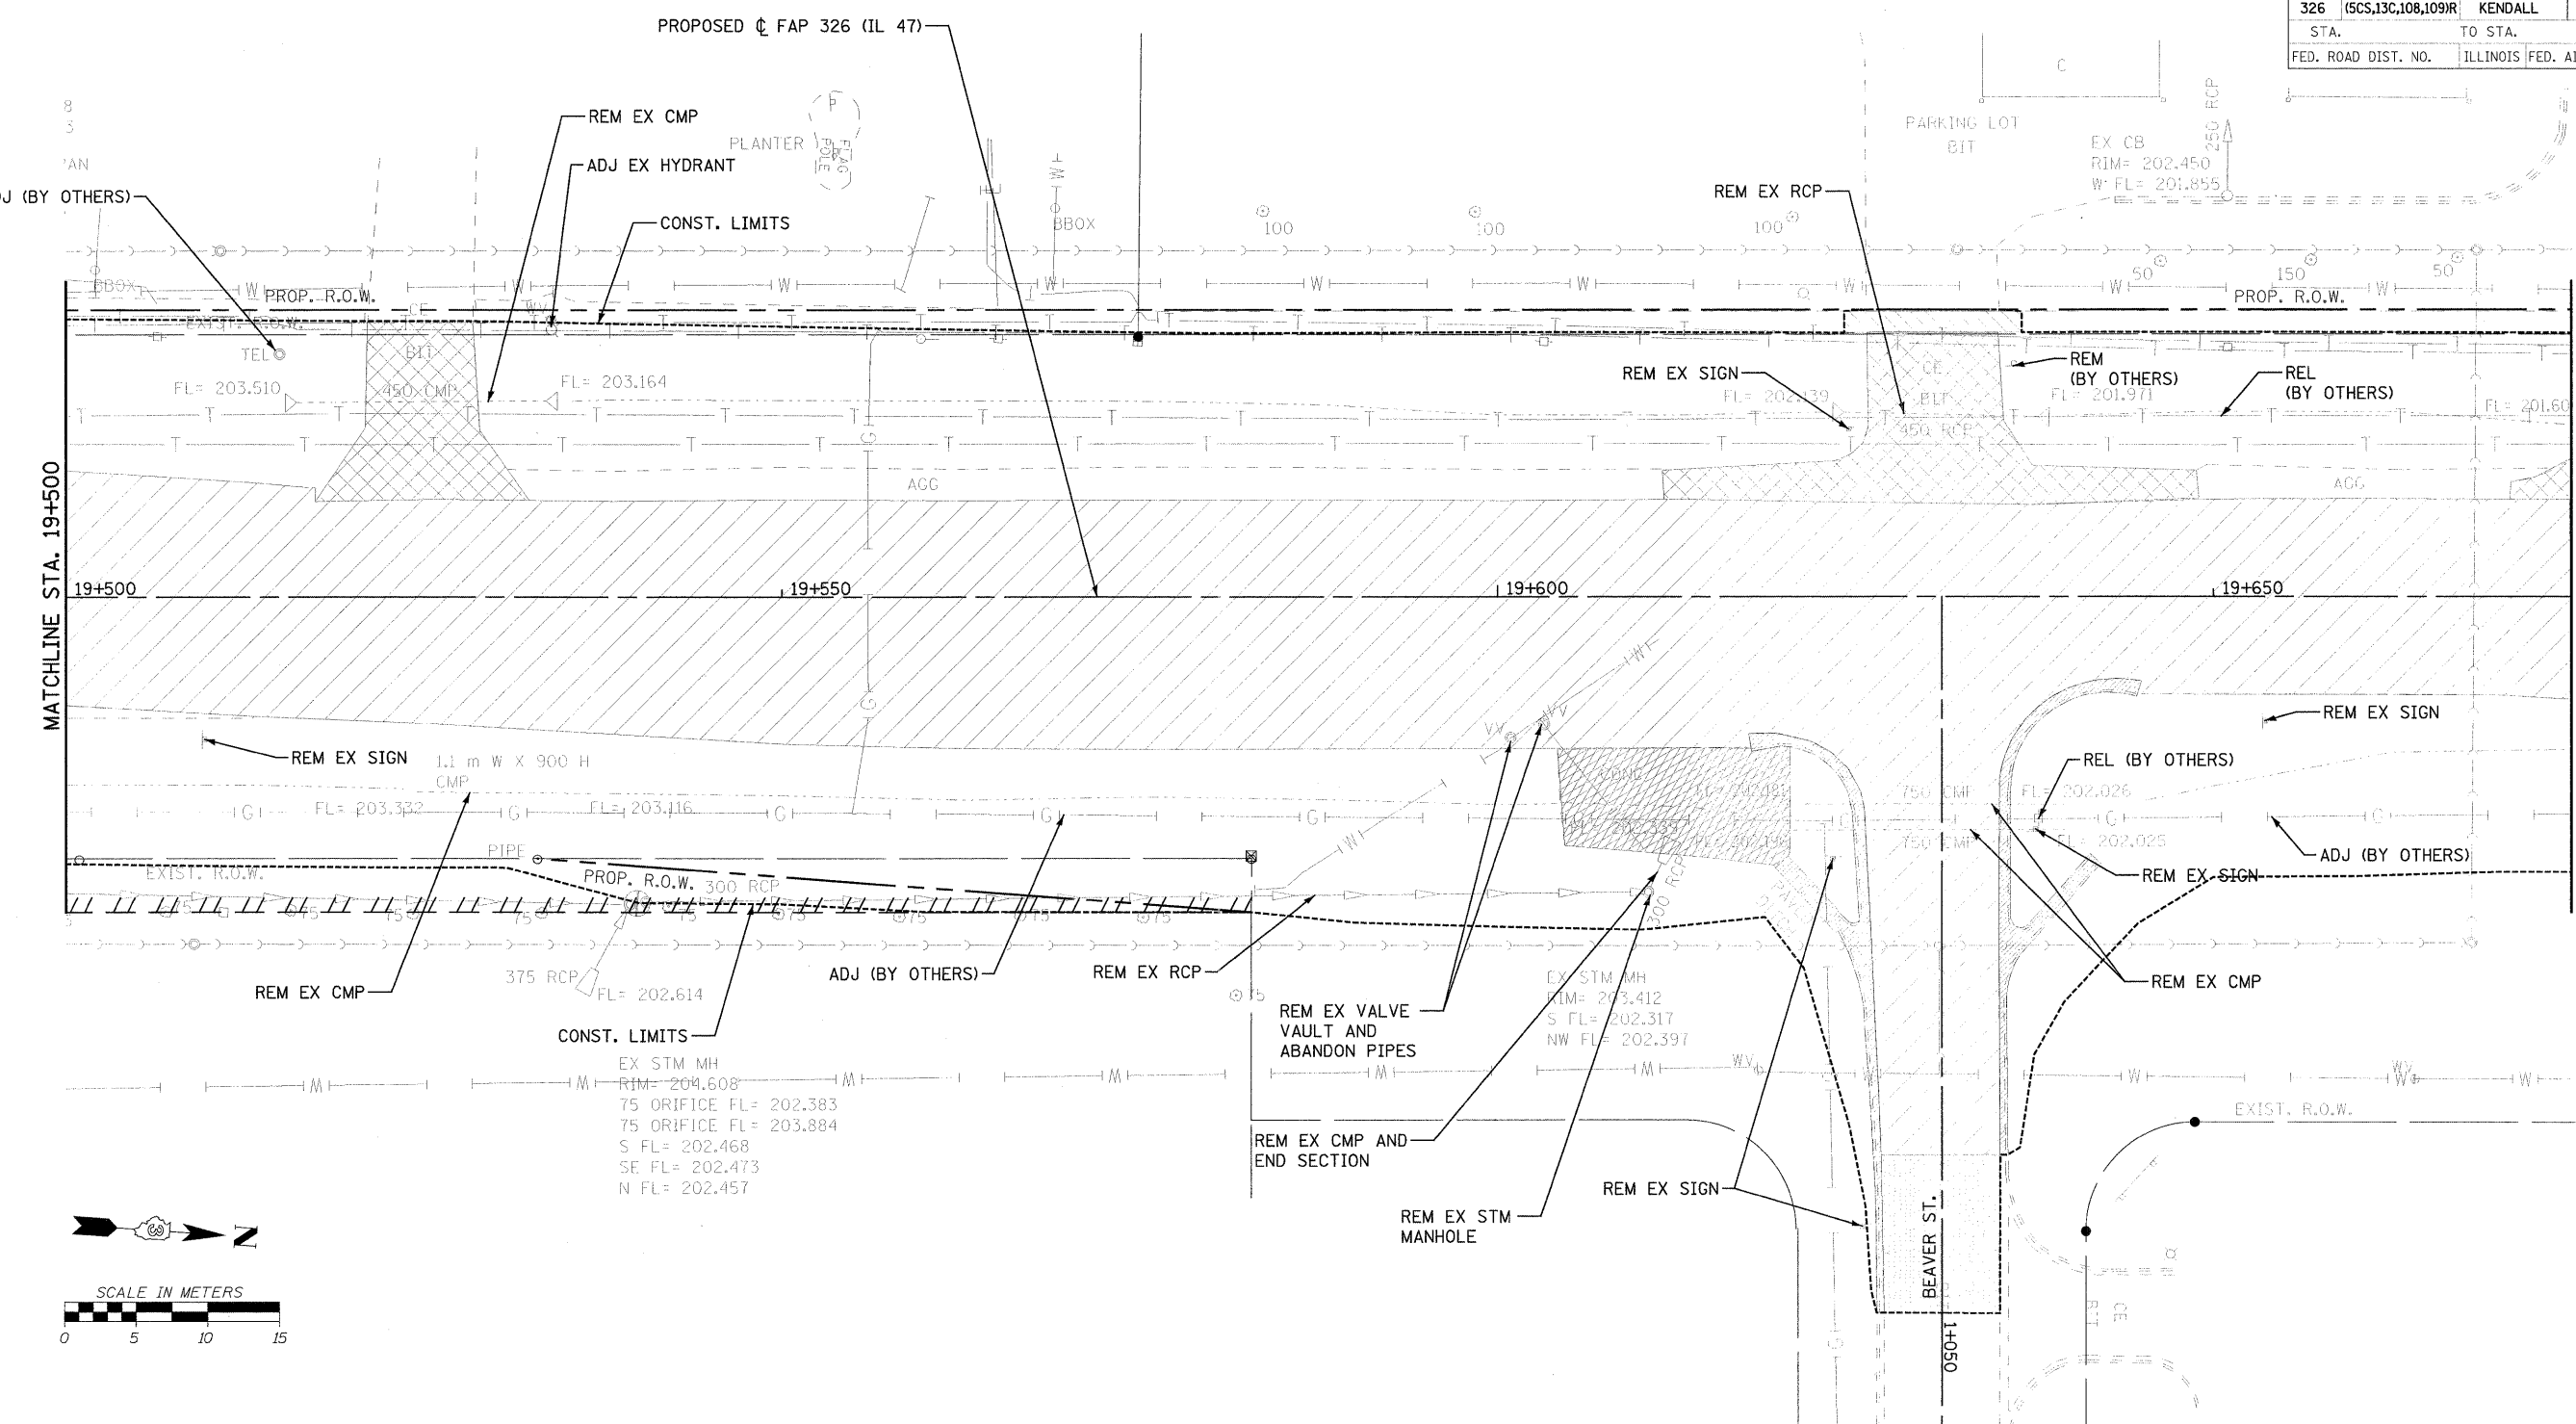

- X TREE REMOVAL
- REM REMOVE
- ADJ ADJUST
- REL RELOCATE
- [Hatched Box] PAVEMENT REMOVAL
- [Cross-hatched Box] DRIVEWAY PAVEMENT REMOVAL
- [Dotted Box] MEDIAN REMOVAL
- [Stippled Box] HMA SURFACE REMOVAL
- [Diagonal Hatched Box] COMBINATION CURB AND GUTTER REMOVAL
- [Horizontal Hatched Box] SIDEWALK REMOVAL
- [Vertical Hatched Box] PAVED DITCH REMOVAL
- [Wavy Hatched Box] ISLAND REMOVAL

NOTE: SEE SIGNAL PLANS FOR SIGNAL EQUIPMENT REMOVALS.

FILE: 230-em47.10.dgn
PLOTTED: 8/11/2011

Sheet: 10
Angle: 87.9781
Circle: 1.1417

HMG JOB NO. 5122