



F.A.P. RTE.	SECTION	COUNTY	TOTAL SHEETS	SHEET NO.
326	(5CS,13C,108,109)R	KENDALL	931	234
STA.		TO STA.		
FED. ROAD DIST. NO.		ILLINOIS FED. AID PROJECT		

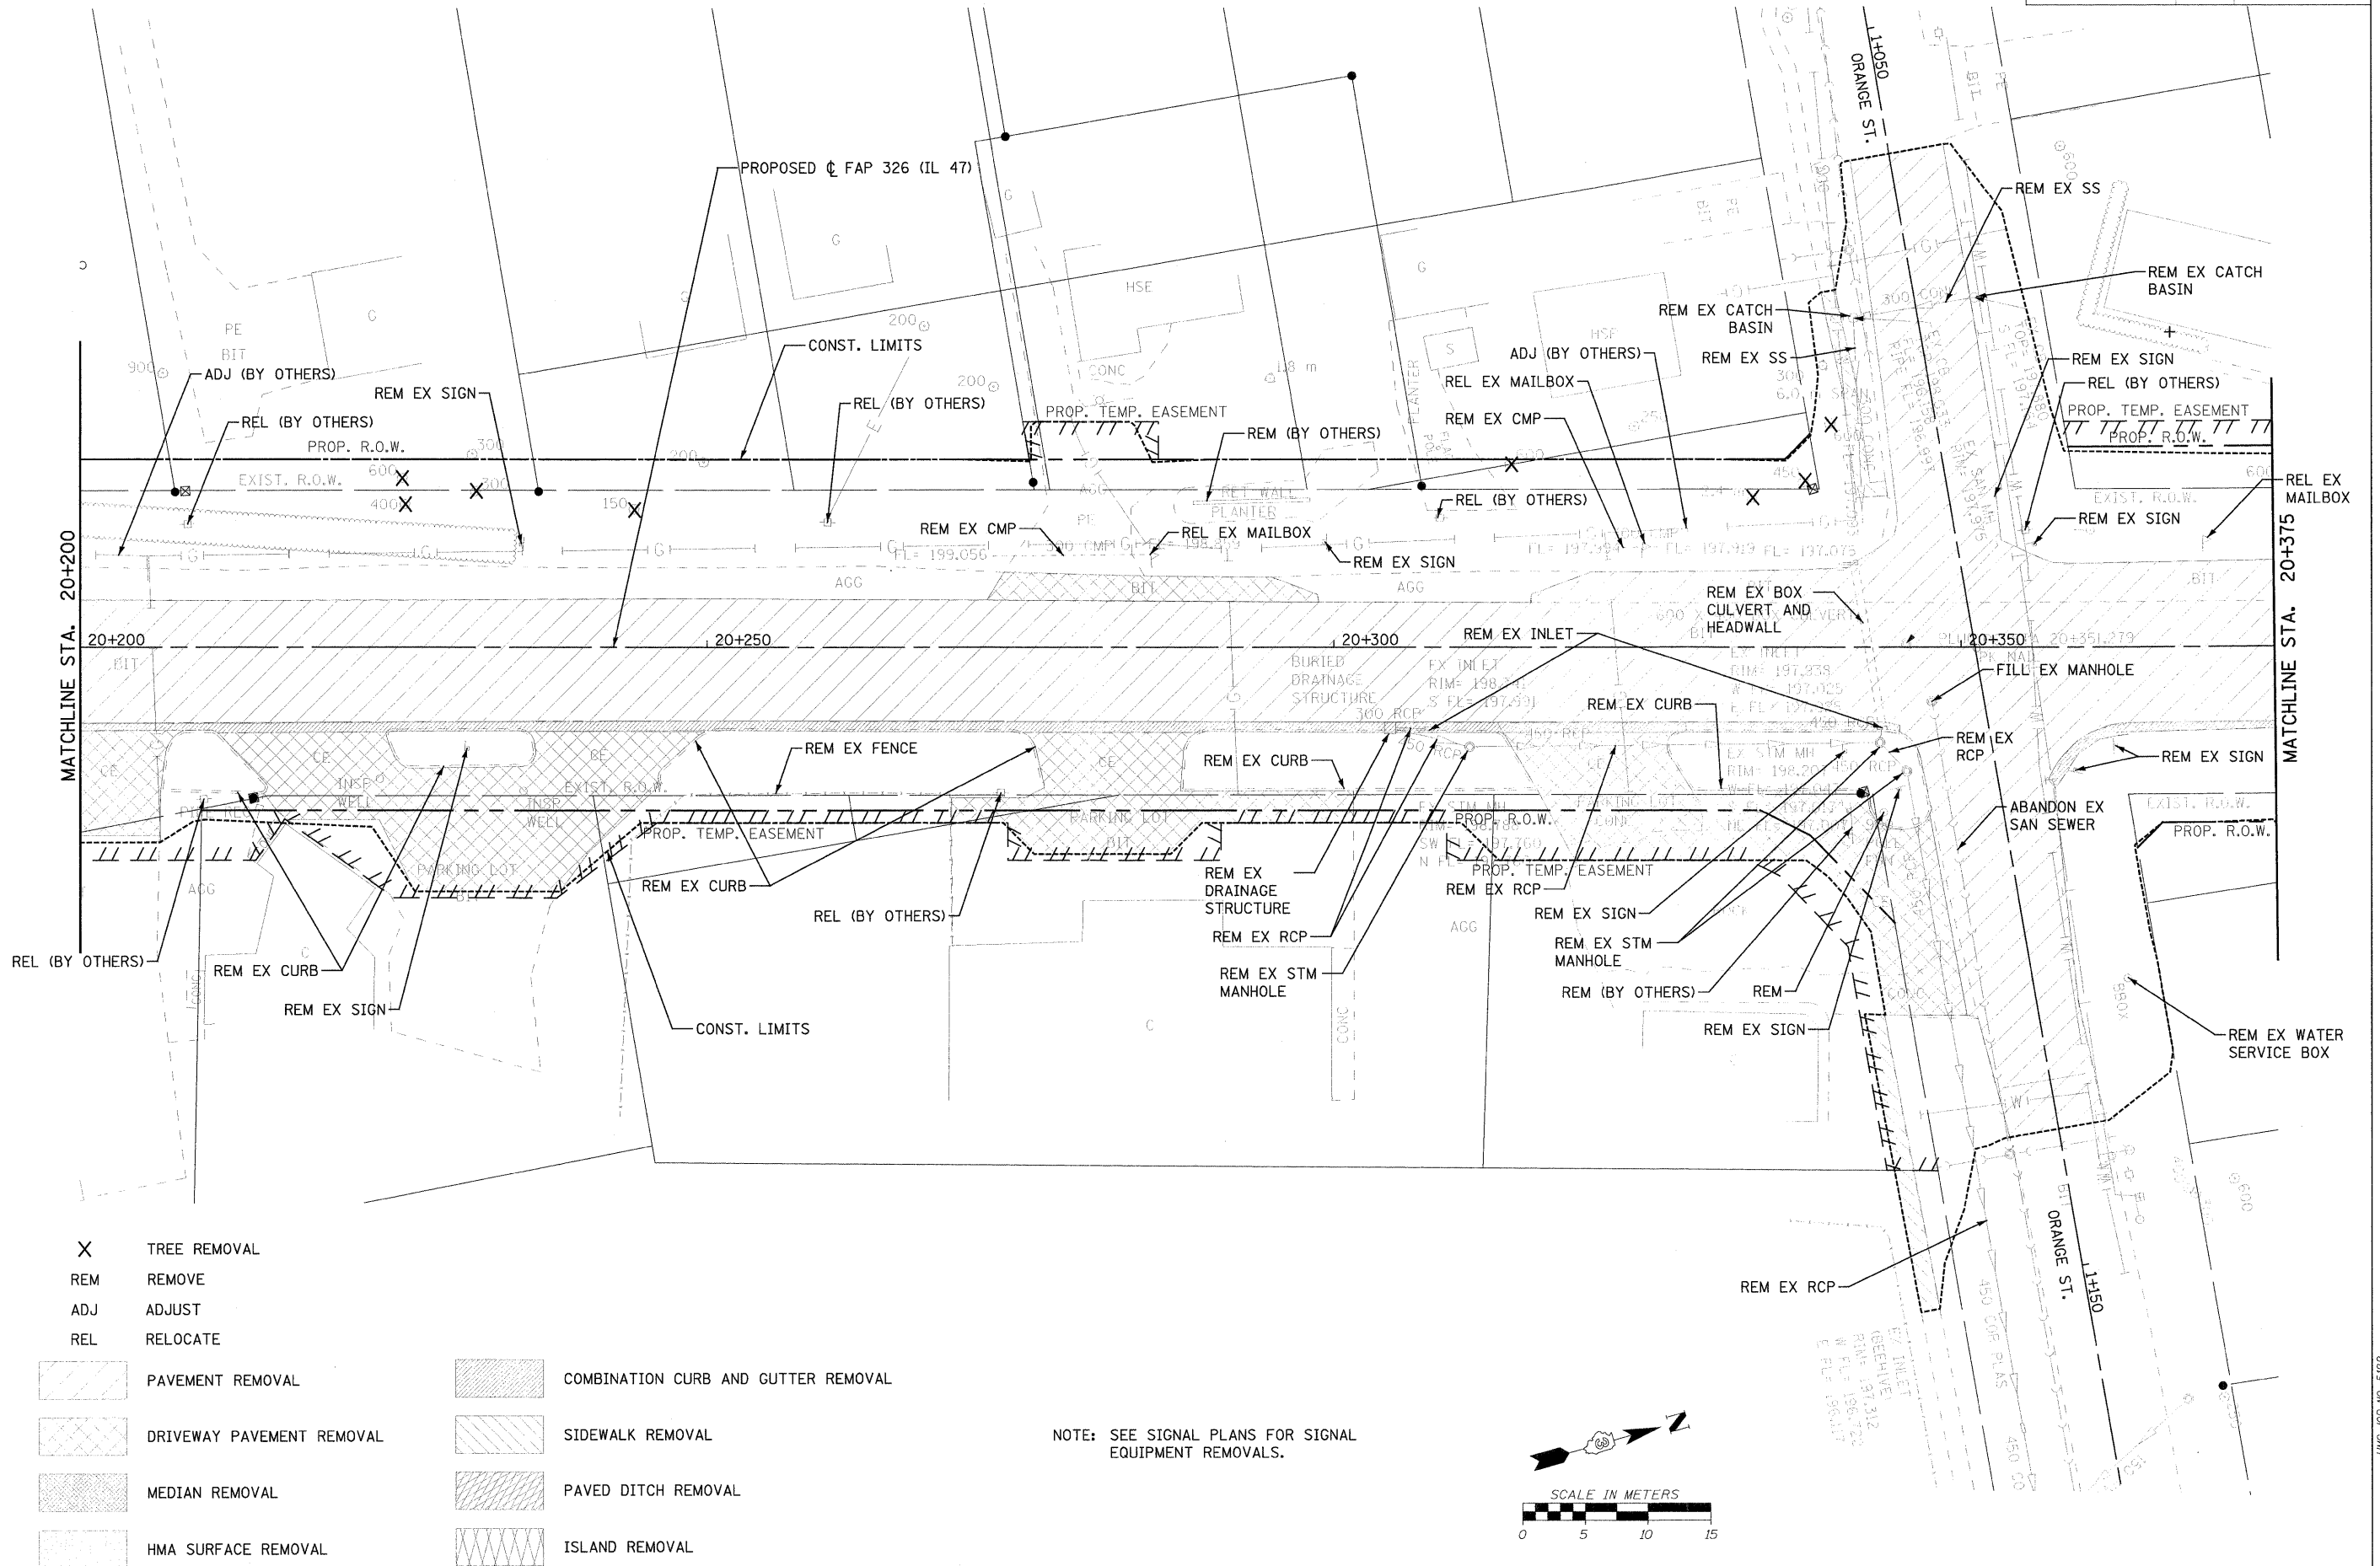

- X TREE REMOVAL
- REM REMOVE
- ADJ ADJUST
- REL RELOCATE

- [Pattern] PAVEMENT REMOVAL
- [Pattern] DRIVEWAY PAVEMENT REMOVAL
- [Pattern] MEDIAN REMOVAL
- [Pattern] HMA SURFACE REMOVAL
- [Pattern] COMBINATION CURB AND GUTTER REMOVAL
- [Pattern] SIDEWALK REMOVAL
- [Pattern] PAVED DITCH REMOVAL
- [Pattern] ISLAND REMOVAL

NOTE: SEE SIGNAL PLANS FOR SIGNAL EQUIPMENT REMOVALS.

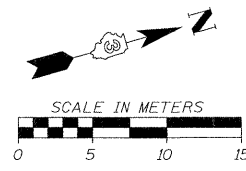

FILE: 234rem47.14.dgn  
PLOTTED: 8/11/2011

Sheet: 14  
Angle: 74.2214  
Origin: P.11.47

HMG JOB NO. 5122