
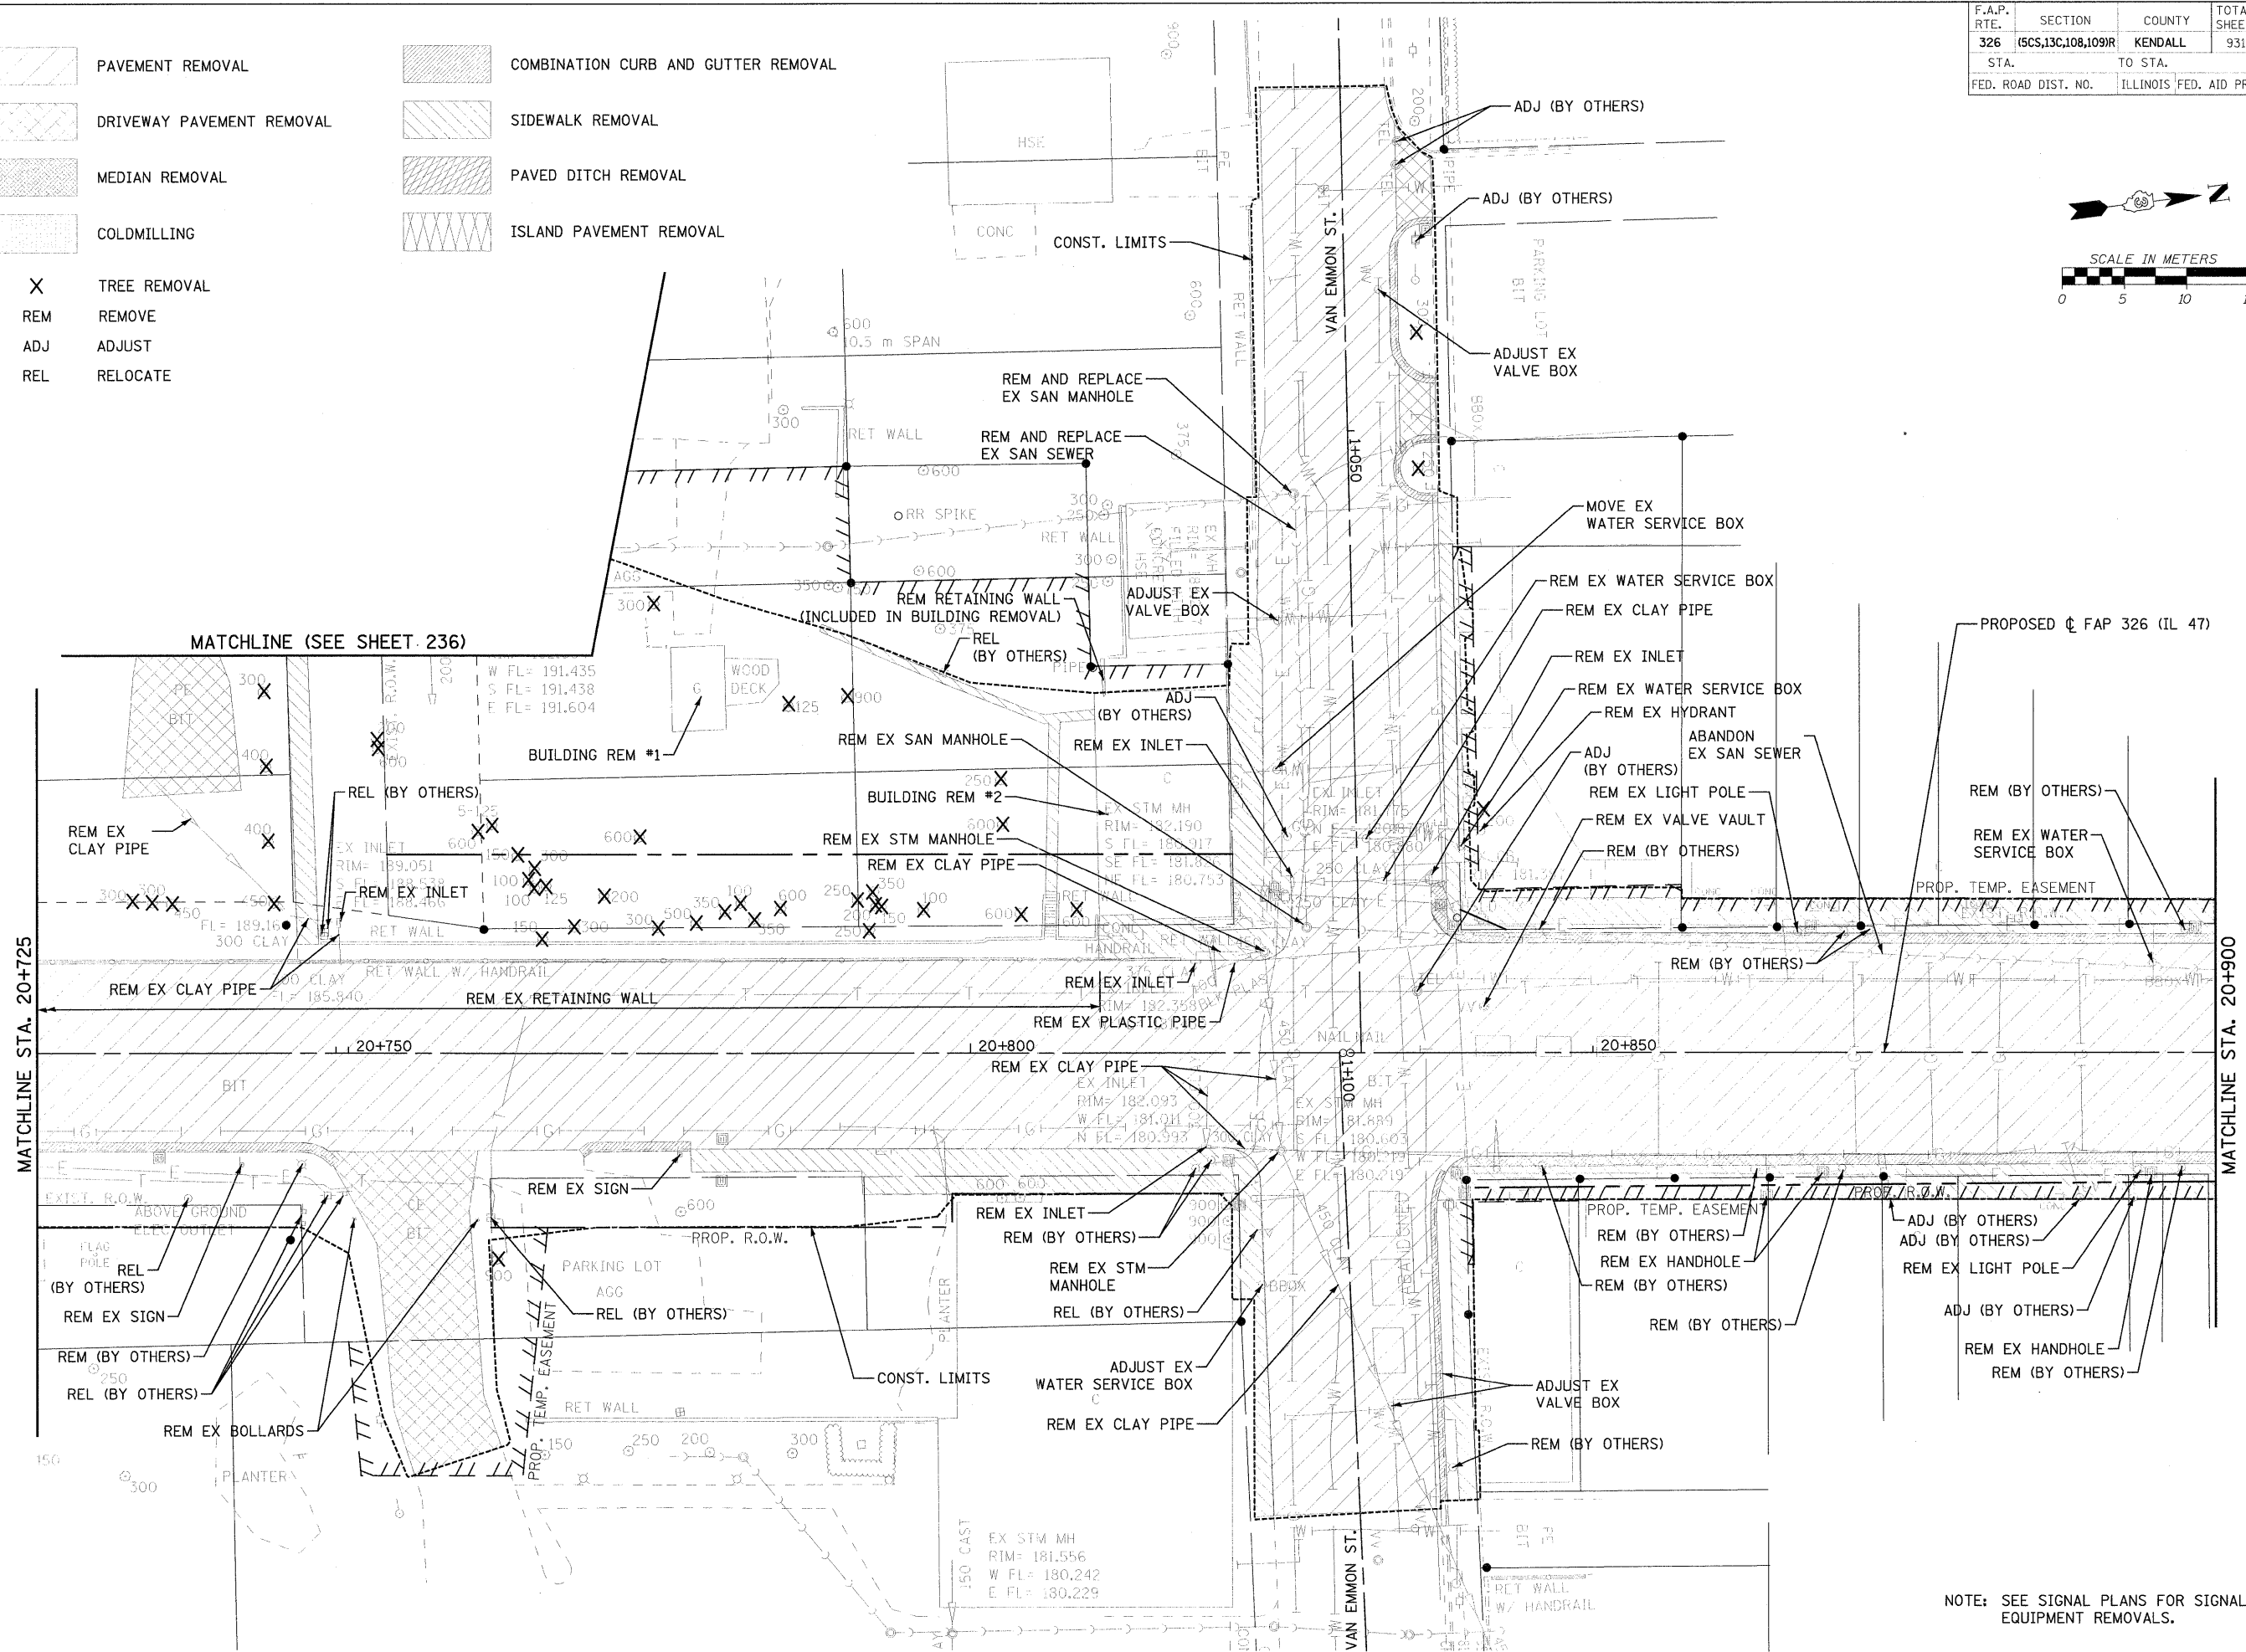


F.A.P. RTE.	SECTION	COUNTY	TOTAL SHEETS	SHEET NO.
326	(SCS,13C,108,109)R	KENDALL	931	237
STA.		TO STA.		
FED. ROAD DIST. NO.		ILLINOIS FED. AID PROJECT		

- PAVEMENT REMOVAL
- DRIVEWAY PAVEMENT REMOVAL
- MEDIAN REMOVAL
- COLDMILLING
- COMBINATION CURB AND GUTTER REMOVAL
- SIDEWALK REMOVAL
- PAVED DITCH REMOVAL
- ISLAND PAVEMENT REMOVAL

- X TREE REMOVAL
- REM REMOVE
- ADJ ADJUST
- REL RELOCATE

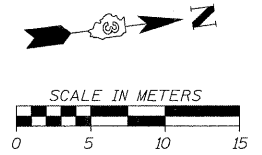

NOTE: SEE SIGNAL PLANS FOR SIGNAL EQUIPMENT REMOVALS.

FILE: 237rem47_17.dgn
PLOTTED: 8/11/2011

Sheet: 17
Angle: 82.776
Chair: F.B.47

HMG JOB NO. 5122