



F.A.P. RTE.	SECTION	COUNTY	TOTAL SHEETS	SHEET NO.
326	(SCS,13C,108,109)R	KENDALL	931	238
STA.		TO STA.		
FED. ROAD DIST. NO.		ILLINOIS FED. AID PROJECT		

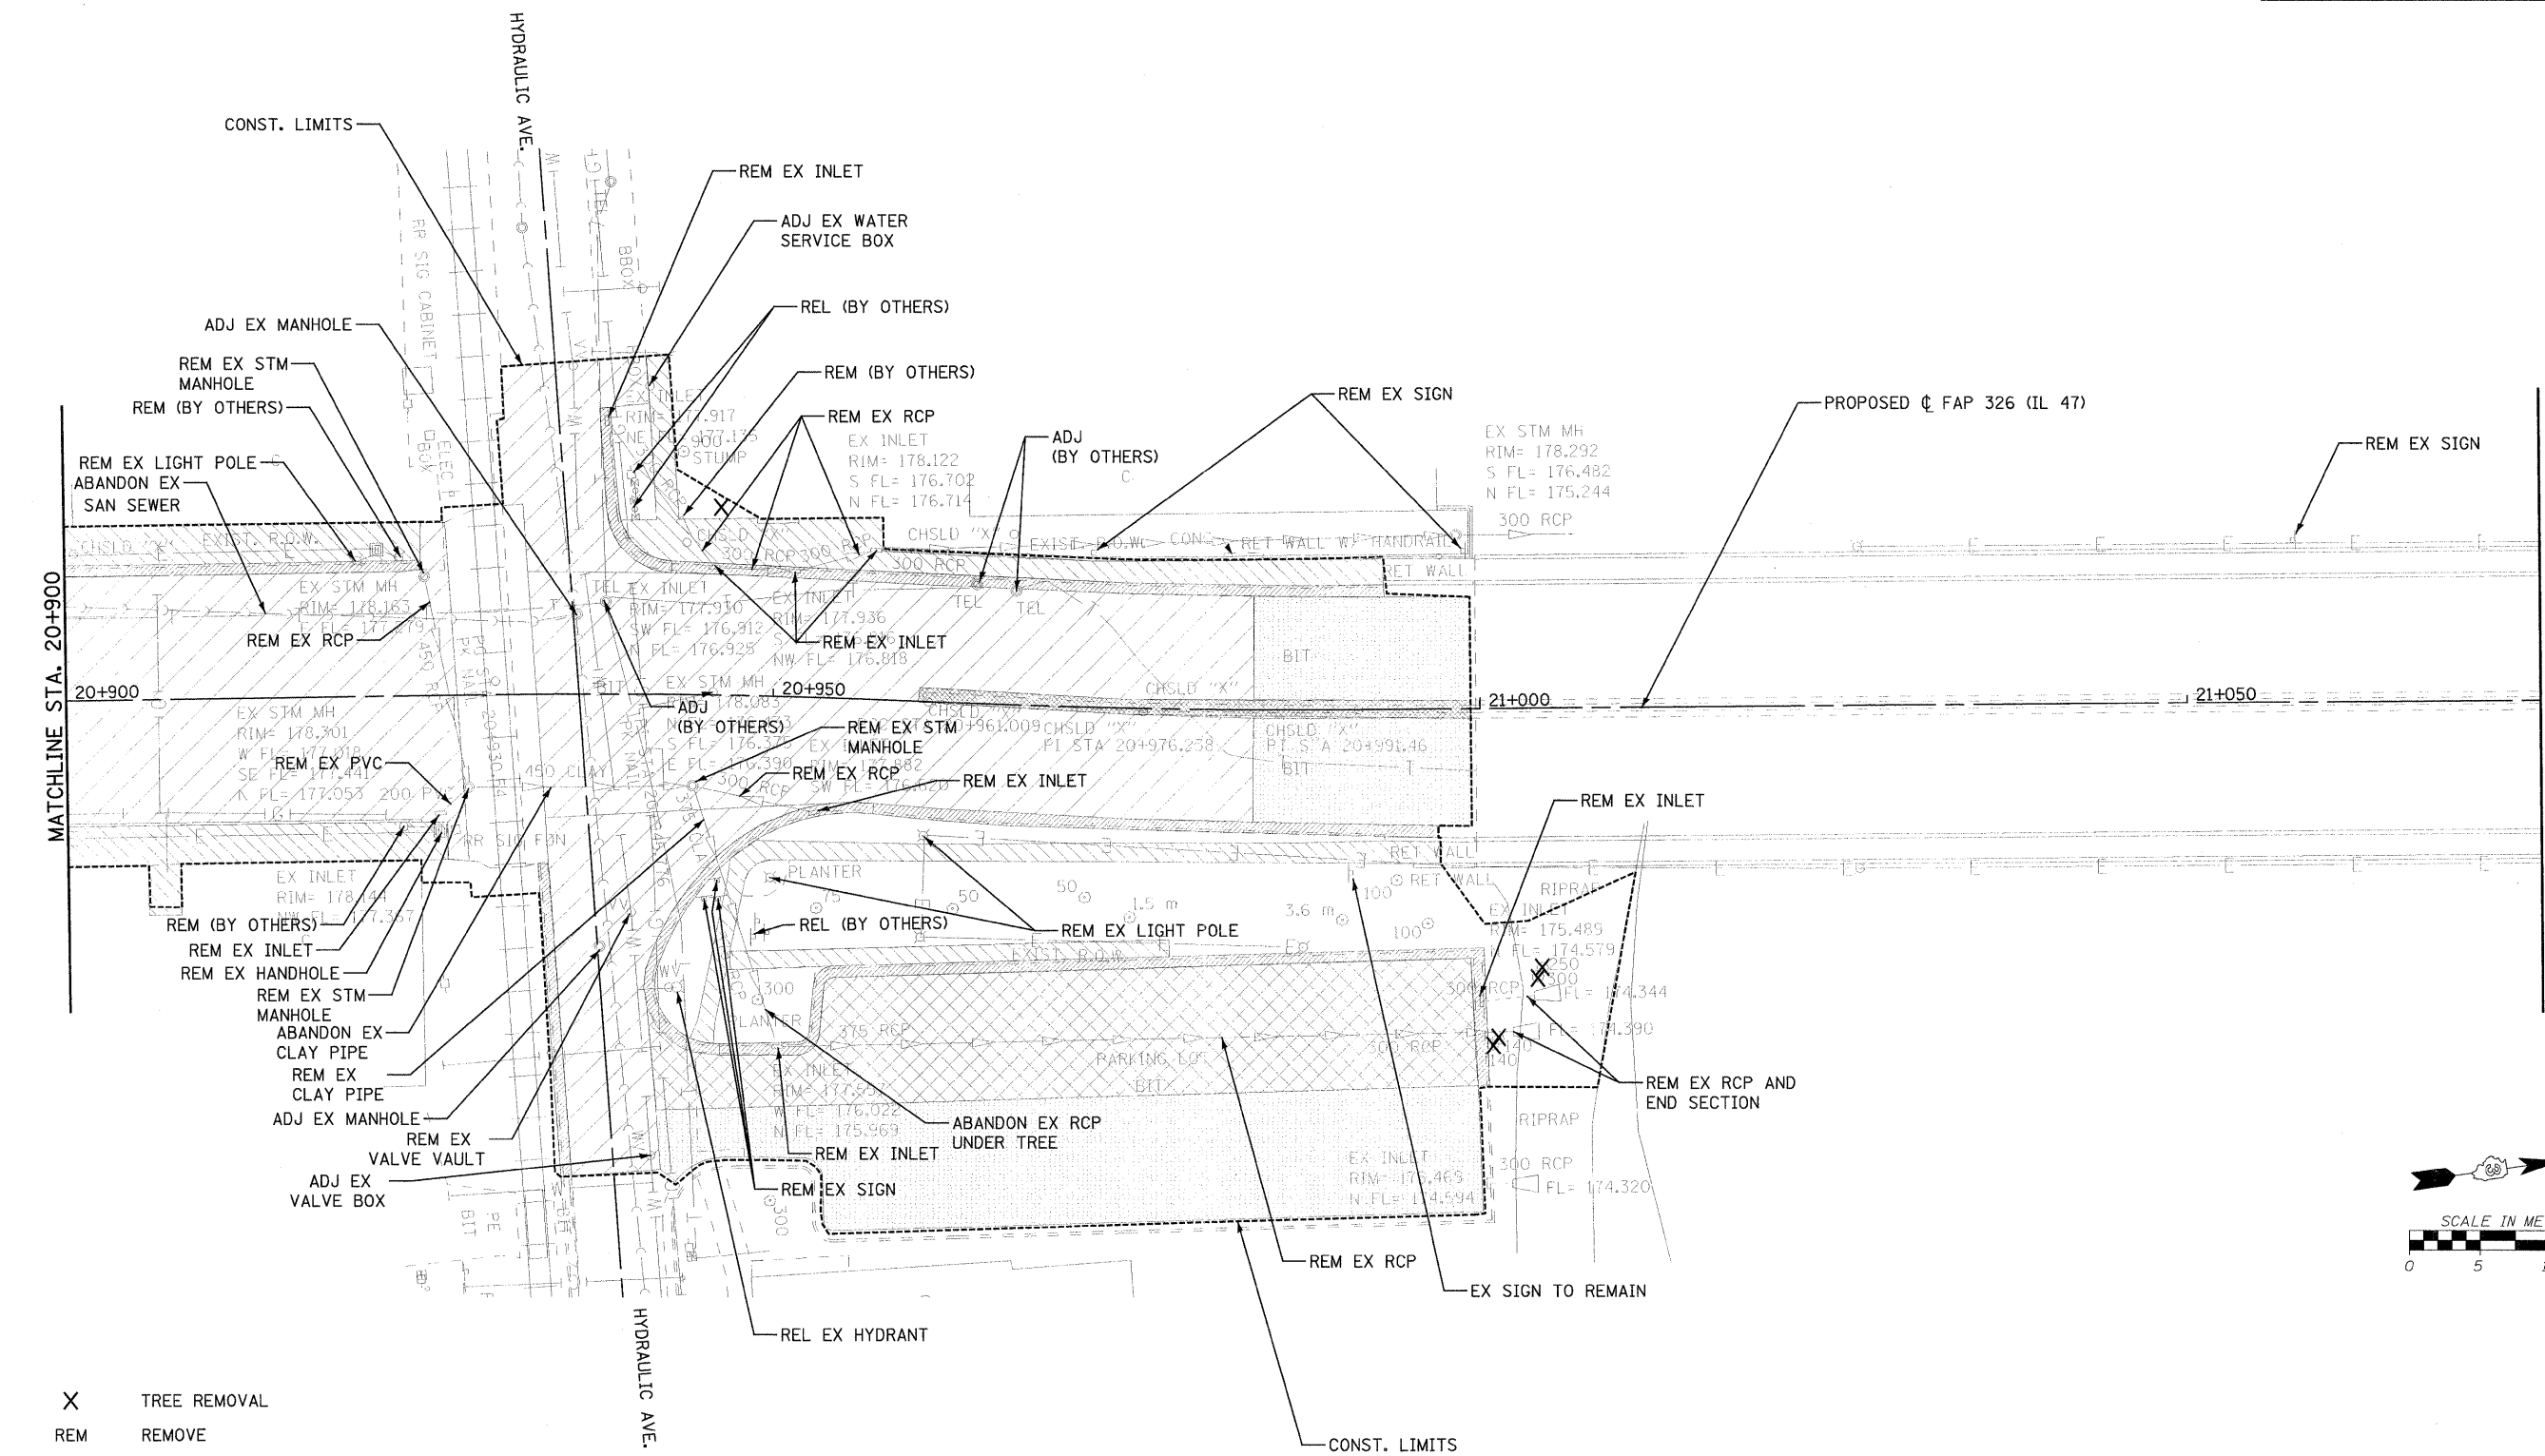

- X TREE REMOVAL
- REM REMOVE
- ADJ ADJUST
- REL RELOCATE
- [Hatched Box] PAVEMENT REMOVAL
- [Cross-hatched Box] COMBINATION CURB AND GUTTER REMOVAL
- [Diagonal Hatched Box] DRIVEWAY PAVEMENT REMOVAL
- [Horizontal Hatched Box] SIDEWALK REMOVAL
- [Vertical Hatched Box] MEDIAN REMOVAL
- [Dotted Box] PAVED DITCH REMOVAL
- [Stippled Box] HMA SURFACE REMOVAL
- [Wavy Hatched Box] ISLAND REMOVAL

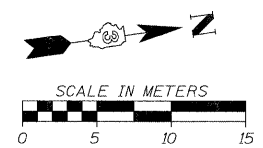

NOTE: SEE SIGNAL PLANS FOR SIGNAL EQUIPMENT REMOVALS.

FILE: 238-em47\_18.dgn  
PLOTTED: 8/11/2011

Sheet 18  
Order: 813614  
Date: 8/11/11

HMG JOB NO. 5122