
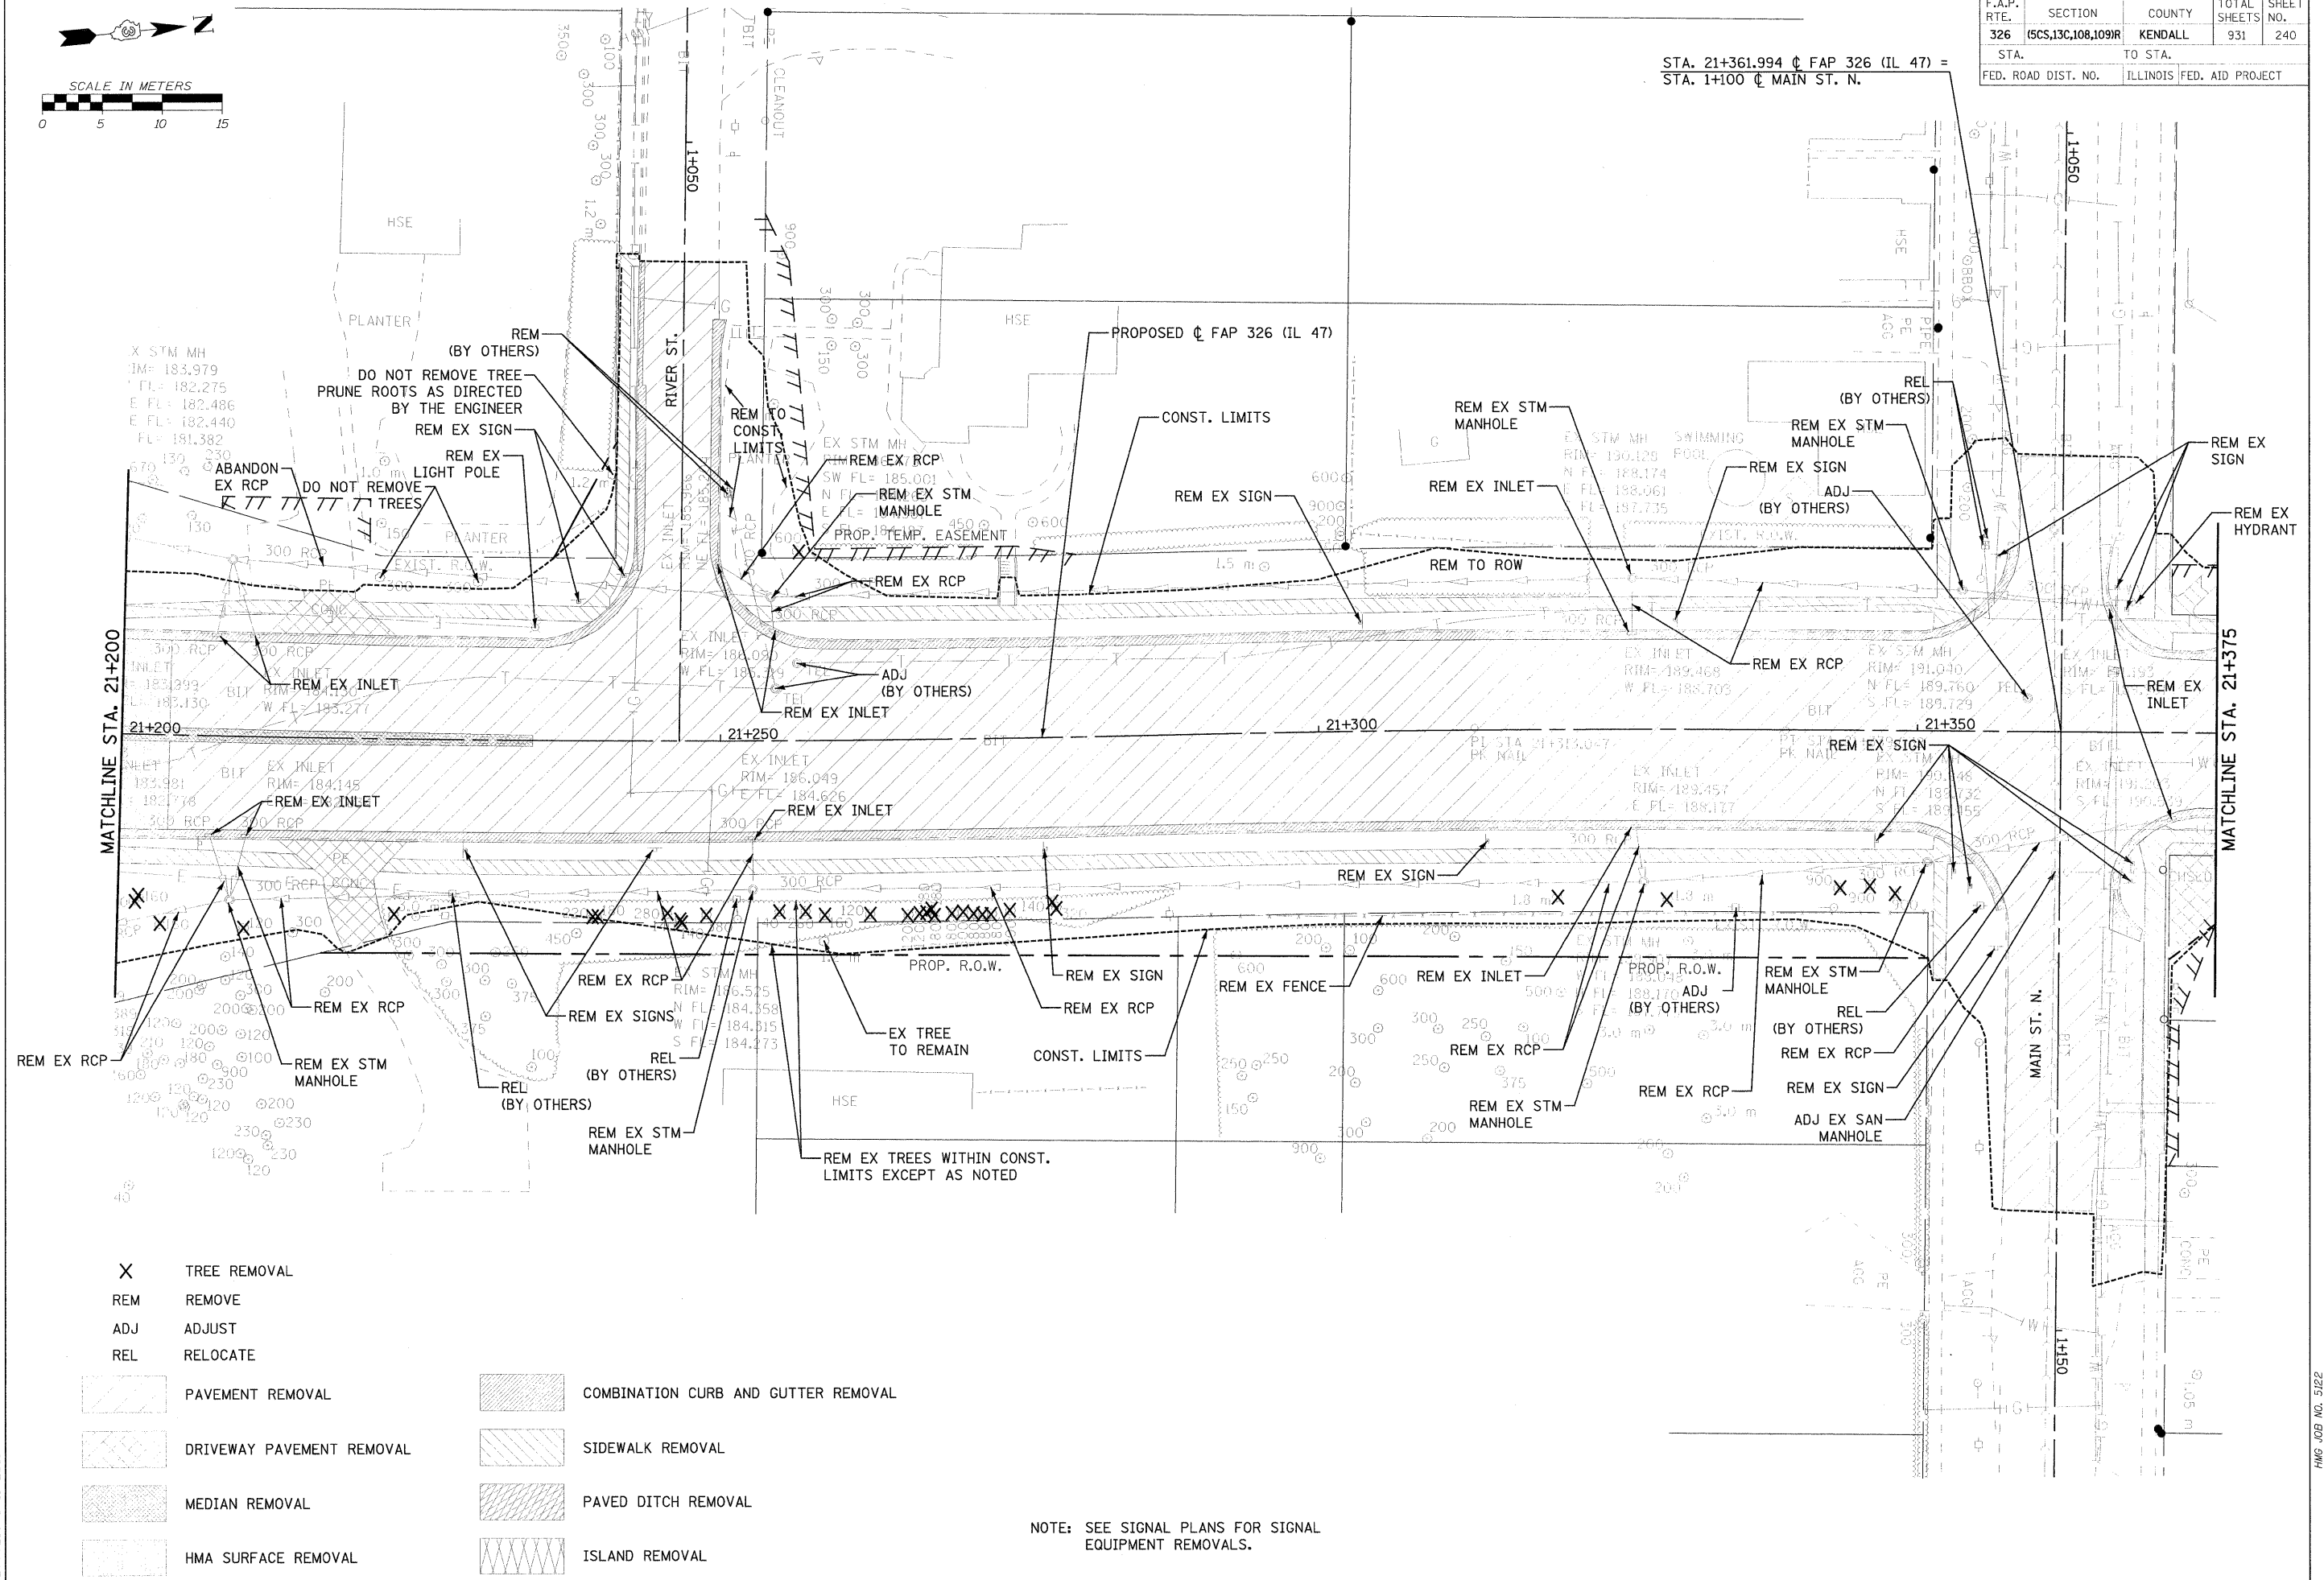


F.A.P. RTE.	SECTION	COUNTY	TOTAL SHEETS	SHEET NO.
326	(5CS,13C,108,109)R	KENDALL	931	240
STA.		TO STA.		
FED. ROAD DIST. NO.		ILLINOIS FED. AID PROJECT		

STA. 21+361.994 @ FAP 326 (IL 47) =  
 STA. 1+100 @ MAIN ST. N.

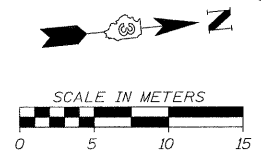

- X TREE REMOVAL
- REM REMOVE
- ADJ ADJUST
- REL RELOCATE
- [Hatched Box] PAVEMENT REMOVAL
- [Hatched Box] COMBINATION CURB AND GUTTER REMOVAL
- [Hatched Box] DRIVEWAY PAVEMENT REMOVAL
- [Hatched Box] SIDEWALK REMOVAL
- [Hatched Box] MEDIAN REMOVAL
- [Hatched Box] PAVED DITCH REMOVAL
- [Hatched Box] HMA SURFACE REMOVAL
- [Hatched Box] ISLAND REMOVAL

NOTE: SEE SIGNAL PLANS FOR SIGNAL EQUIPMENT REMOVALS.

FILE: 240-em47-20.dgn  
 PLOTTED: 8/11/2011

HMG JOB NO. 5122