



F.A.P. RTE.	SECTION	COUNTY	TOTAL SHEETS	SHEET NO.
326	(5CS,13C,108,109)R	KENDALL	931	244
STA.	TO STA.			
FED. ROAD DIST. NO.	ILLINOIS FED. AID PROJECT			

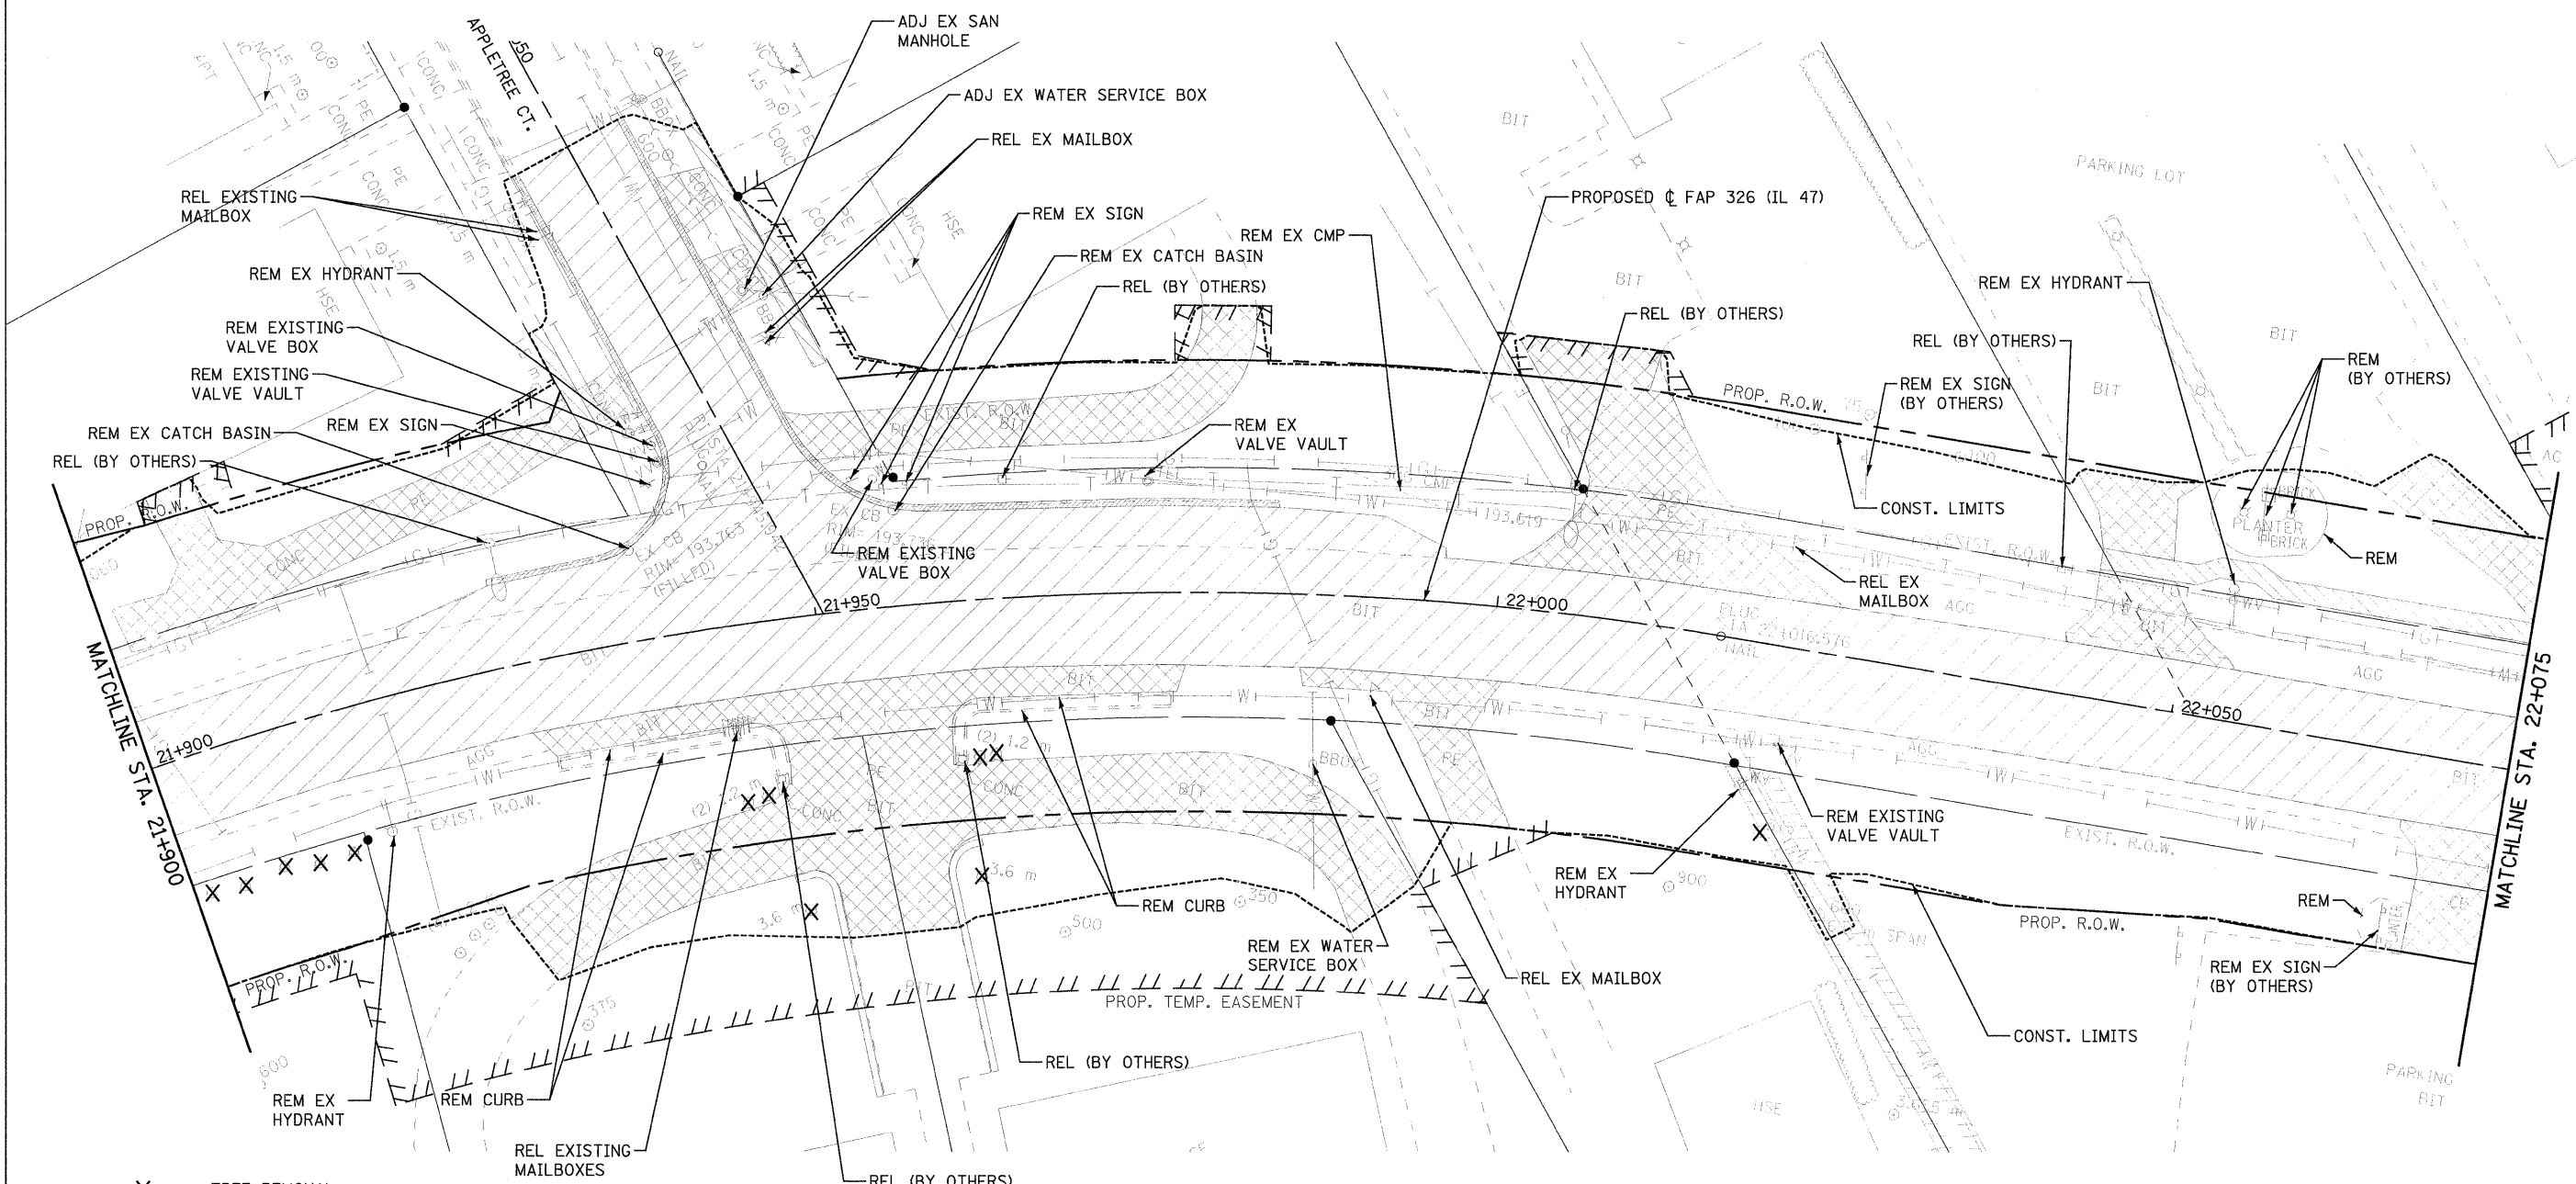

- X TREE REMOVAL
- REM REMOVE
- ADJ ADJUST
- REL RELOCATE
- [Hatched Box] PAVEMENT REMOVAL
- [Cross-hatched Box] DRIVEWAY PAVEMENT REMOVAL
- [Diagonal Hatched Box] MEDIAN REMOVAL
- [Stippled Box] HMA SURFACE REMOVAL
- [Dotted Box] COMBINATION CURB AND GUTTER REMOVAL
- [Horizontal Hatched Box] SIDEWALK REMOVAL
- [Vertical Hatched Box] PAVED DITCH REMOVAL
- [Wavy Hatched Box] ISLAND REMOVAL

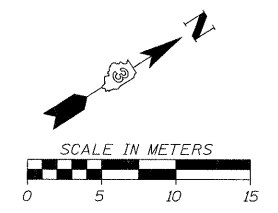

NOTE: SEE SIGNAL PLANS FOR SIGNAL EQUIPMENT REMOVALS.

FILE: 244rem47\_24.dgn  
PLOTTED: 8/11/2011

Sheet: 24  
Angle: 57.4230  
Crans: P1L47

HMG JOB NO. 5122