



F.A.P. RTE.	SECTION	COUNTY	TOTAL SHEETS	SHEET NO.
326	(5CS,13C,108,109)R	KENDALL	931	245
STA.	TO STA.			
FED. ROAD DIST. NO.	ILLINOIS FED. AID PROJECT			

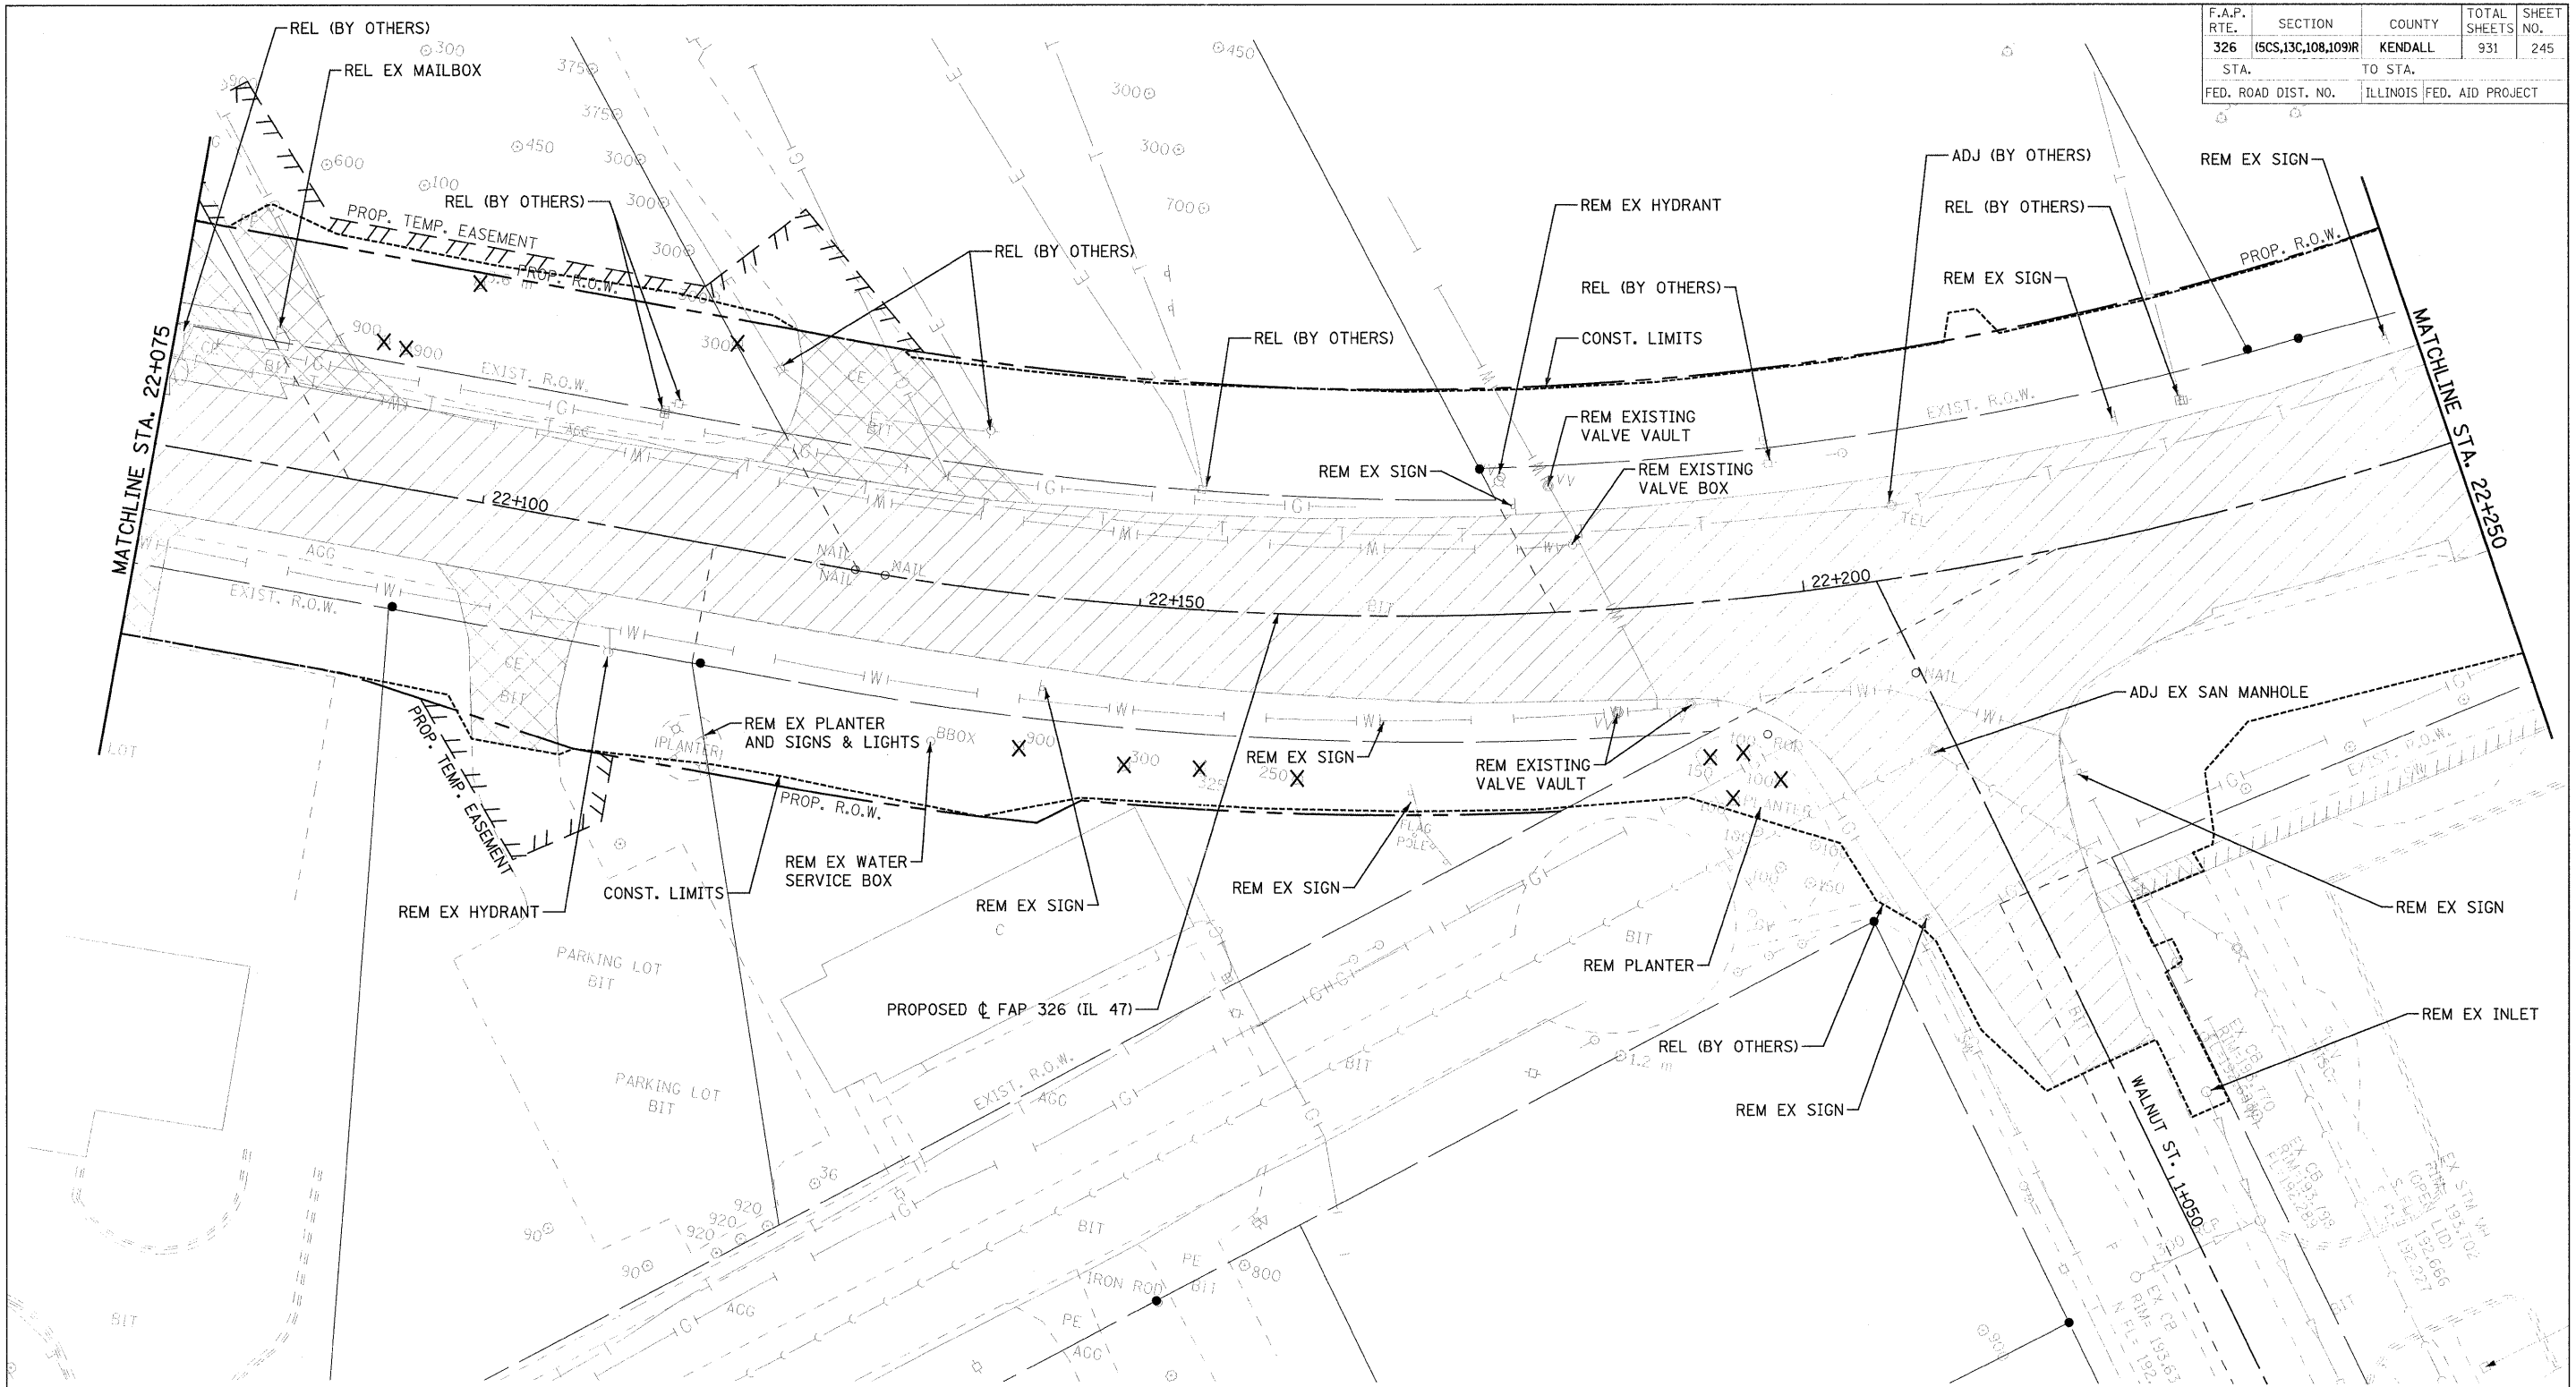

- X TREE REMOVAL
  - REM REMOVE
  - ADJ ADJUST
  - REL RELOCATE
- |                           |                                     |
|---------------------------|-------------------------------------|
| PAVEMENT REMOVAL          | COMBINATION CURB AND GUTTER REMOVAL |
| DRIVEWAY PAVEMENT REMOVAL | SIDEWALK REMOVAL                    |
| MEDIAN REMOVAL            | PAVED DITCH REMOVAL                 |
| HMA SURFACE REMOVAL       | ISLAND REMOVAL                      |

NOTE: SEE SIGNAL PLANS FOR SIGNAL EQUIPMENT REMOVALS.

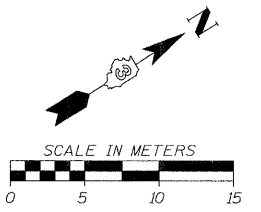

FILE: 245rem47\_25.dgn  
PLOTTED: 8/11/2011

HMG JOB NO. 5122