
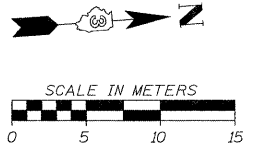


F.A.P. RTE.	SECTION	COUNTY	TOTAL SHEETS	SHEET NO.
326	(SCS,13C,108,109)R	KENDALL	931	254
STA.		TO STA.		
FED. ROAD DIST. NO.		ILLINOIS FED. AID PROJECT		

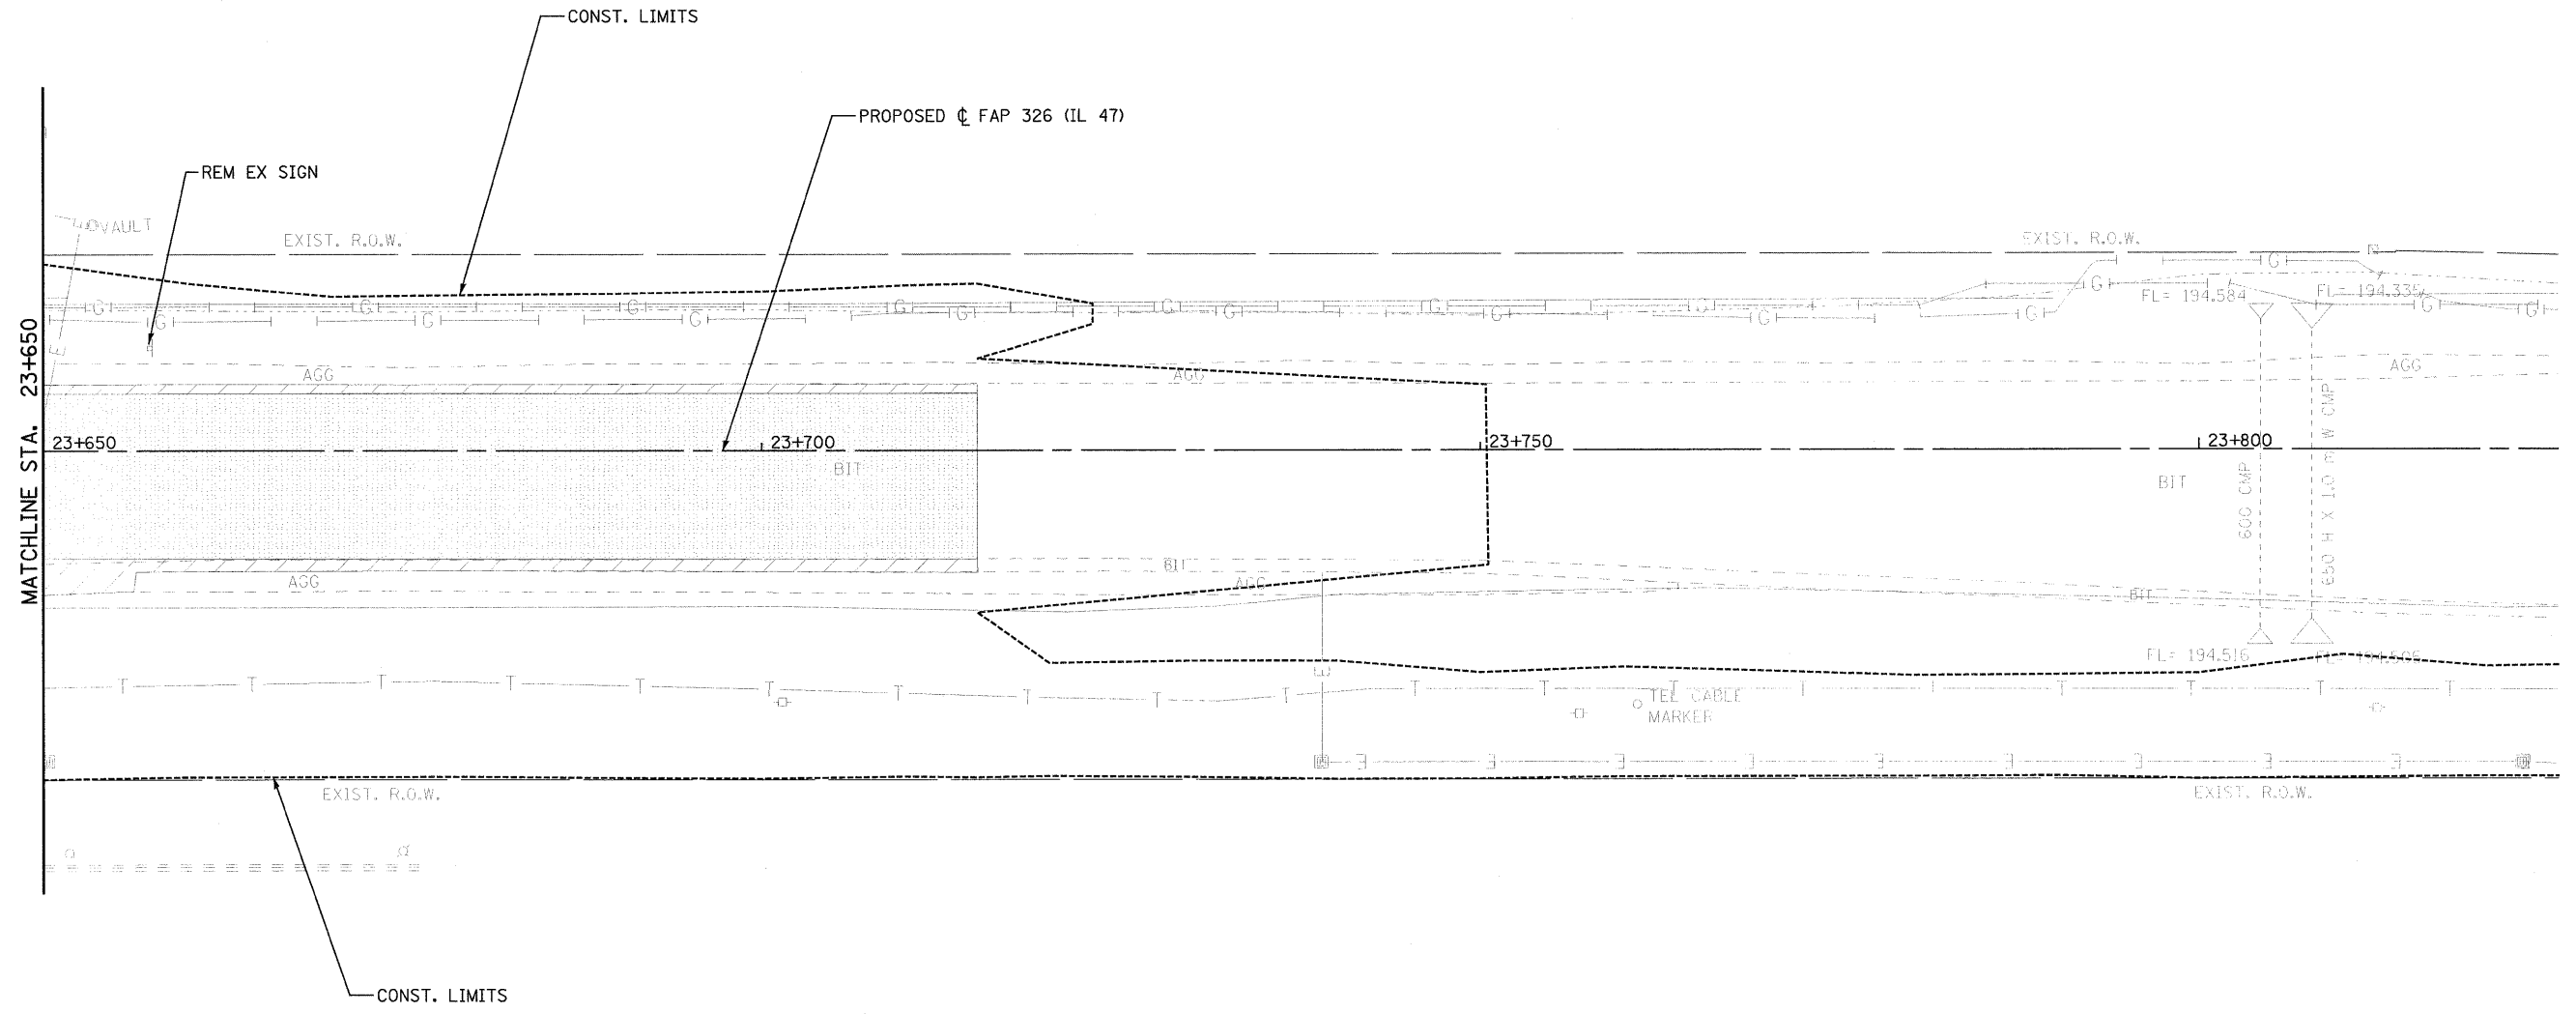

- |     |                           |  |                                     |
|-----|---------------------------|--|-------------------------------------|
| X   | TREE REMOVAL              |  |                                     |
| REM | REMOVE                    |  |                                     |
| ADJ | ADJUST                    |  |                                     |
| REL | RELOCATE                  |  |                                     |
|     | PAVEMENT REMOVAL          |  | COMBINATION CURB AND GUTTER REMOVAL |
|     | DRIVEWAY PAVEMENT REMOVAL |  | SIDEWALK REMOVAL                    |
|     | MEDIAN REMOVAL            |  | PAVED DITCH REMOVAL                 |
|     | HMA SURFACE REMOVAL       |  | ISLAND REMOVAL                      |

NOTE: SEE SIGNAL PLANS FOR SIGNAL EQUIPMENT REMOVALS.

FILE: 254rem47\_34.dgn  
PLOTTED: 8/11/2011

Sheet: 32  
Angle: 66.6635  
Color: P.11.47

HMG JOB NO. 5122