


F.A.P. RTE.	SECTION	COUNTY	TOTAL SHEETS	SHEET NO.
326	(SCS,13C,108,109)R	KENDALL	931	260
STA.		TO STA.		
FED. ROAD DIST. NO.		ILLINOIS FED. AID PROJECT		

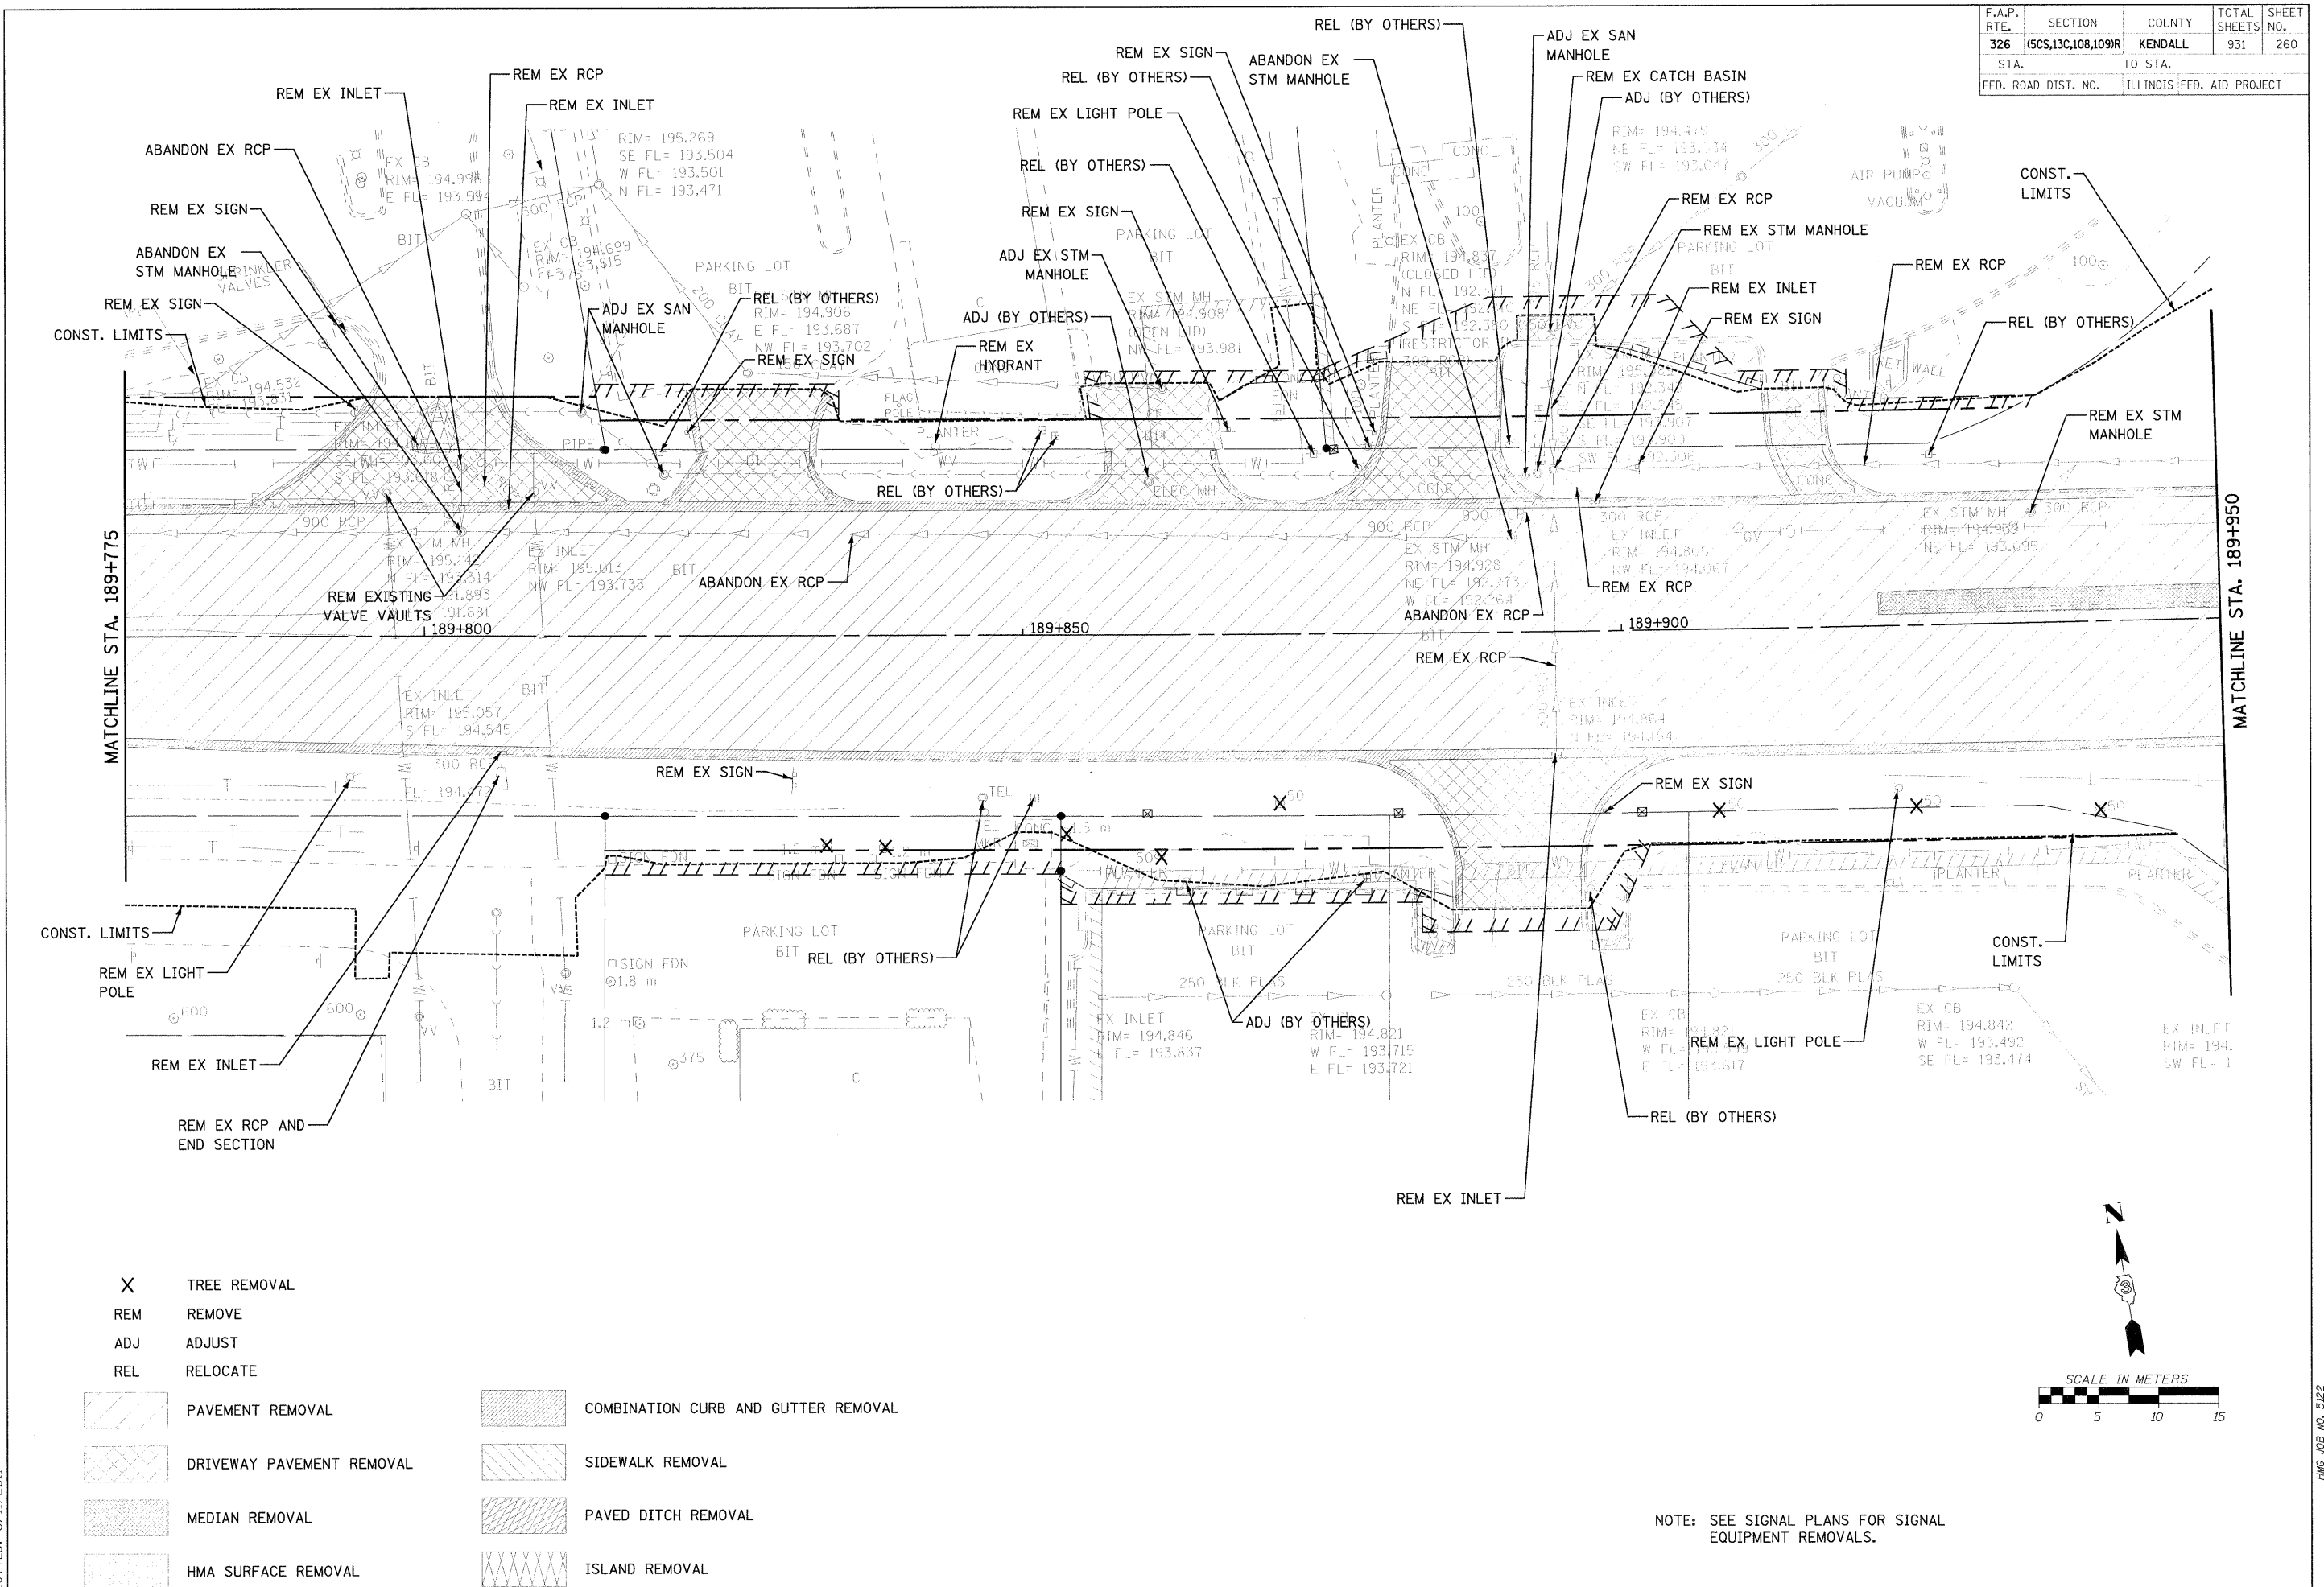

- X TREE REMOVAL
- REM REMOVE
- ADJ ADJUST
- REL RELOCATE

- | | | | |
|--|---------------------------|--|-------------------------------------|
| | PAVEMENT REMOVAL | | COMBINATION CURB AND GUTTER REMOVAL |
| | DRIVEWAY PAVEMENT REMOVAL | | SIDEWALK REMOVAL |
| | MEDIAN REMOVAL | | PAVED DITCH REMOVAL |
| | HMA SURFACE REMOVAL | | ISLAND REMOVAL |

NOTE: SEE SIGNAL PLANS FOR SIGNAL EQUIPMENT REMOVALS.

FILE: 260remUS34_5.cad
PLOTTED: 8/11/2011

HMG JOB NO. 5122