



F.A.P. RTE.	SECTION	COUNTY	TOTAL SHEETS	SHEET NO.
326	(5CS,13C,108,109)R	KENDALL	931	261
STA. TO STA.				
FED. ROAD DIST. NO.			ILLINOIS FED. AID PROJECT	

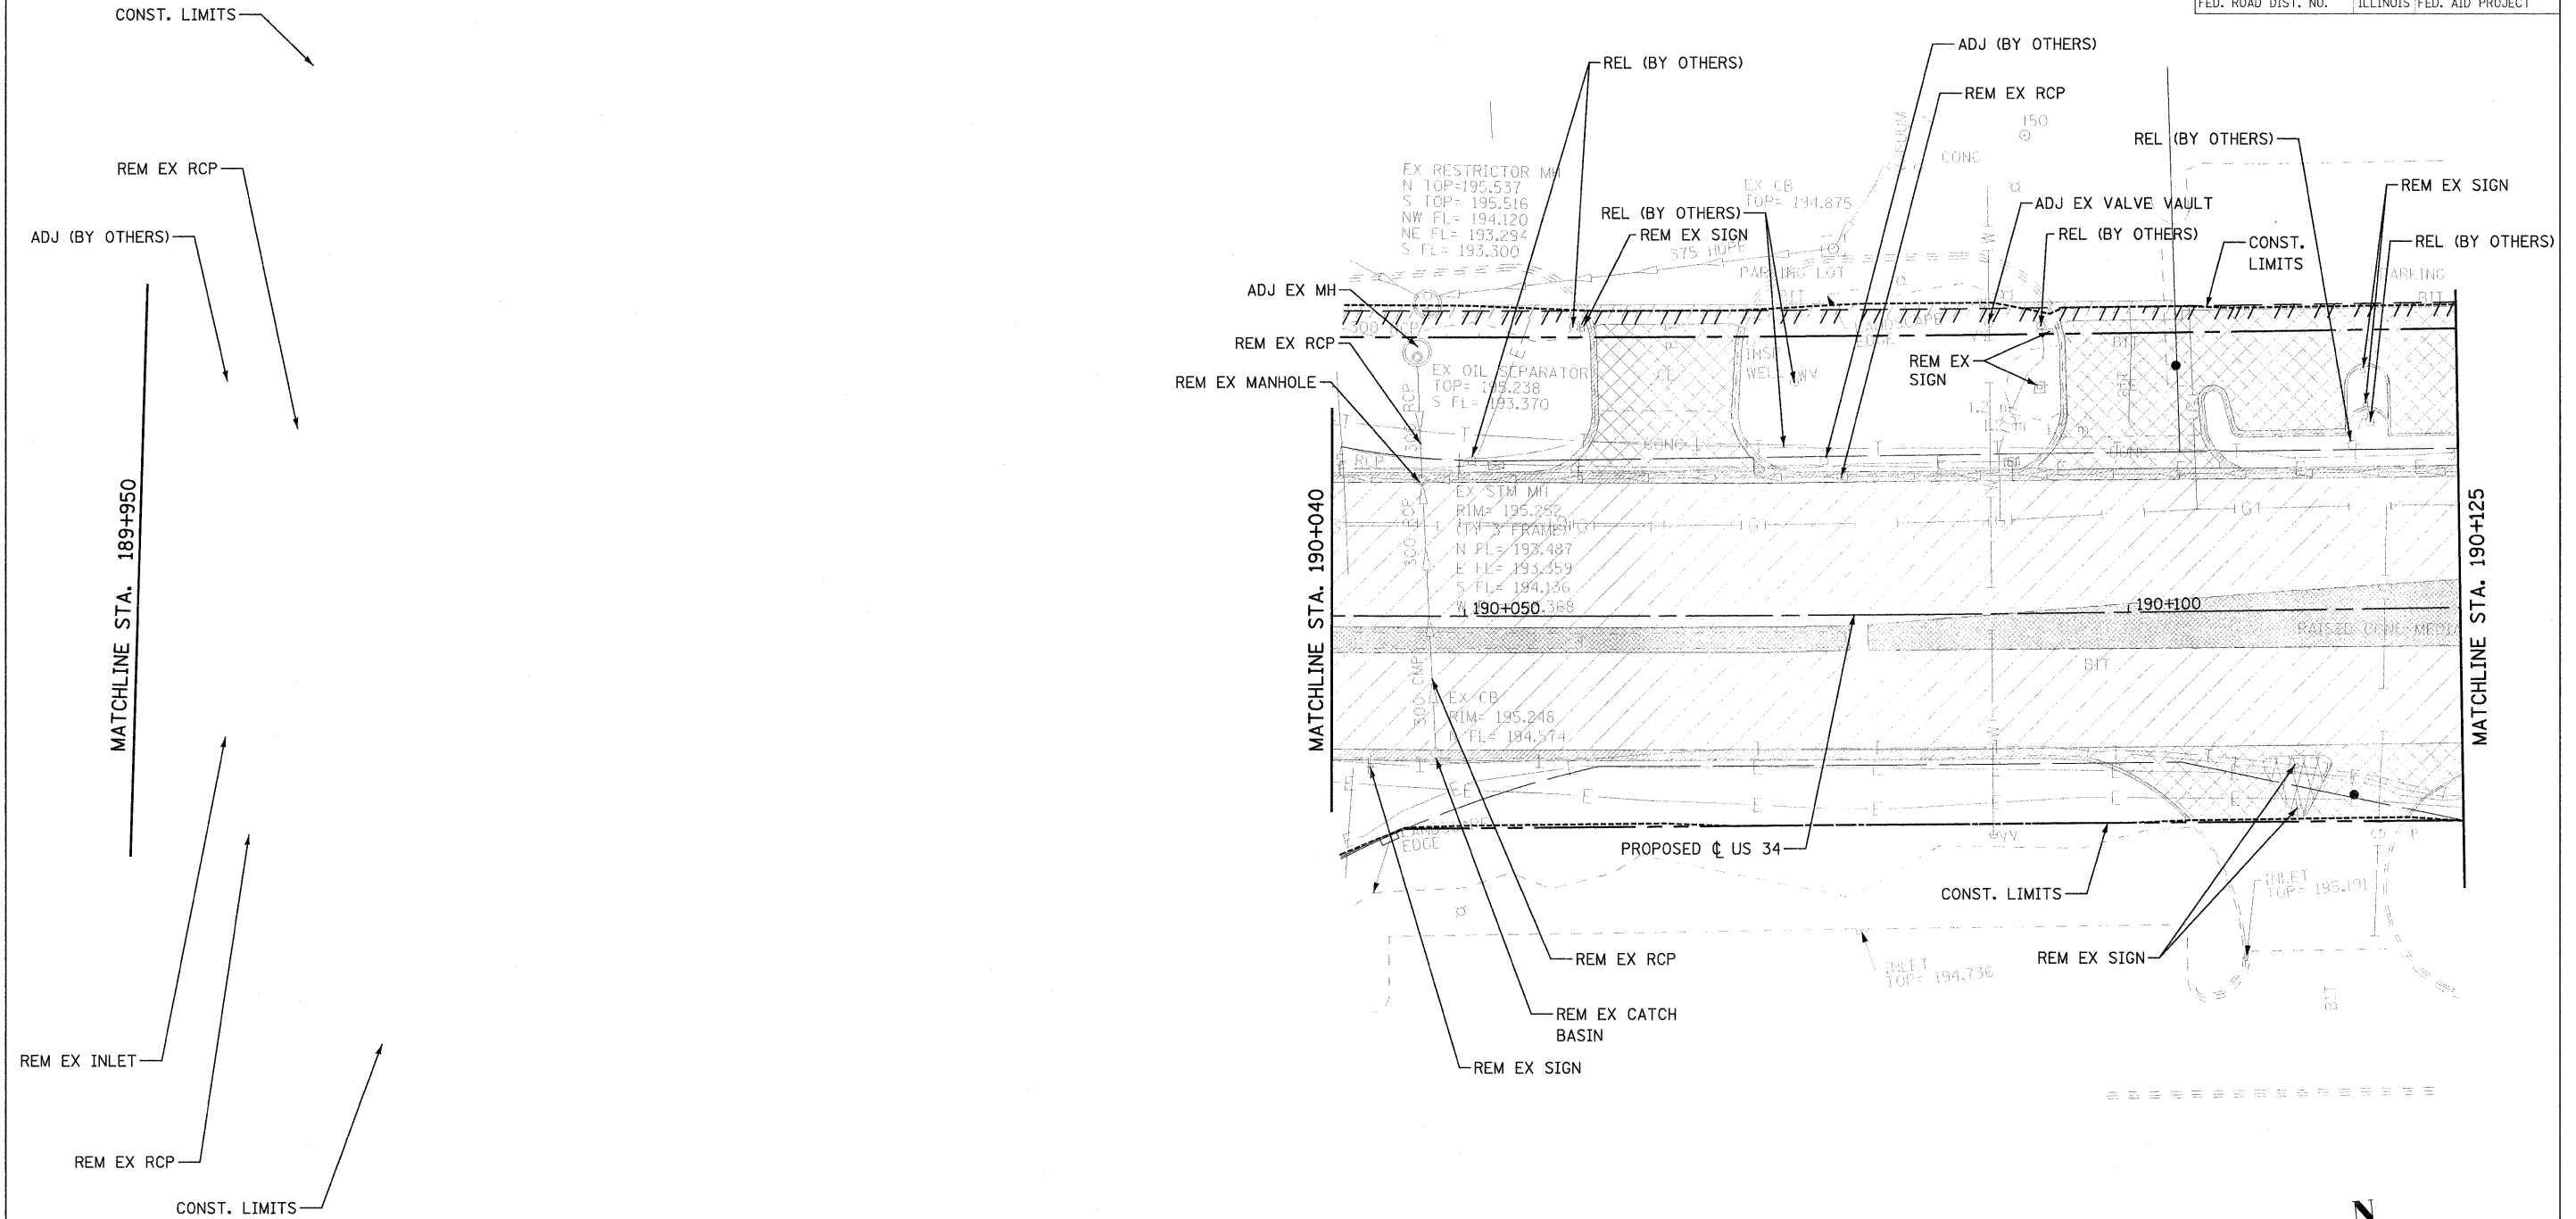

- X TREE REMOVAL
- REM REMOVE
- ADJ ADJUST
- REL RELOCATE
- [Hatched Box] PAVEMENT REMOVAL
- [Cross-hatched Box] DRIVEWAY PAVEMENT REMOVAL
- [Diagonal Hatched Box] MEDIAN REMOVAL
- [Stippled Box] HMA SURFACE REMOVAL
- [Diagonal Hatched Box] COMBINATION CURB AND GUTTER REMOVAL
- [Diagonal Hatched Box] SIDEWALK REMOVAL
- [Diagonal Hatched Box] PAVED DITCH REMOVAL
- [Wavy Hatched Box] ISLAND REMOVAL

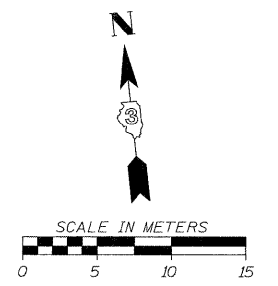

NOTE: SEE SIGNAL PLANS FOR SIGNAL EQUIPMENT REMOVALS.

FILE: 261remUS34_6.dgn
PLOTTED: 8/11/2011

HMG JOB NO. 5122