



| F.A.P. RTE. | SECTION | COUNTY | TOTAL SHEETS | SHEET NO. |
|---------------------|--------------------|---------------------------|--------------|-----------|
| 326 | (SCS,13C,108,109)R | KENDALL | 931 | 266 |
| STA. | | TO STA. | | |
| FED. ROAD DIST. NO. | | ILLINOIS FED. AID PROJECT | | |

NOTE: SEE SIGNAL PLANS FOR SIGNAL EQUIPMENT REMOVALS.

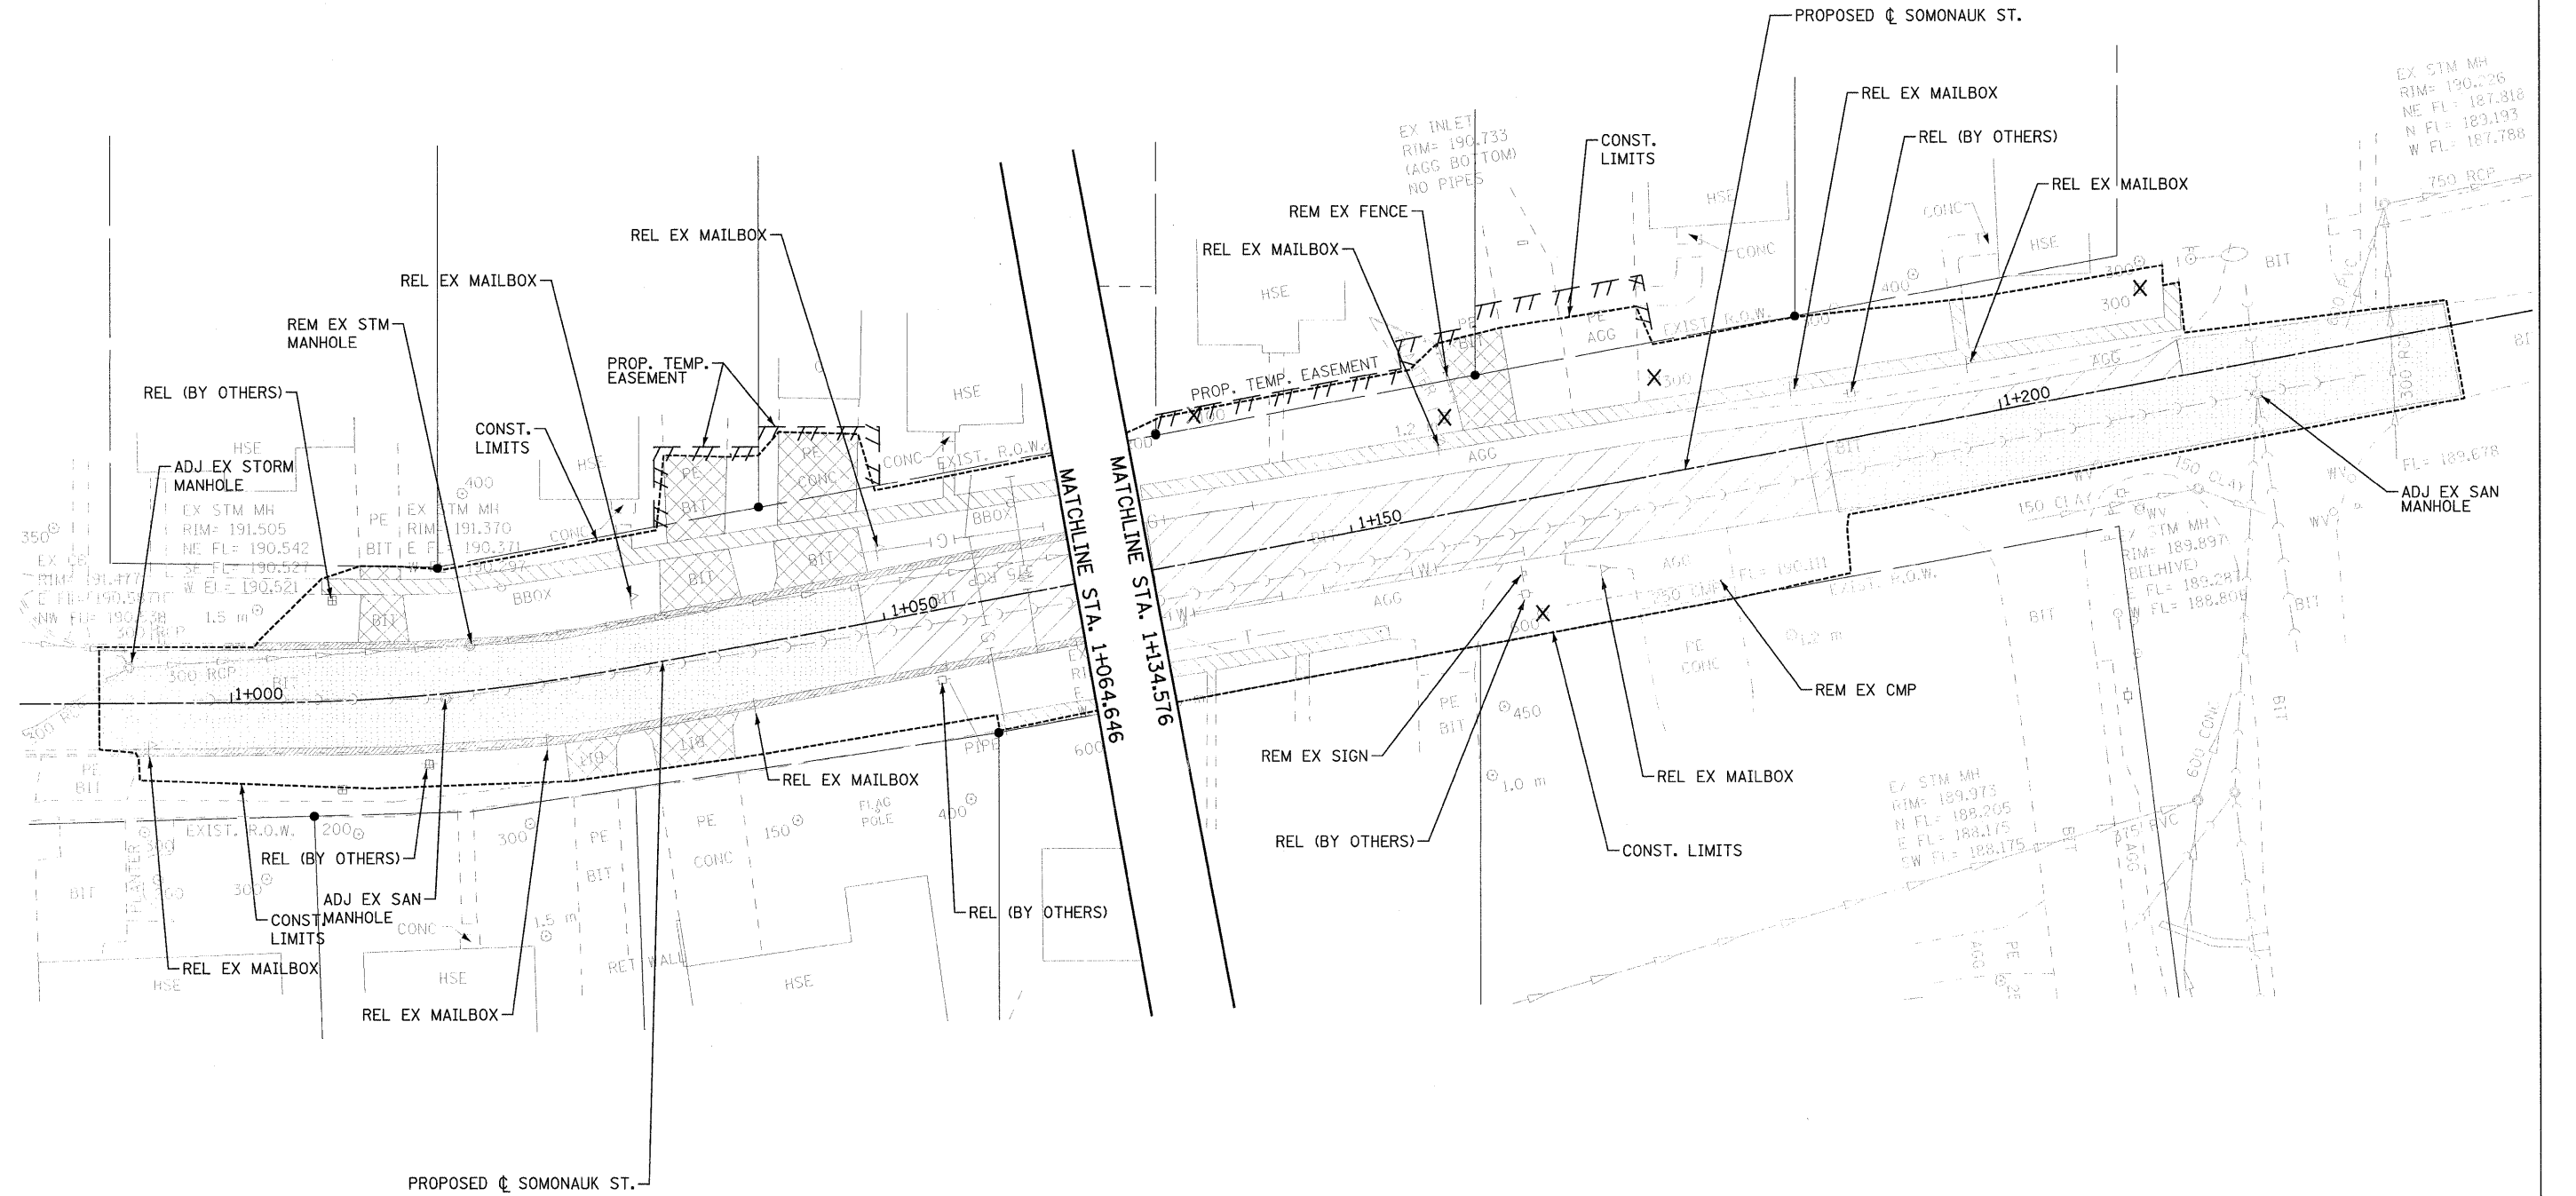

- X TREE REMOVAL
- REM REMOVE
- ADJ ADJUST
- REL RELOCATE
- [Hatched Box] PAVEMENT REMOVAL
- [Hatched Box] COMBINATION CURB AND GUTTER REMOVAL
- [Hatched Box] DRIVEWAY PAVEMENT REMOVAL
- [Hatched Box] SIDEWALK REMOVAL
- [Hatched Box] MEDIAN REMOVAL
- [Hatched Box] PAVED DITCH REMOVAL
- [Hatched Box] HMA SURFACE REMOVAL
- [Hatched Box] ISLAND REMOVAL

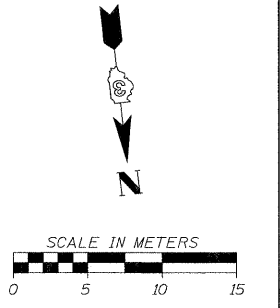

FILE: 266_rem_Somol.dgn
PLOTTED: 8/11/2011

HMG JOB NO. 5122