

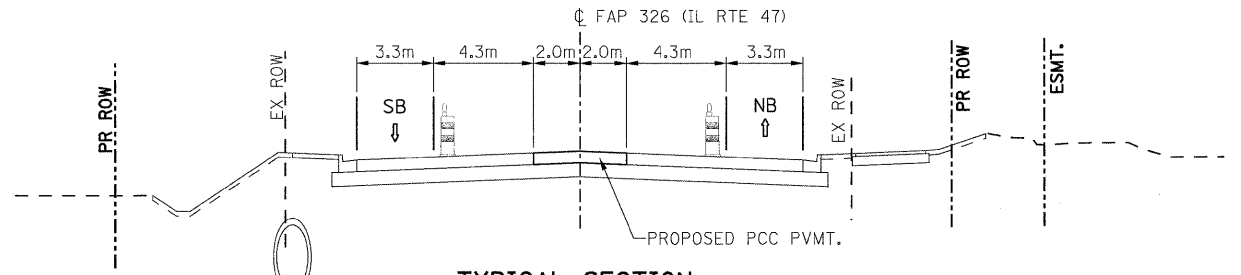
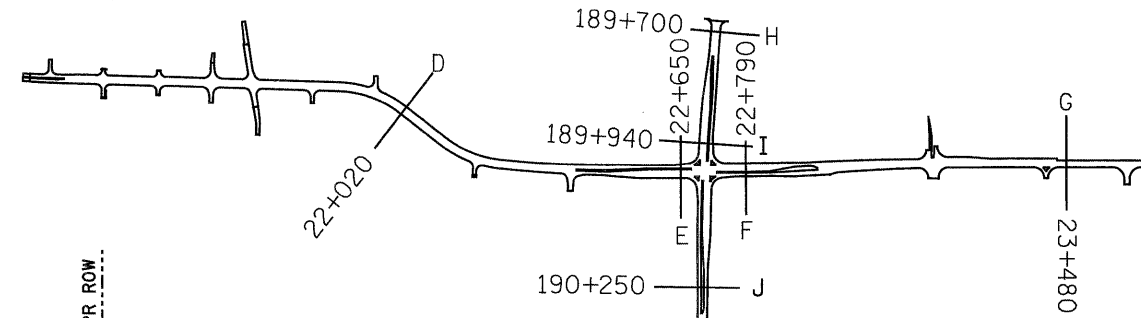



F.A.P. RTE.	SECTION	COUNTY	TOTAL SHEETS	SHEET NO.
326	(5CS,13C,108,109)R	KENDALL	931	273
STA.		TO STA.		
FED. ROAD DIST. NO.		ILLINOIS FED. AID PROJECT		

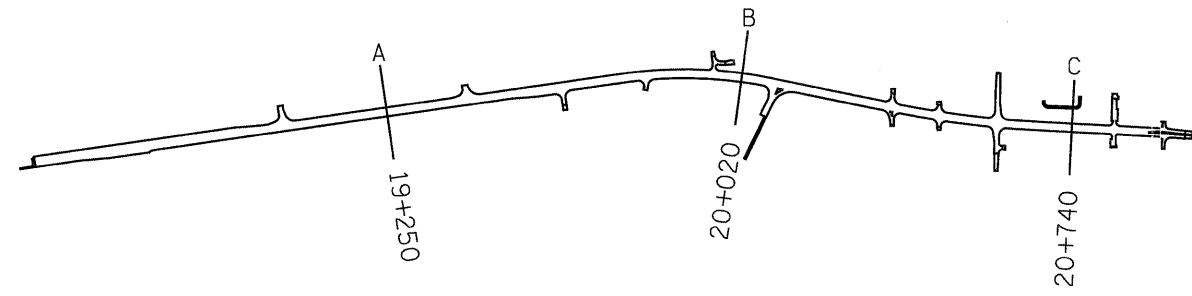


**TYPICAL SECTION  
STAGE 4  
SECTION B**

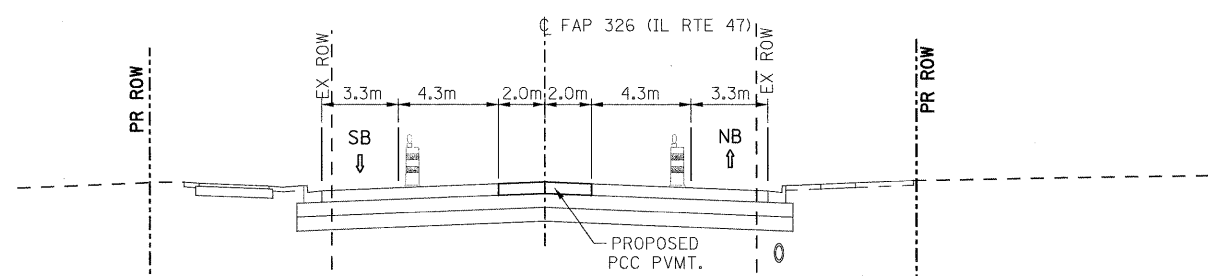


**TYPICAL SECTION  
STAGE 4  
SECTION D**

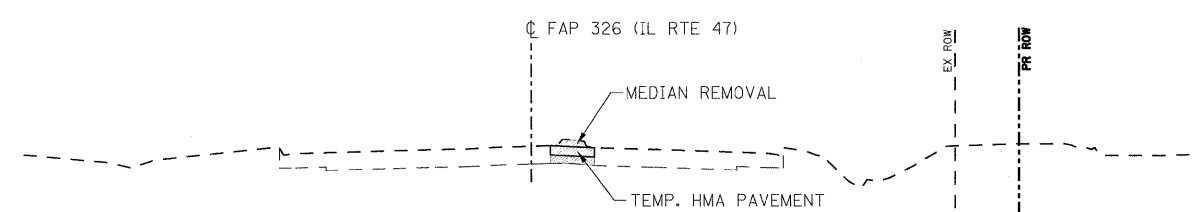


**TYPICAL SECTION  
STAGE 4  
SECTION F**

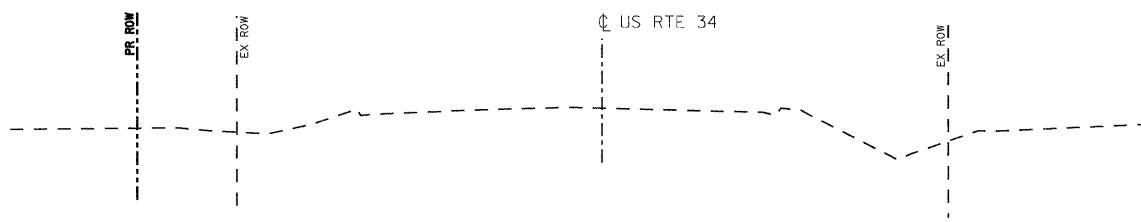


**TYPICAL SECTION  
STAGE 4  
SECTION H**

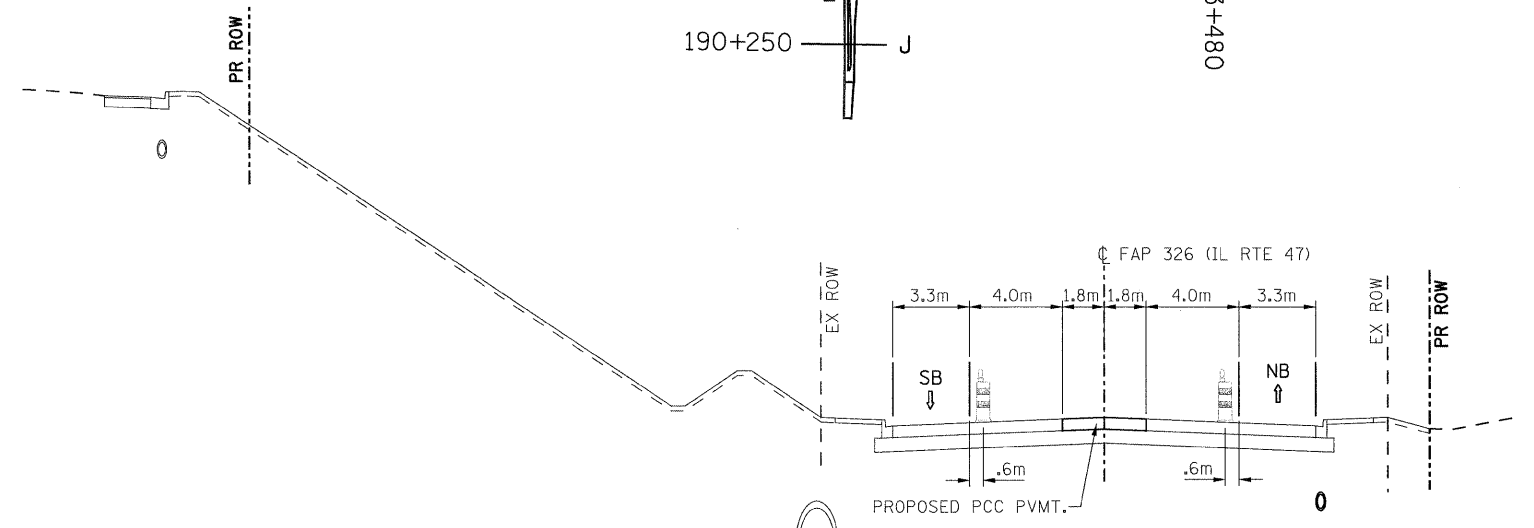


**TYPICAL SECTION  
STAGE 4  
SECTION C**

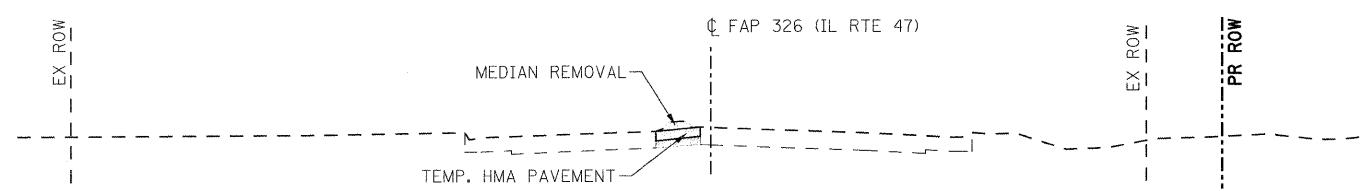

**TYPICAL SECTION  
STAGE 4  
SECTION E**

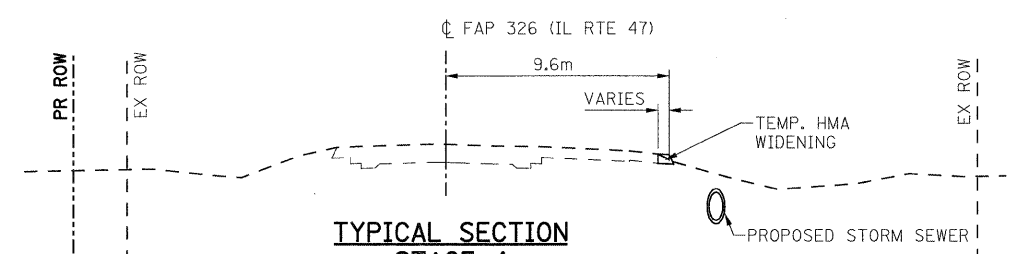

**TYPICAL SECTION  
STAGE 4  
SECTION G**

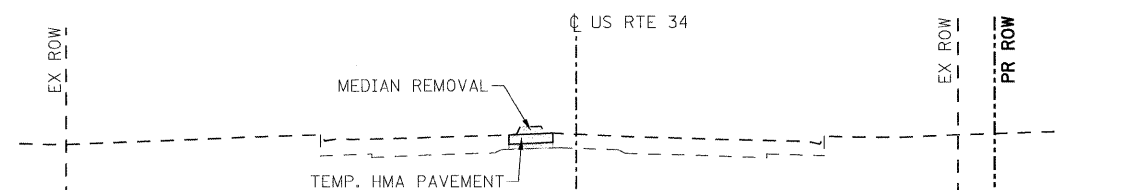

**TYPICAL SECTION  
STAGE 4  
SECTION I**

FILE: 270-278STAGE\_TYPICALS.dgn  
PLOTTED: 8/17/2011

HMG JOB NO. 5122