

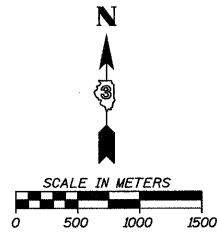
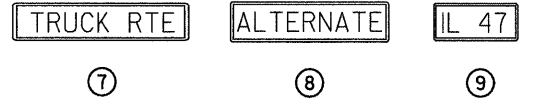
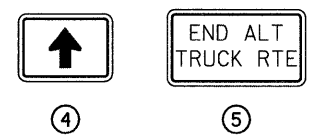




F.A.P. RTE.	SECTION	COUNTY	TOTAL SHEETS	SHEET NO.
326	(5CS,13C,108,109)R	KENDALL	931	279
STA.	TO STA.			
FED. ROAD DIST. NO.	ILLINOIS FED. AID PROJECT			

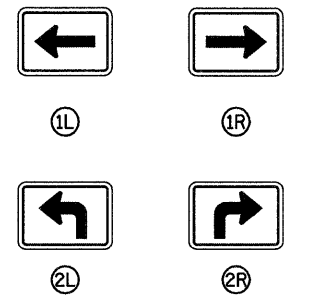

DETOUR ROUTE

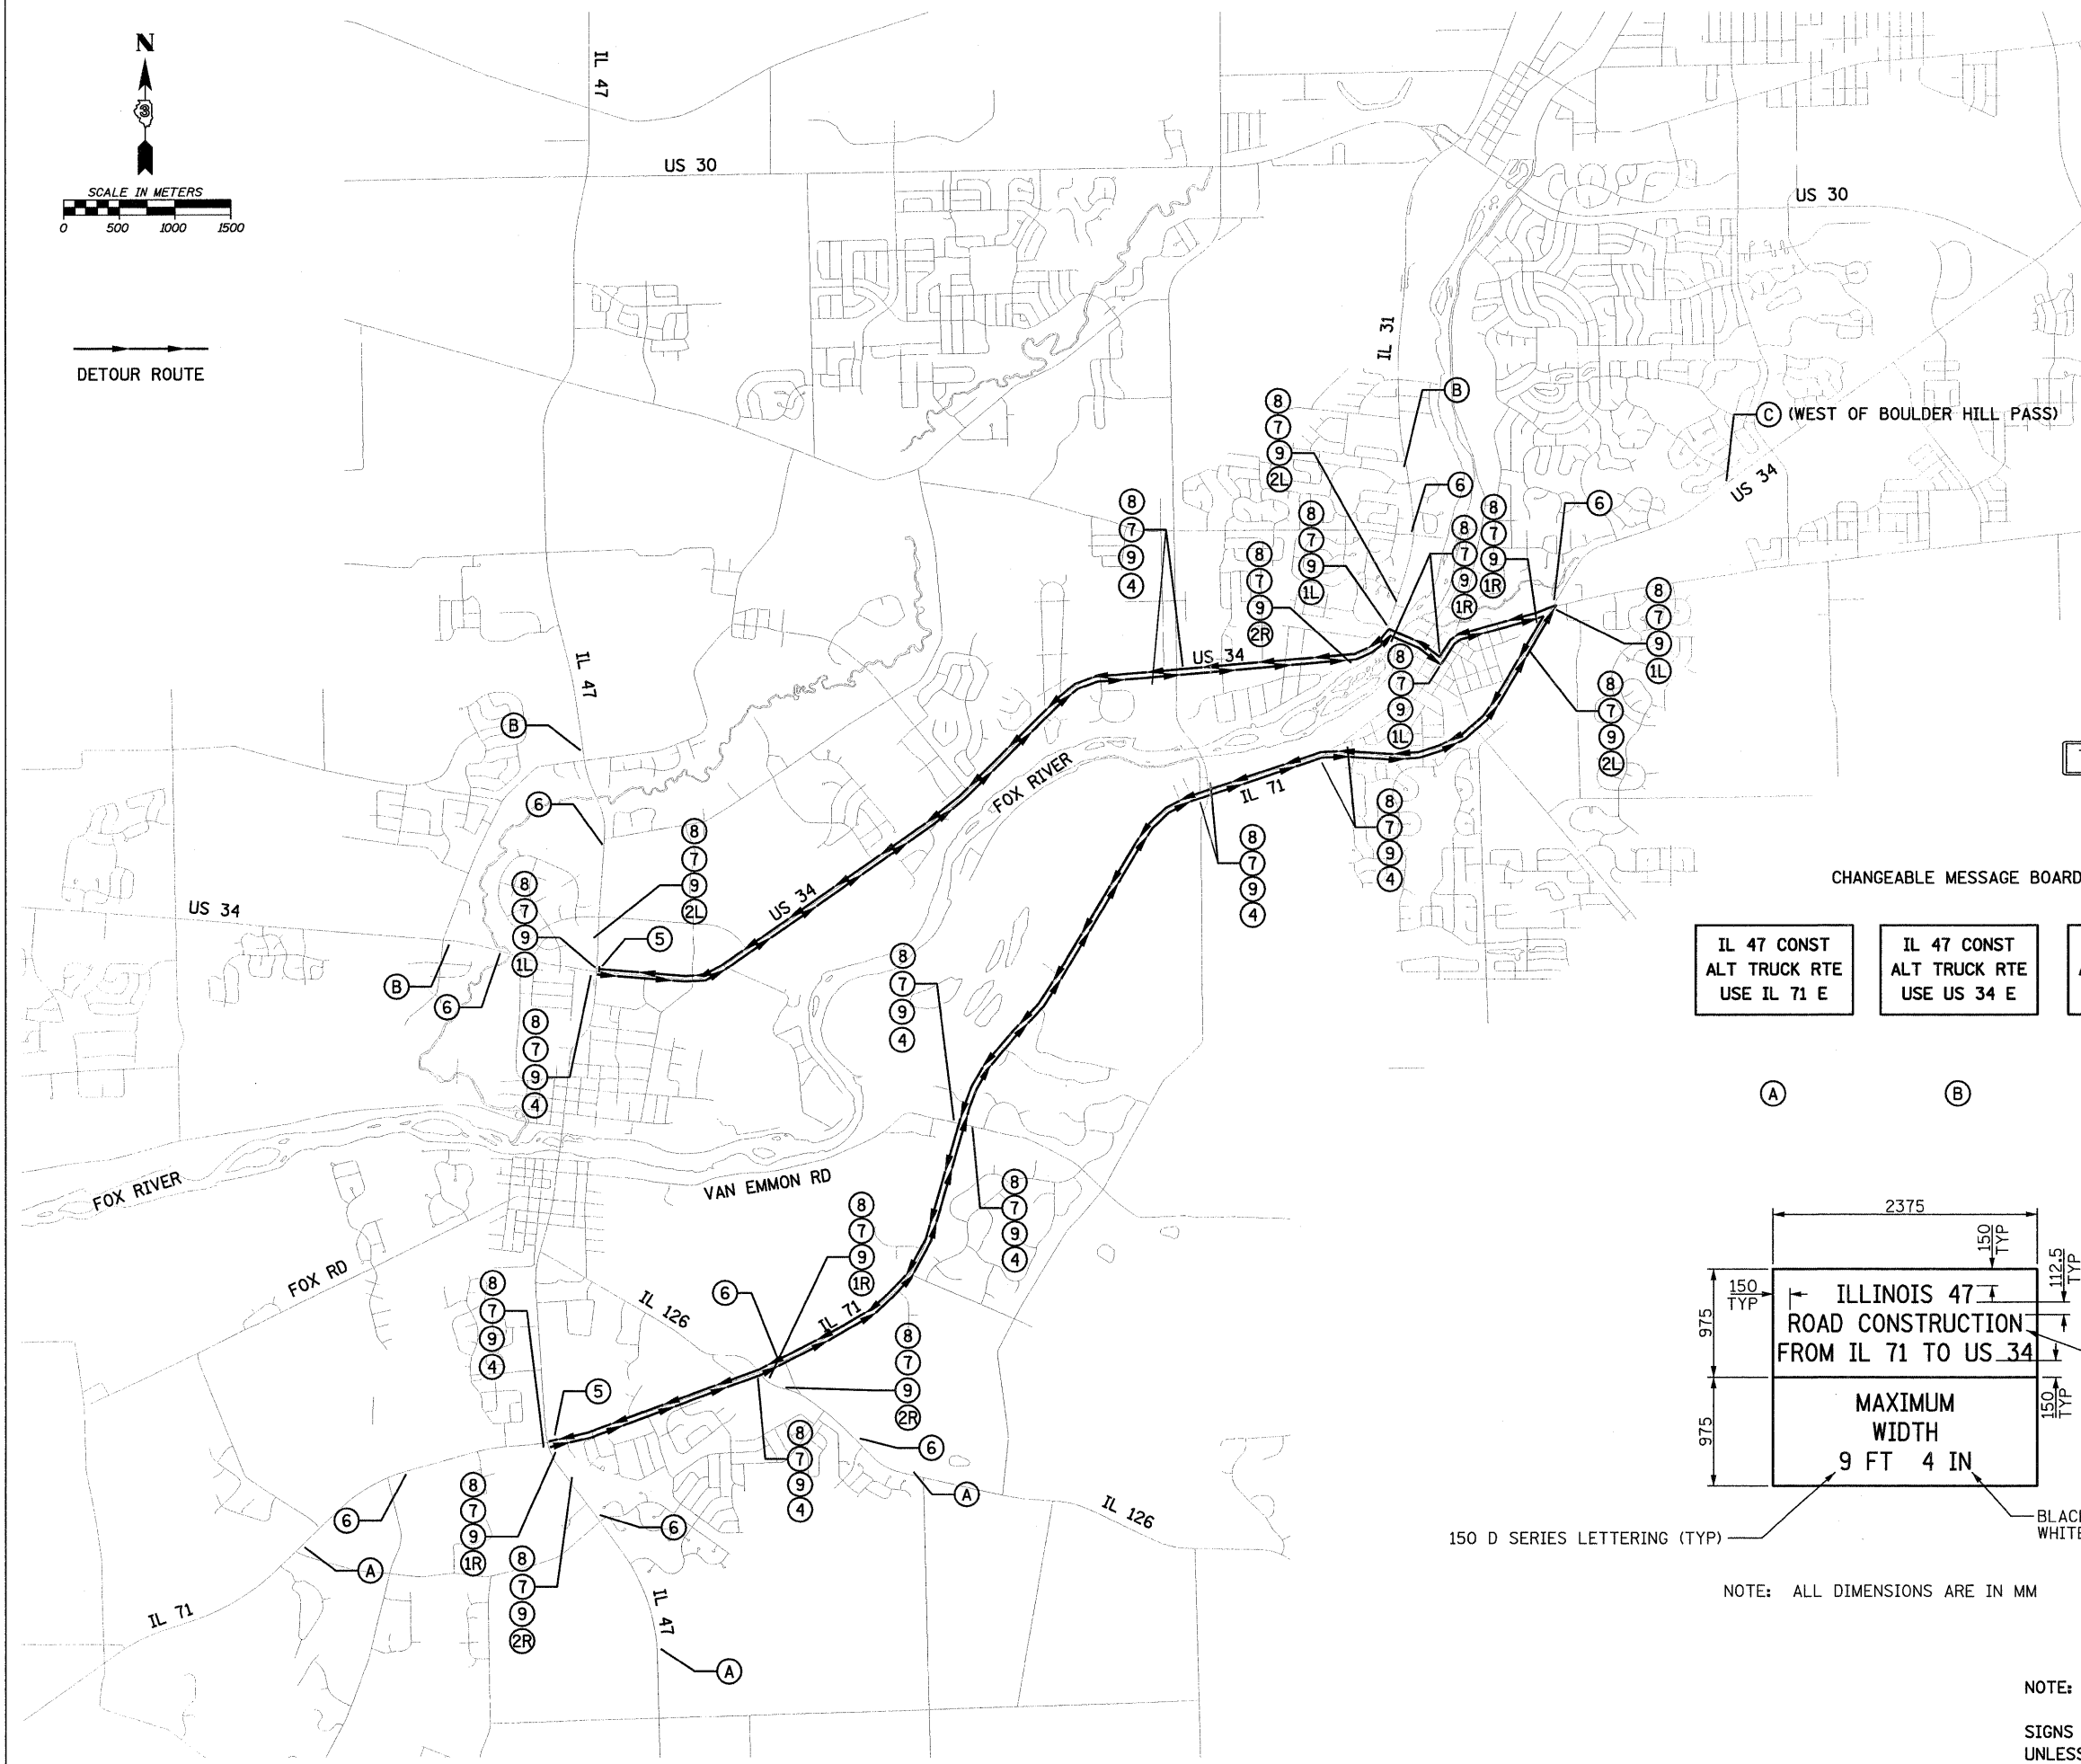

CHANGEABLE MESSAGE BOARDS

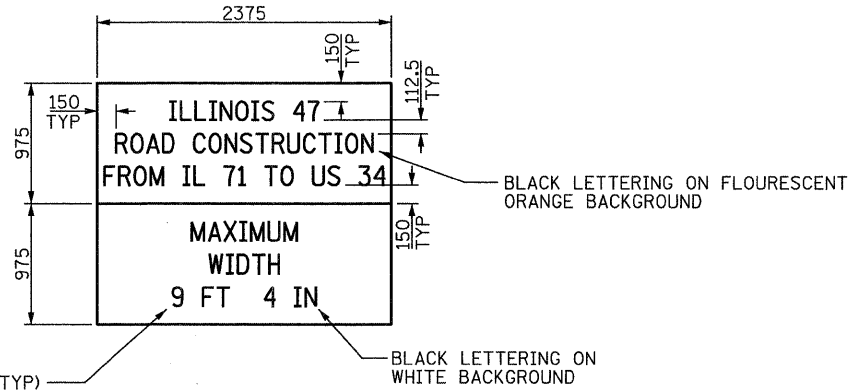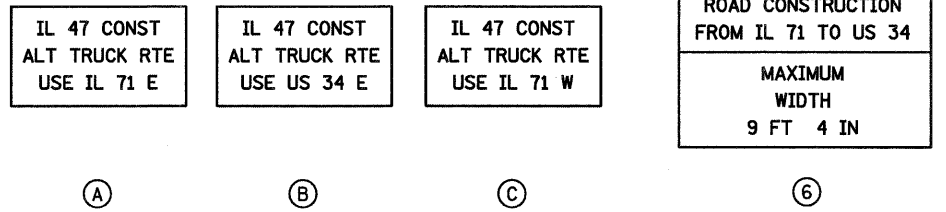

NOTE: ALL DIMENSIONS ARE IN MM

NOTE:
SIGNS SHALL BE FLOURESCENT ORANGE WITH BLACK LETTERS UNLESS OTHERWISE NOTED.

FILE: 279_Truck_Rte_Stage1.dgn PLOTTED: 8/11/2011

HMC JOB NO. 5122