


F.A.P. RTE.	SECTION	COUNTY	TOTAL SHEETS	SHEET NO.
326	(5CS,13C,108,109)R	KENDALL	931	290
STA.		TO STA.		
FED. ROAD DIST. NO.		ILLINOIS FED. AID PROJECT		

NOTES:

1. THE CLOSURE OF FOX STREET DURING THIS STAGE SHALL BE LIMITED TO NO MORE THAN 30 WORKING DAYS AND SHALL BE SCHEDULED SO THAT UPON COMPLETION, THE PROJECT SHALL TRANSITION TO STAGE 2. THIS SHEET DEPICTS THE CHANGES/ADDITIONS TO THE STAGE 1 TRAFFIC CONTROL LAYOUT REQUIRED DURING THE CLOSURE OF FOX STREET.

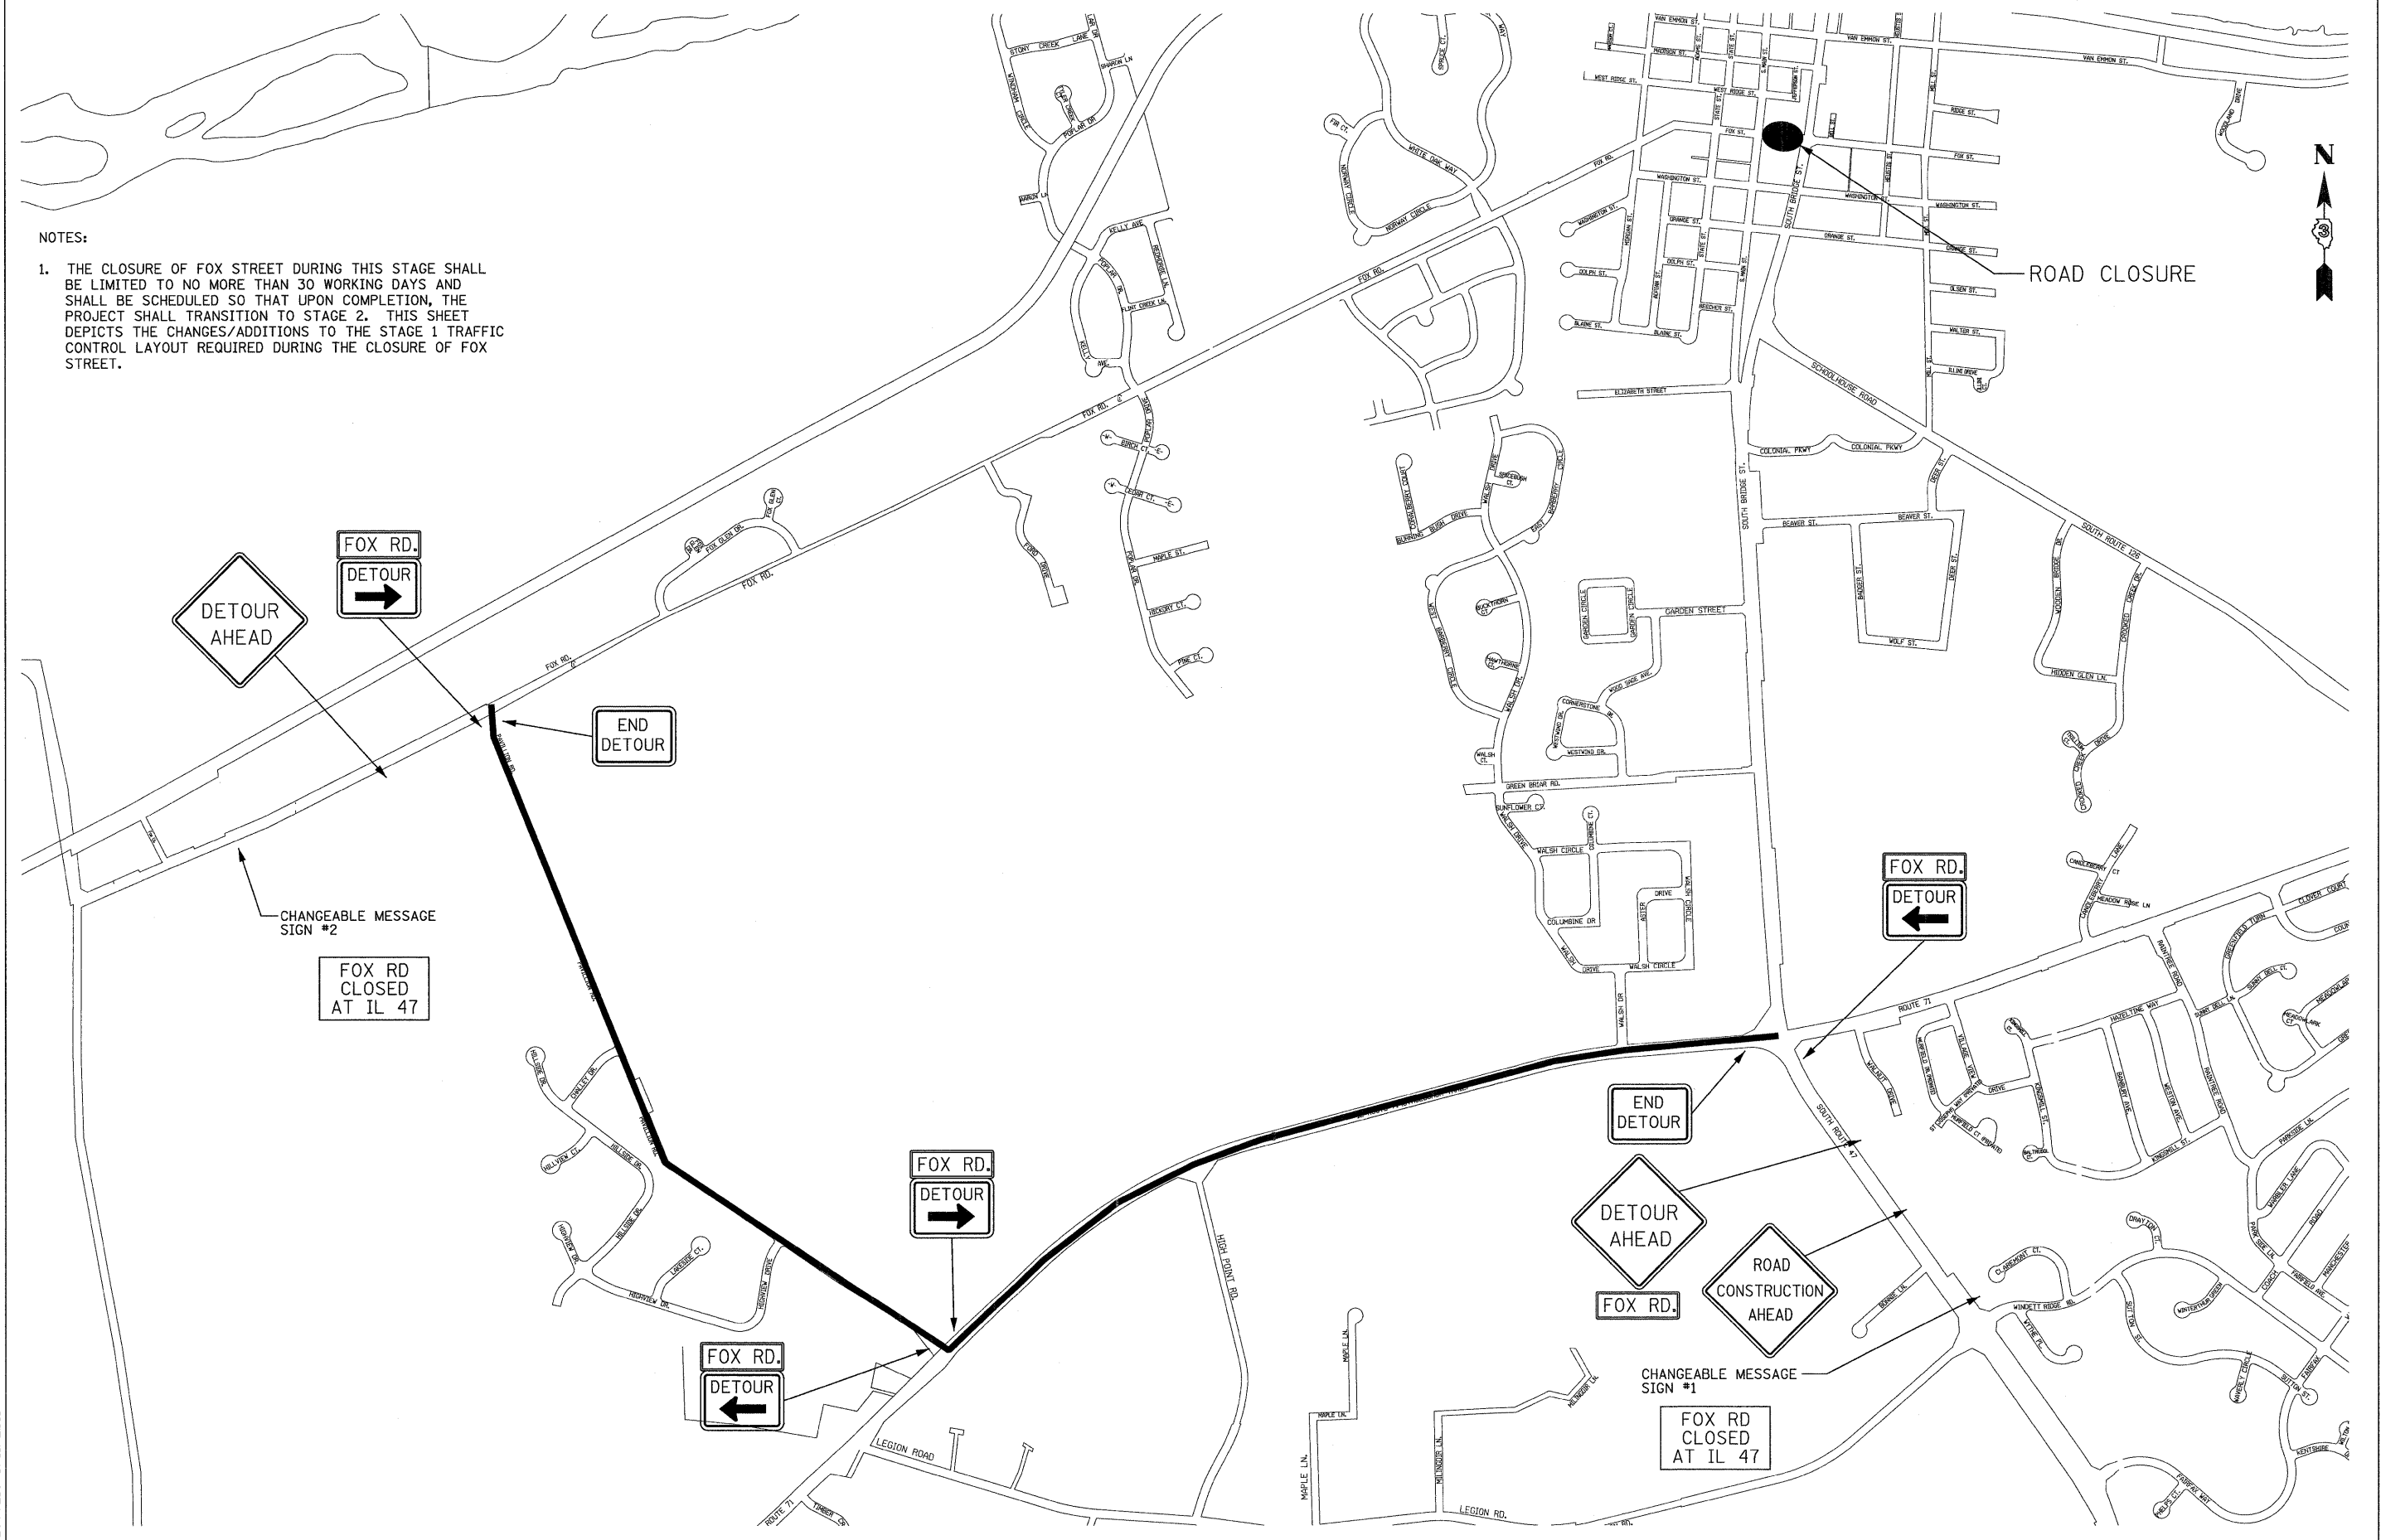

FILE: 290TC-plan_Stage1B_FoxDetour_01.dgn
PLOTTED: 8/11/2011

HMG JOB NO. 5122