


F.A.P. RTE.	SECTION	COUNTY	TOTAL SHEETS	SHEET NO.
326	(5CS,13C,108,109)R	KENDALL	931	298
STA.	TO STA.			
FED. ROAD DIST. NO.	ILLINOIS FED. AID PROJECT			

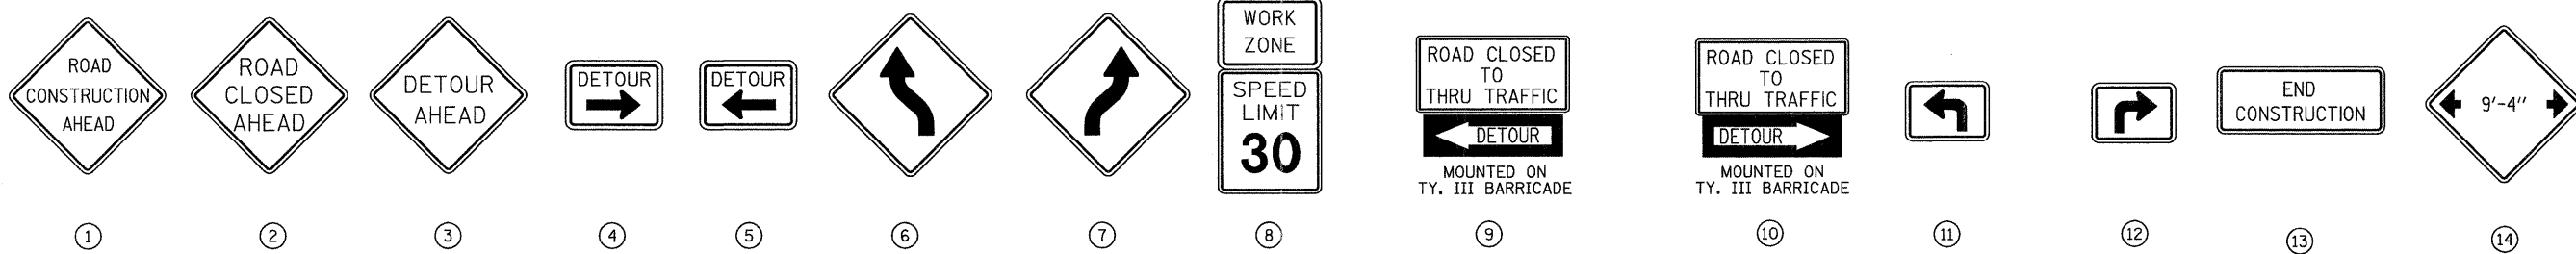

NOTES:

- IMPROVEMENTS AT THE SIGNALIZED ENTRANCE TO FOUNTAIN VILLAGE, EXCEPT HMA SURFACE COURSE, SHALL BE COMPLETED PRIOR TO CLOSURE OF THE RIGHT IN / RIGHT OUT ENTRANCE TO THE SOUTH. THESE IMPROVEMENTS SHALL BE PERFORMED WHILE MAINTAINING TWO-WAY TRAFFIC. A DAY TIME ONLY CLOSURE SHALL BE ALLOWED FOR PLACEMENT OF HMA SURFACE COURSE. THIS CLOSURE SHALL NOT OCCUR DURING CLOSURE OF THE RIGHT IN / RIGHT OUT ENTRANCE.
- THE MAP BELOW DEPICTS THE SIGN CONFIGURATION FOR CLOSURE OF GREENBRIAR STREET. WHEN GREENBRIAR IS CLOSED TO THRU TRAFFIC, GARDEN STREET SHALL REMAIN OPEN. ONCE GREENBRIAR IS COMPLETE AND OPENED TO TRAFFIC, THE SIGNS SHOWN SHALL BE SHIFTED TO DIRECT GARDEN STREET TRAFFIC TO GREENBRIAR, AND GARDEN MAY BE CLOSED.
- A MINIMUM OF ONE LANE OF ACCESS TO ELIZABETH STREET SHALL BE MAINTAINED AT ALL TIMES THROUGH THE USE OF TEMPORARY AGGREGATE AND STAGING OF CONCRETE POURS.



FILE: 298TC.pln_Stage2_01.dgn
PLOTTED: 8/11/2011

HMG JOB NO. 5122