

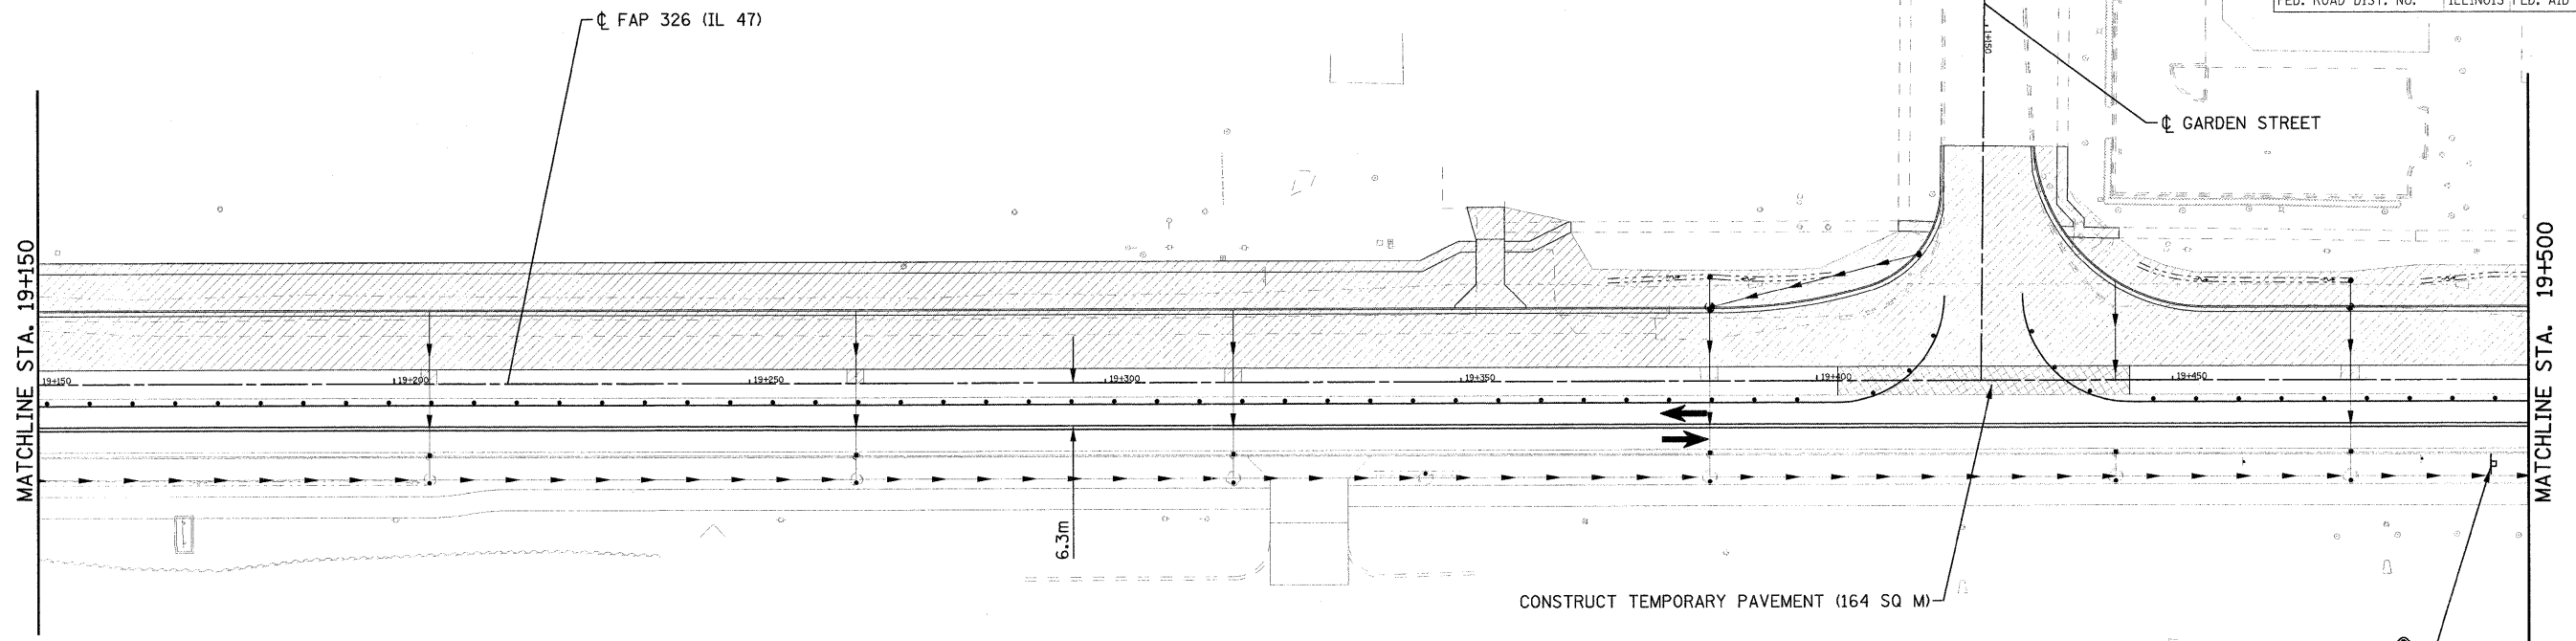
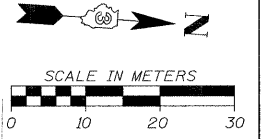


| F.A.P. RTE. | SECTION | COUNTY | TOTAL SHEETS | SHEET NO. |
|---------------------|--------------------|---------------------------|--------------|-----------|
| 326 | (5CS,13C,108,109R) | KENDALL | 931 | 302 |
| STA. | | TO STA. | | |
| FED. ROAD DIST. NO. | | ILLINOIS FED. AID PROJECT | | |

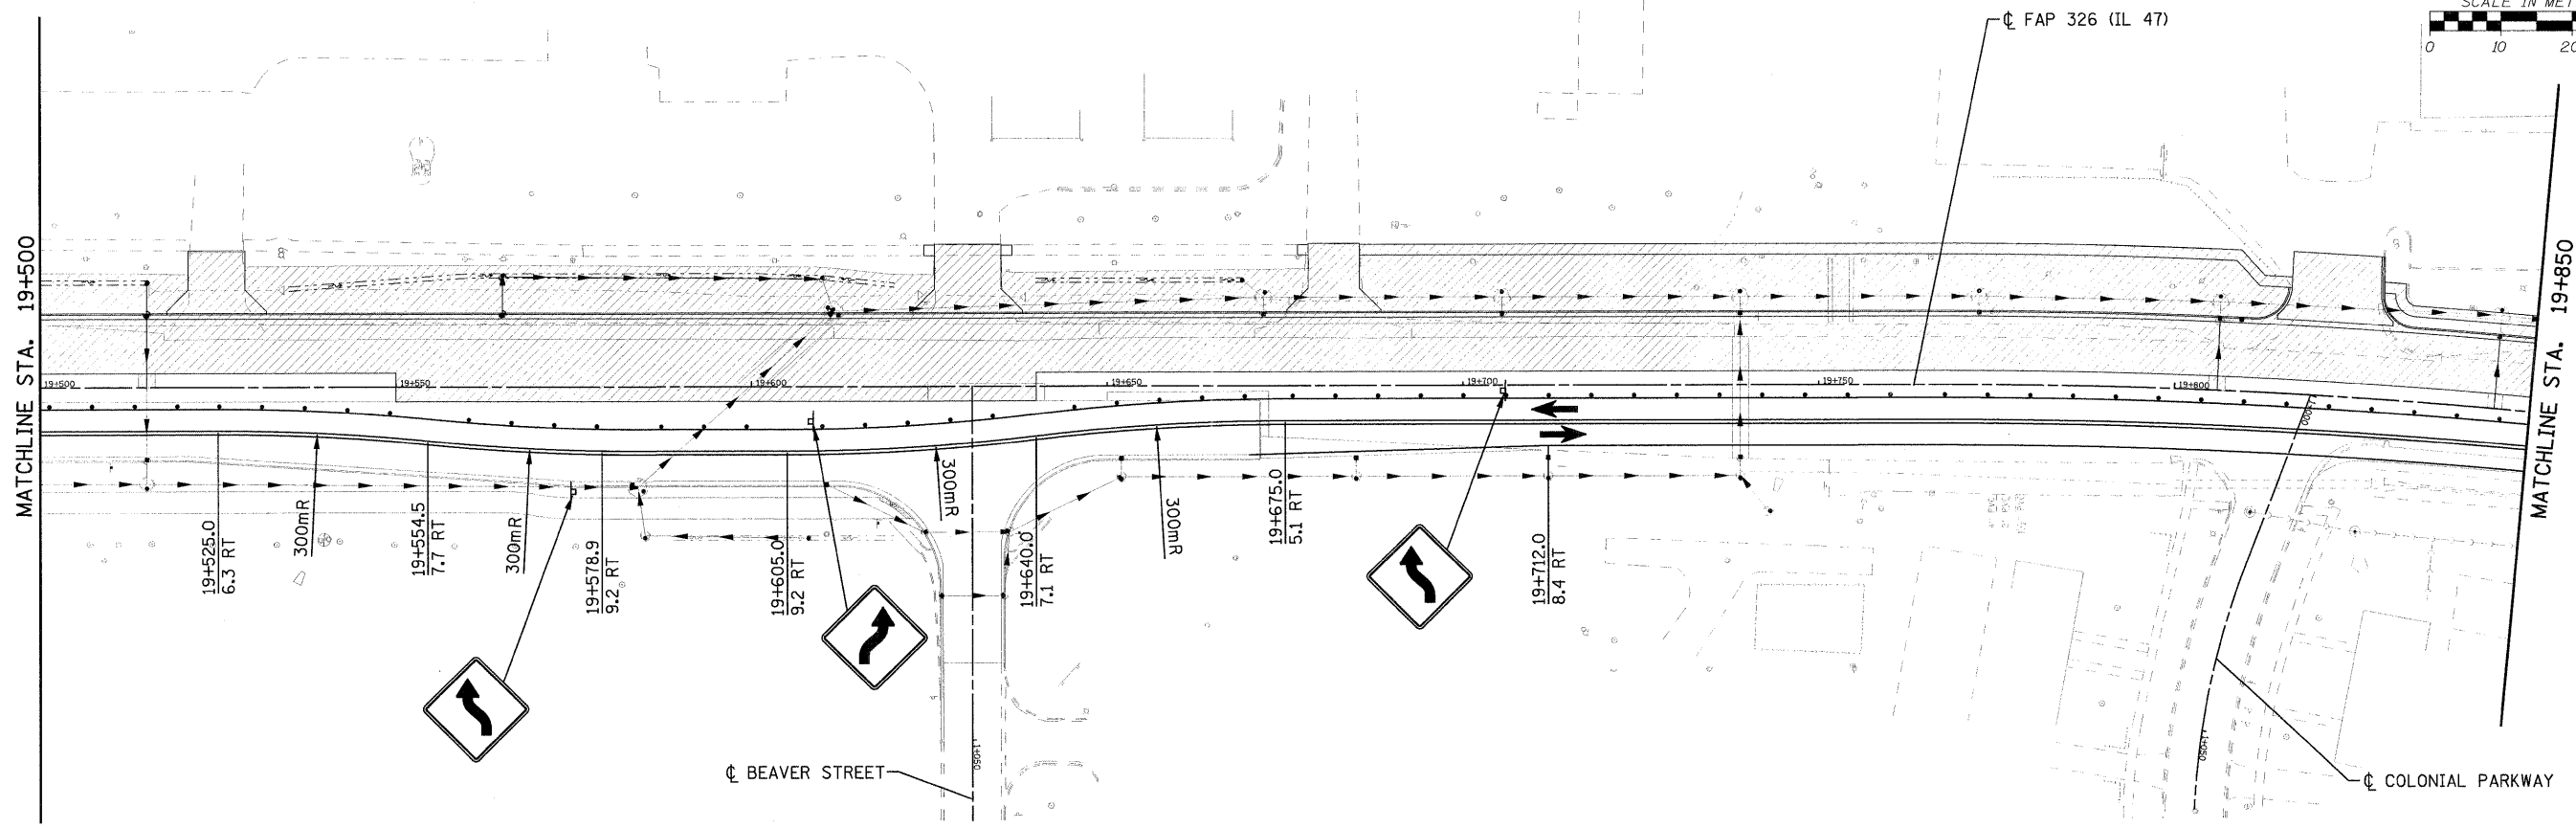

LEGEND

| | | | |
|--|---------------------------------------|--|---|
| | CONSTRUCTION THIS STAGE | | TEMPORARY CONCRETE BARRIER |
| | TEMPORARY PAVEMENT | | IMPACT ATTENUATOR |
| | TRAFFIC FLOW | | DRUM OR BARRICADE |
| | TEMPORARY PAVEMENT MARKING | | TYPE III BARRICADE WITH FLASHING LIGHTS |
| | SIGN ON PORTABLE OR PERMANENT SUPPORT | | |

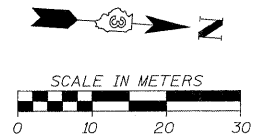

FILE: 302STAGE_2_47_03.dgn
PLOTTED: 8/11/2011

HMG JOB NO. 5122