


NOTES:

1. THE PAVING OF THE CENTER LANE ON IL 47 AT FOUNTAINVIEW DRIVE, GREENBRIAR ROAD, AND GARDEN STREET SHALL BE STAGED TO ALLOW CONTINUOUS ACCESS TO AND FROM SAID STREETS IN BOTH DIRECTIONS ON IL 47. TRAFFIC CONTROL SHOWN ON THE STAGING PLANS SHALL BE SHIFTED AS NEEDED TO PERFORM WORK WITHOUT RESTRICTING ACCESS.
2. THE CLOSURE OF FOX STREET SHALL BE LIMITED TO NO MORE THAN 40 WORKING DAYS AND SHALL COMMENCE IMMEDIATELY AFTER THE TRANSITION OF THE PROJECT TO STAGE 3. THIS SHEET DEPICTS THE SIGNING LAYOUT AFTER FOX STREET HAS BEEN COMPLETED AND REOPENED. SEE THE "STAGE 3A & 3B - FOX STREET DETOUR" SHEET FOR CHANGES TO THIS PLAN REQUIRED DURING THE CLOSURE OF FOX STREET.

F.A.P. RTE.	SECTION	COUNTY	TOTAL SHEETS	SHEET NO.
326	(5CS,13C,108,109)R	KENDALL	931	313
STA.	TO STA.			
FED. ROAD DIST. NO.	ILLINOIS FED. AID PROJECT			

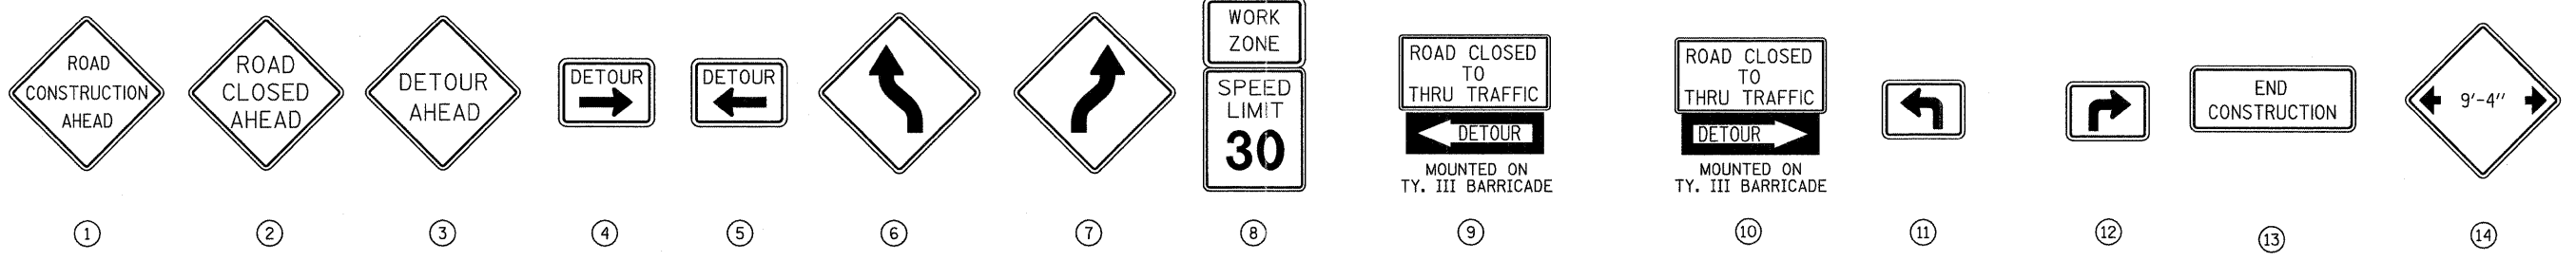

FILE: 313TC-plan_Stage3_01.dgn
PLOTTED: 8/11/2011

HMG JOB NO. 5122