

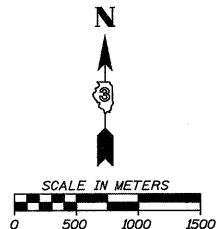
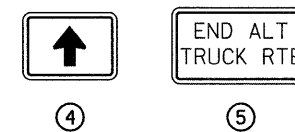




F.A.P. RTE.	SECTION	COUNTY	TOTAL SHEETS	SHEET NO.
326	(5CS,13C,108,109)R	KENDALL	931	340
STA.	TO STA.			
FED. ROAD DIST. NO.	ILLINOIS FED. AID PROJECT			

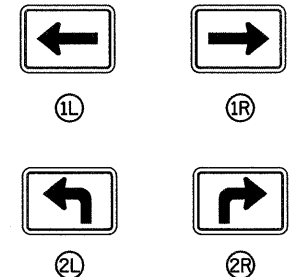


DETOUR ROUTE

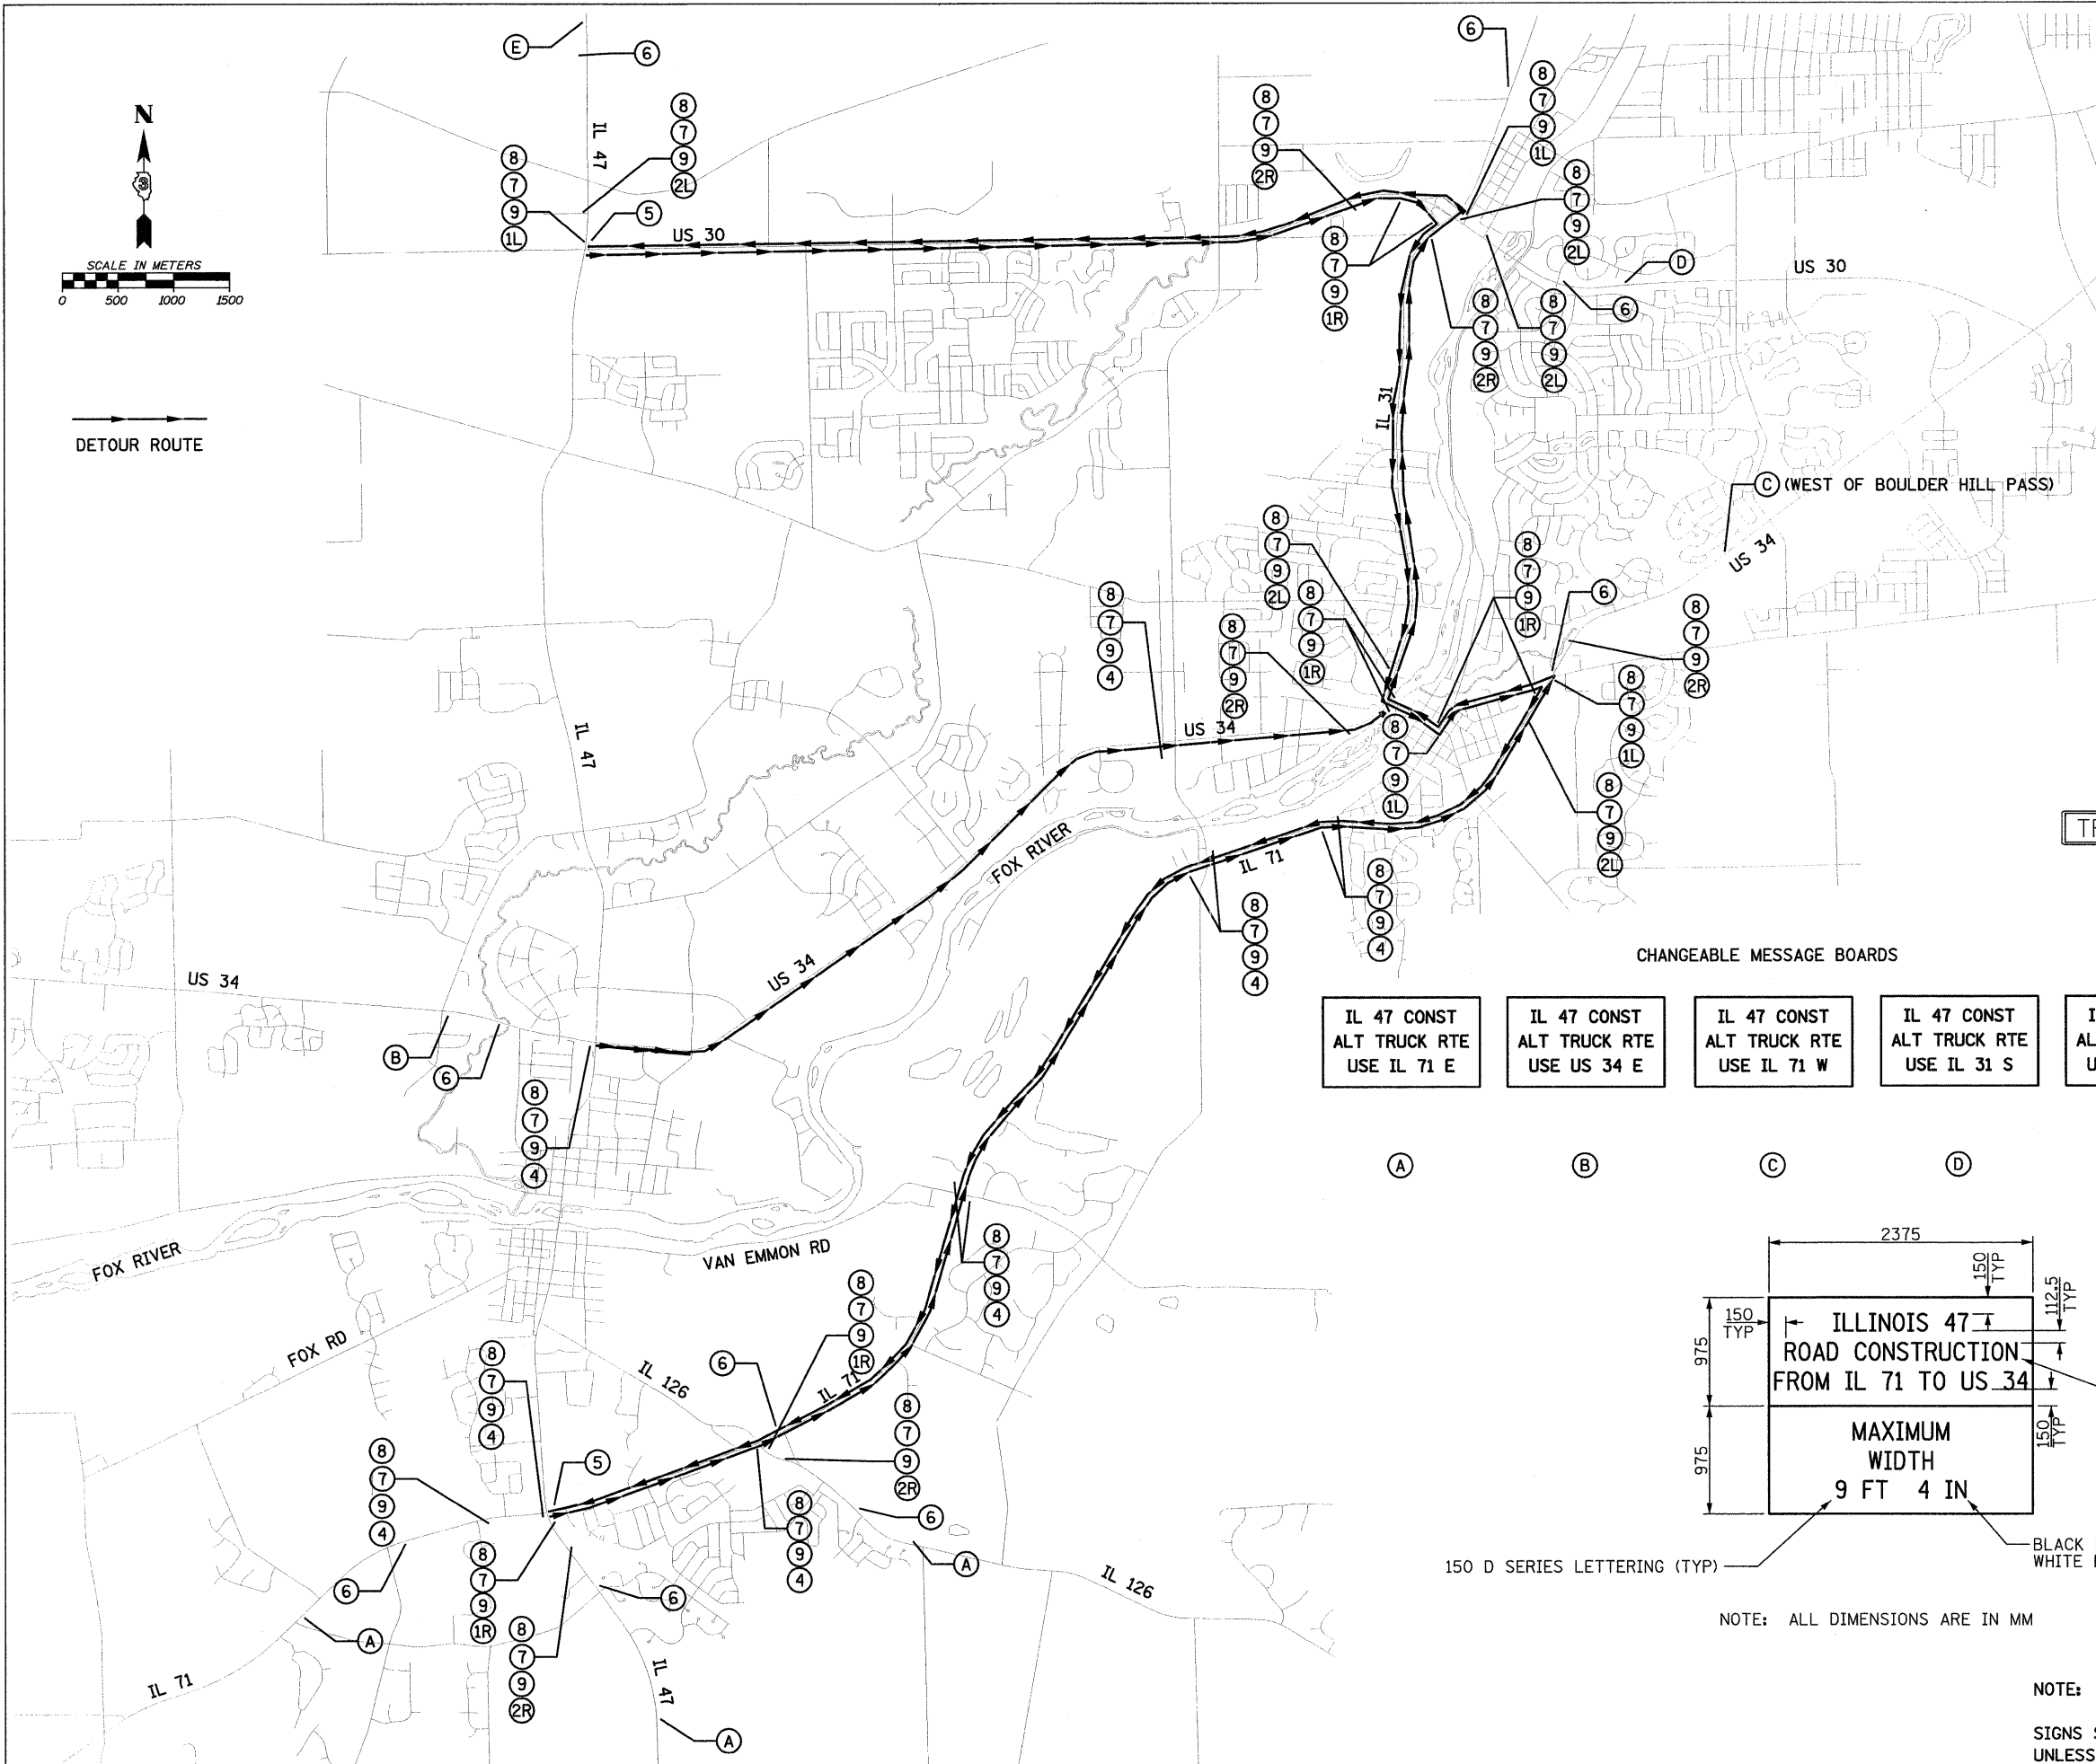

CHANGEABLE MESSAGE BOARDS

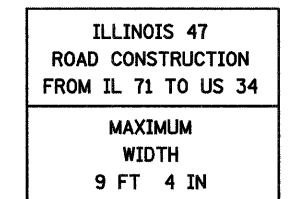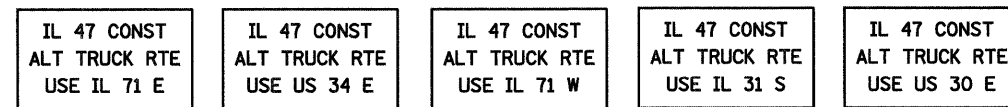

A B C D E 6

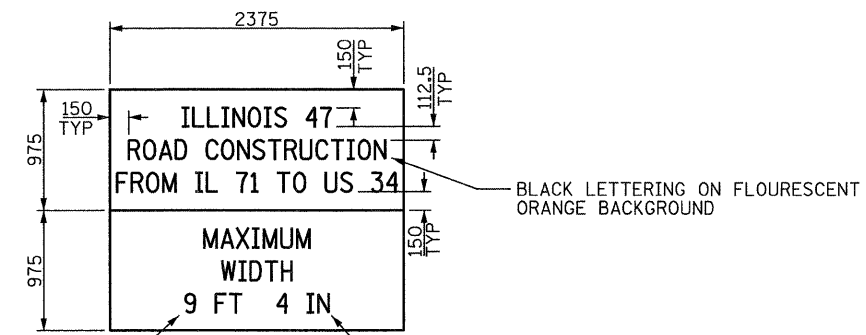

150 D SERIES LETTERING (TYP) BLACK LETTERING ON WHITE BACKGROUND

NOTE: ALL DIMENSIONS ARE IN MM

NOTE: SIGNS SHALL BE FLOURESCENT ORANGE WITH BLACK LETTERS UNLESS OTHERWISE NOTED.

FILE: 340_Truck_Rte_Stage5.dgn
PLOTTED: 8/11/2011

HMG JOB NO. 5122