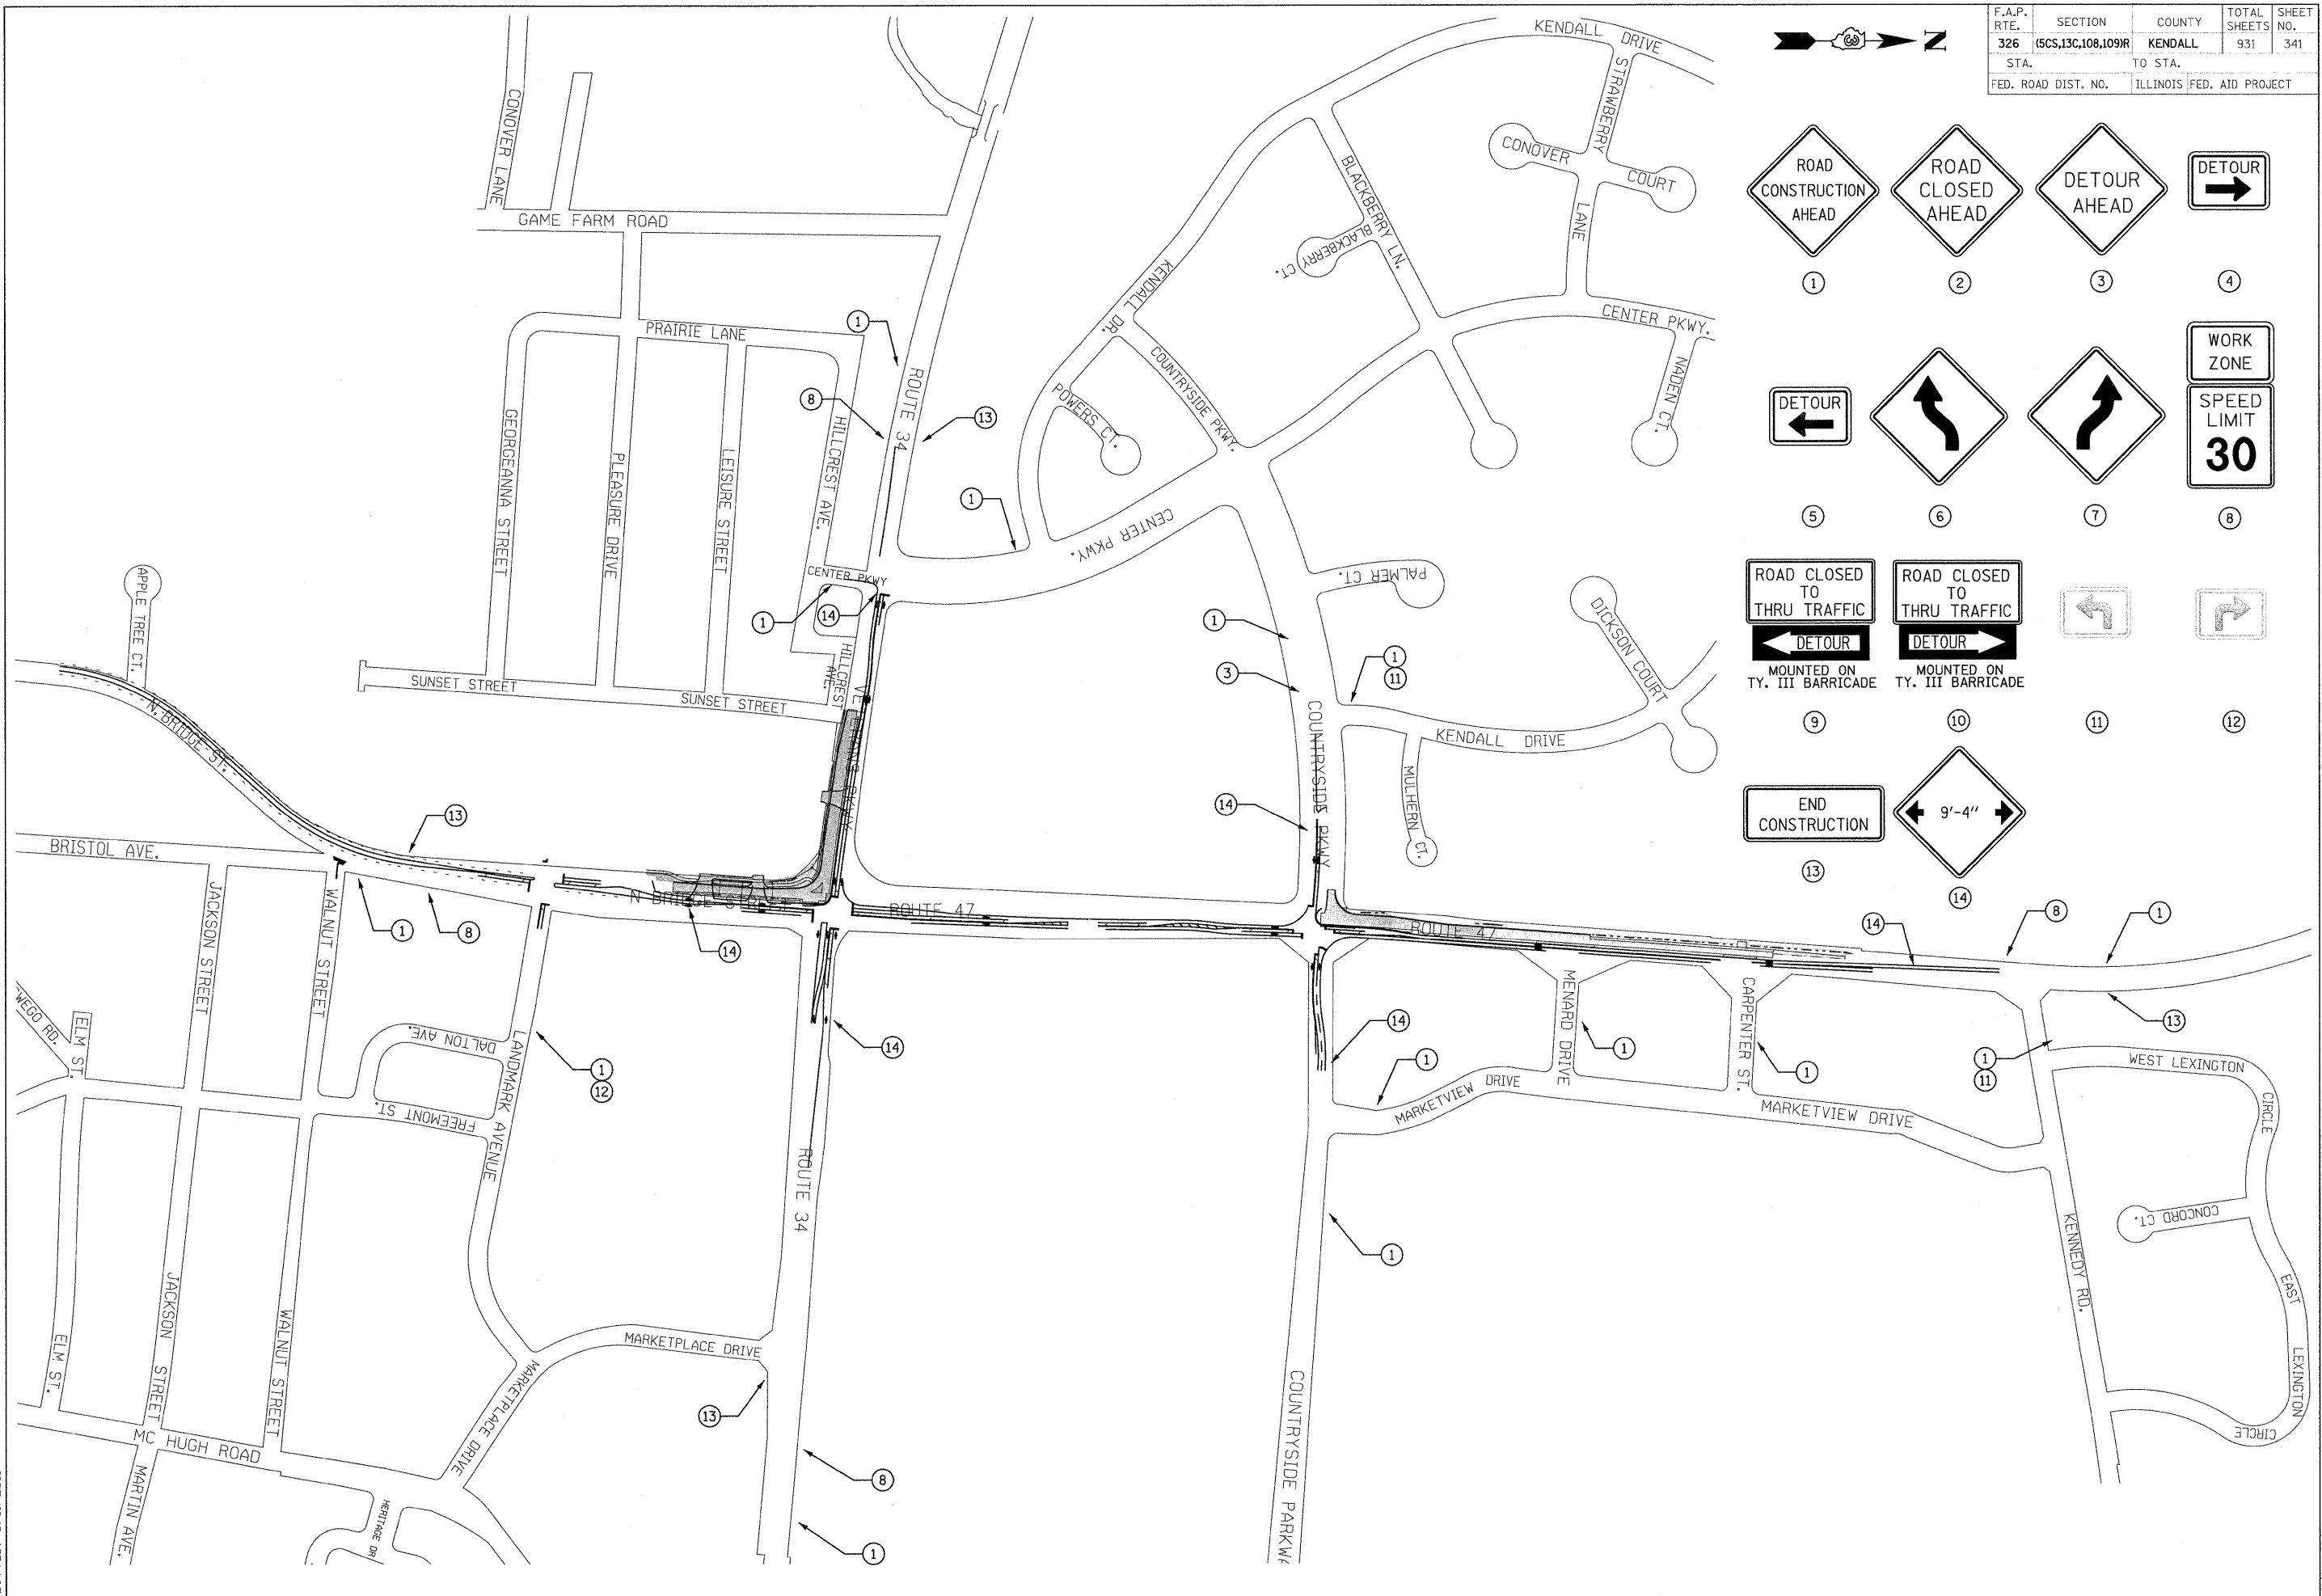


| F.A.P. RTE. | SECTION | COUNTY | TOTAL SHEETS | SHEET NO. |
|---------------------|--------------------|---------------------------|--------------|-----------|
| 326 | (SCS,13C,108,109)R | KENDALL | 931 | 341 |
| STA. | | TO STA. | | |
| FED. ROAD DIST. NO. | | ILLINOIS FED. AID PROJECT | | |

FILE: 341TC-plan_Stage5.dwg
 PLOTTED: 8/11/2011

HMG JOB NO. 512