

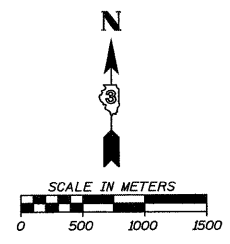
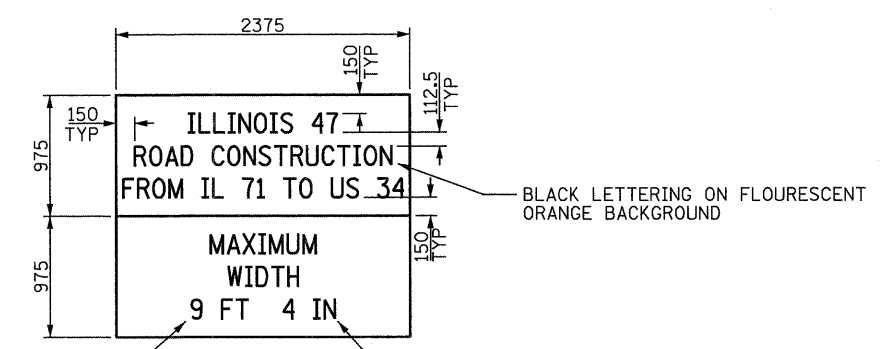
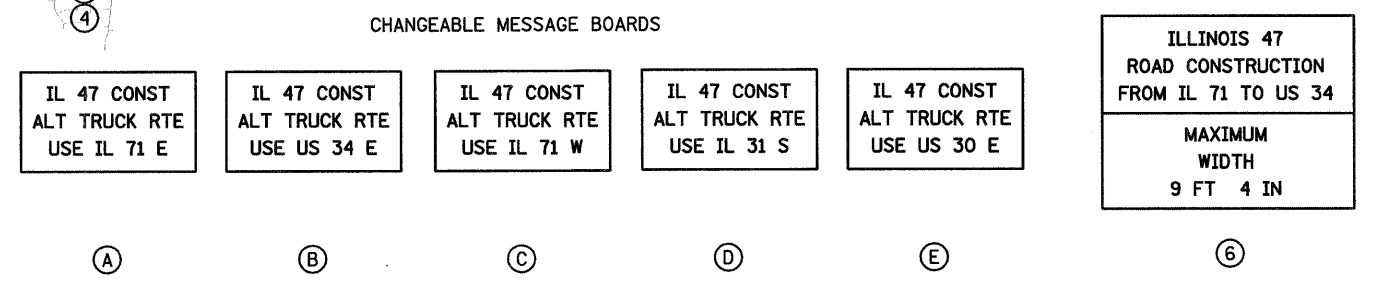
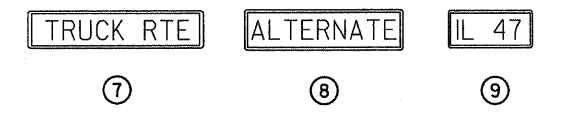
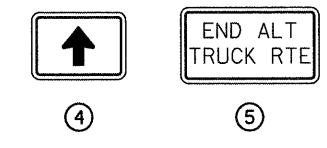


F.A.P. RTE.	SECTION	COUNTY	TOTAL SHEETS	SHEET NO.
326	(5CS,13C,108,109R)	KENDALL	931	356
STA.	TO STA.			
FED. ROAD DIST. NO.	ILLINOIS FED. AID PROJECT			

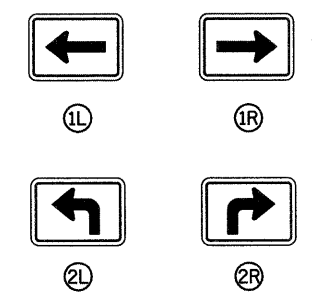

DETOUR ROUTE

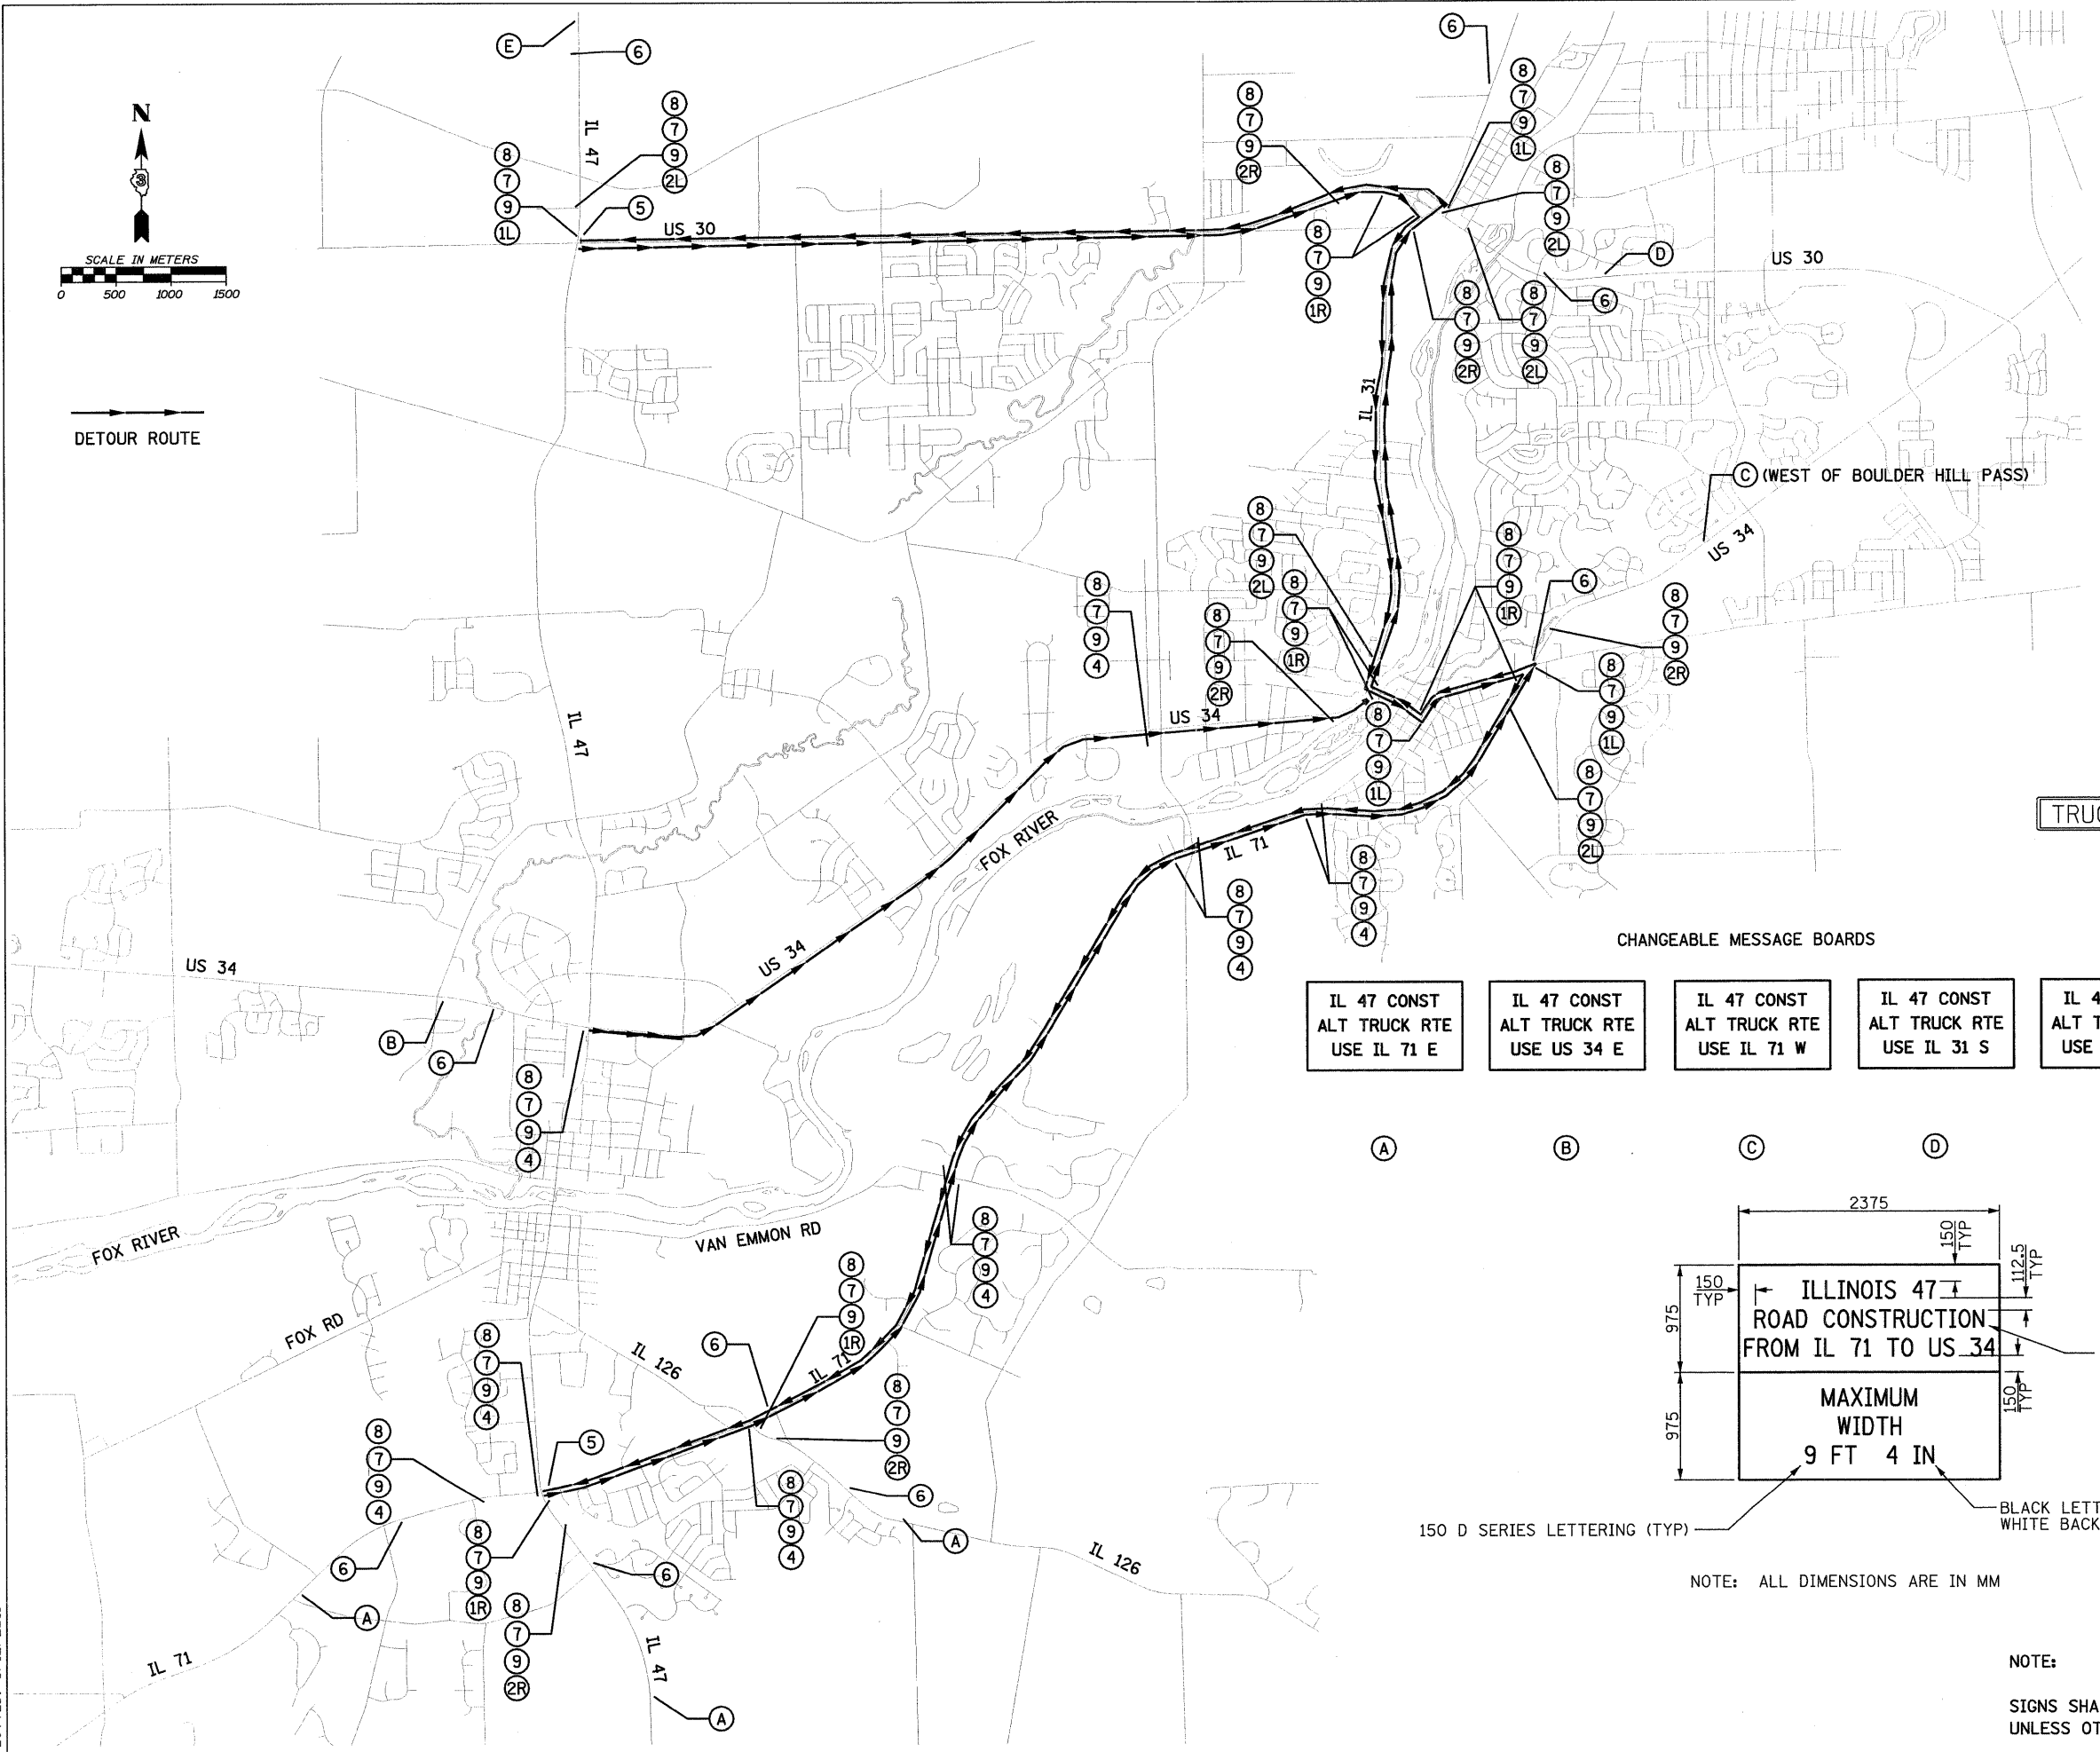

150 D SERIES LETTERING (TYP)

NOTE: ALL DIMENSIONS ARE IN MM

NOTE:
SIGNS SHALL BE FLOURESCENT ORANGE WITH BLACK LETTERS UNLESS OTHERWISE NOTED.

FILE: 356_Truck_Rte_Stage7.dgn
PLOTTED: 8/12/2011

HMG JOB NO. 5122