
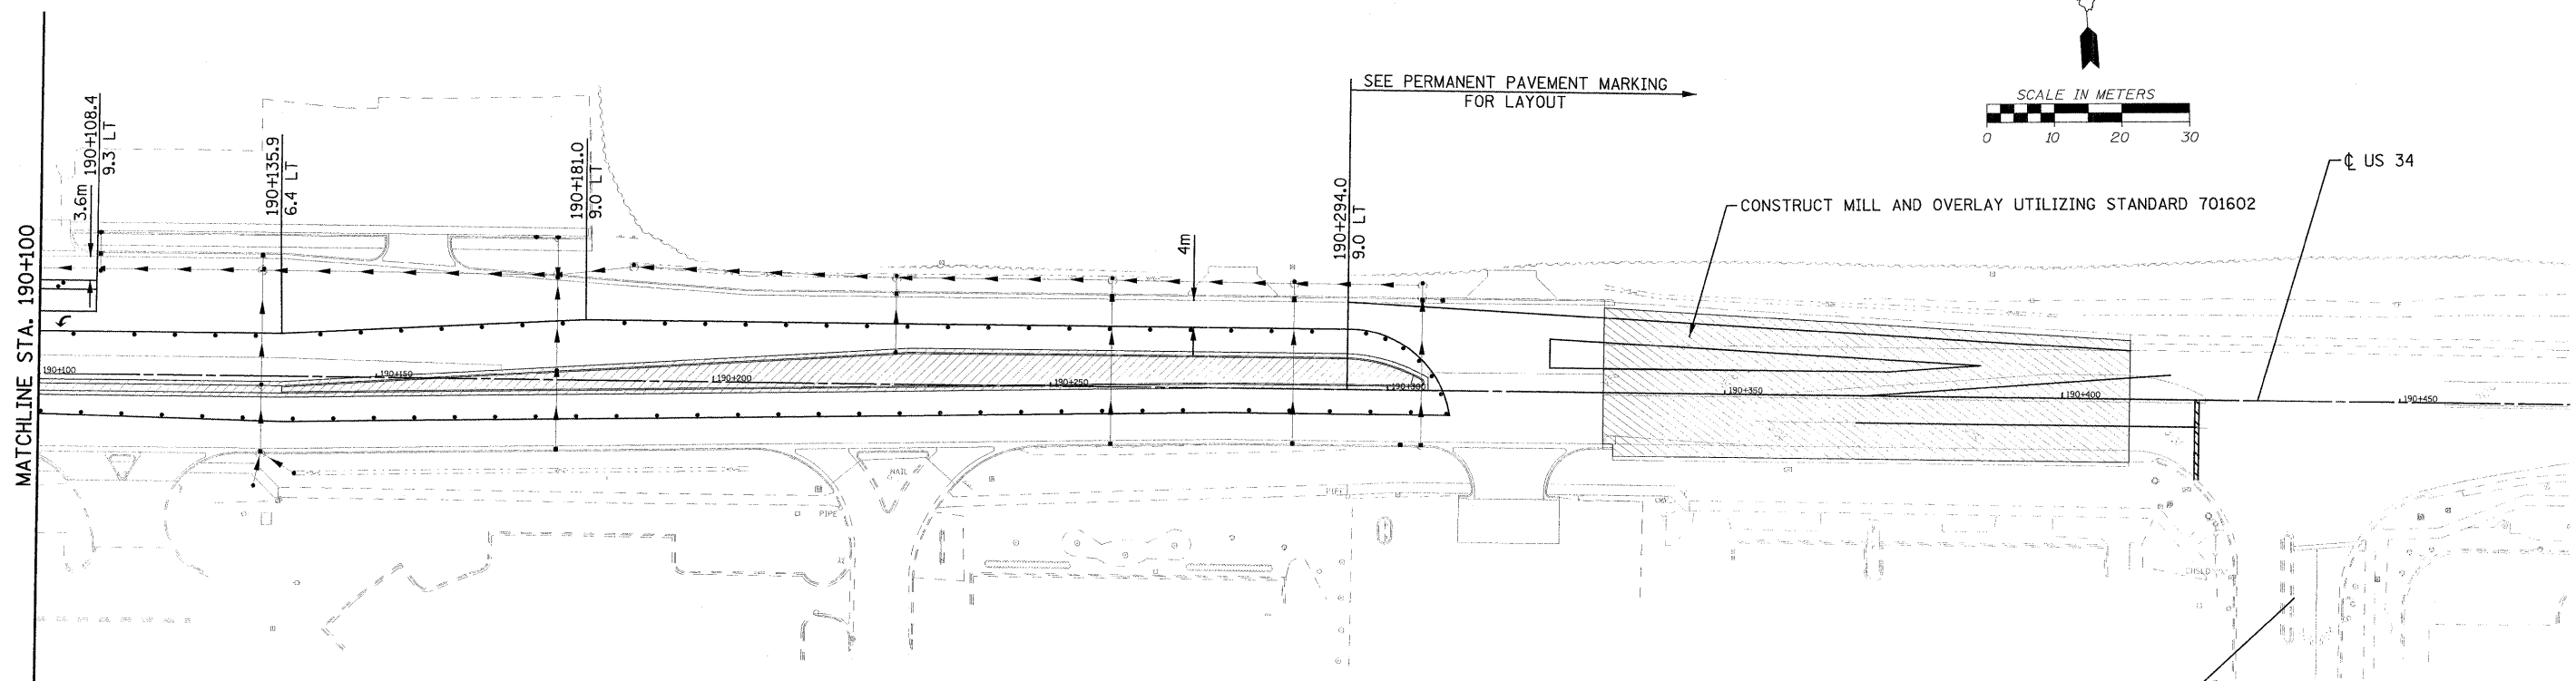


| F.A.P. RTE.         | SECTION            | COUNTY           | TOTAL SHEETS | SHEET NO. |
|---------------------|--------------------|------------------|--------------|-----------|
| 326                 | (SCS,13C,108,109)R | KENDALL          | 931          | 379       |
| STA.                | TO STA.            |                  |              |           |
| FED. ROAD DIST. NO. | ILLINOIS           | FED. AID PROJECT |              |           |

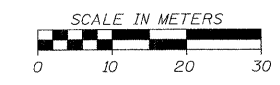

| LEGEND |   |
|--------|---|
|        | CONSTRUCTION THIS STAGE                 |
|        | TEMPORARY PAVEMENT                      |
|        | TRAFFIC FLOW                            |
|        | TEMPORARY PAVEMENT MARKING              |
|        | SIGN ON PORTABLE OR PERMANENT SUPPORT   |
|        | TEMPORARY CONCRETE BARRIER              |
|        | IMPACT ATTENUATOR                       |
|        | DRUM OR BARRICADE                       |
|        | TYPE III BARRICADE WITH FLASHING LIGHTS |

FILE: 37%STAGE\_9\_34\_02.dgn  
 PLOTTED: 8/11/2011

HMG JOB NO. 5122