



F.A.P. RTE.	SECTION	COUNTY	TOTAL SHEETS	SHEET NO.
326	(5CS,13C,108,109)R	KENDALL	931	384
STA.	TO STA.			
FED. ROAD DIST. NO.	ILLINOIS FED. AID PROJECT			

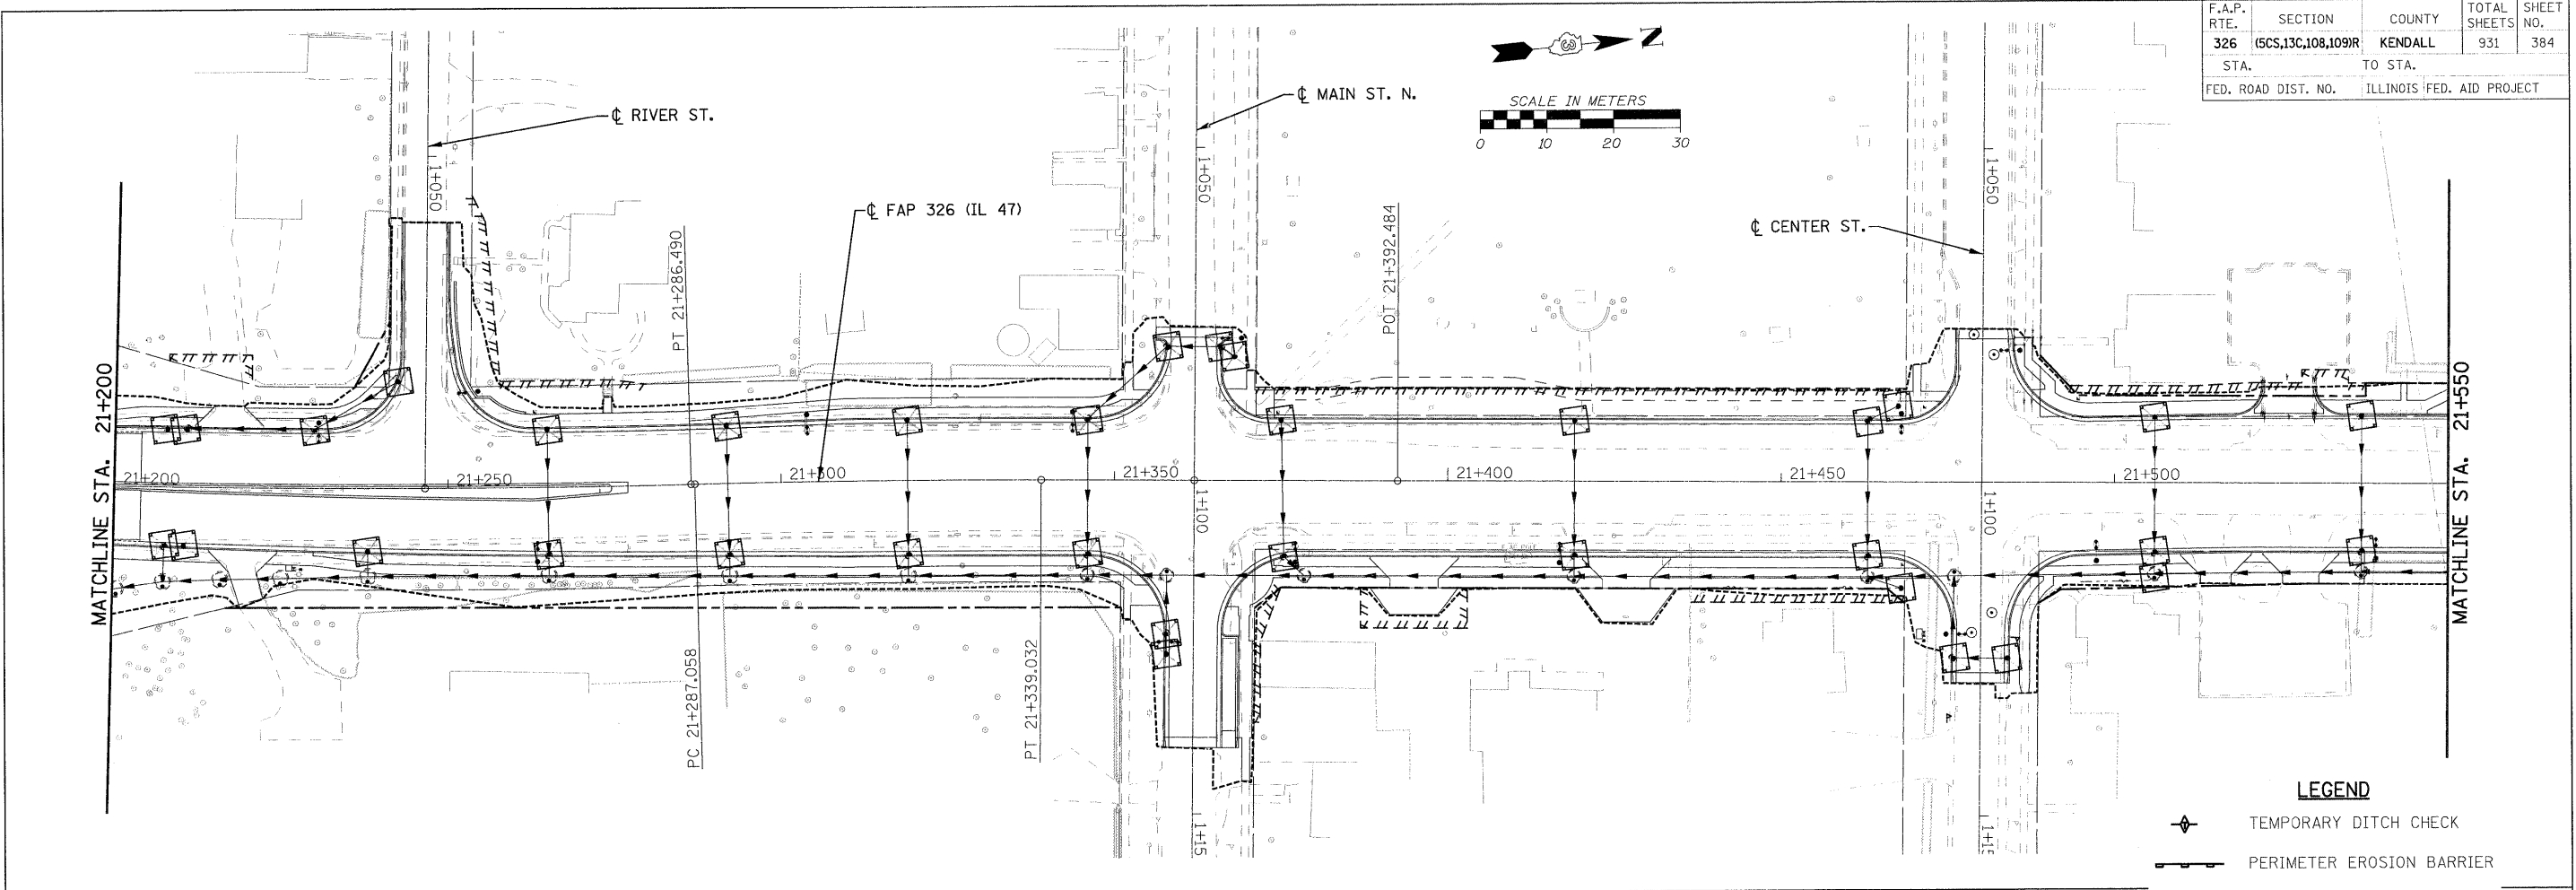

- LEGEND**
- TEMPORARY DITCH CHECK
 - PERIMETER EROSION BARRIER
 - INLET AND PIPE PROTECTION

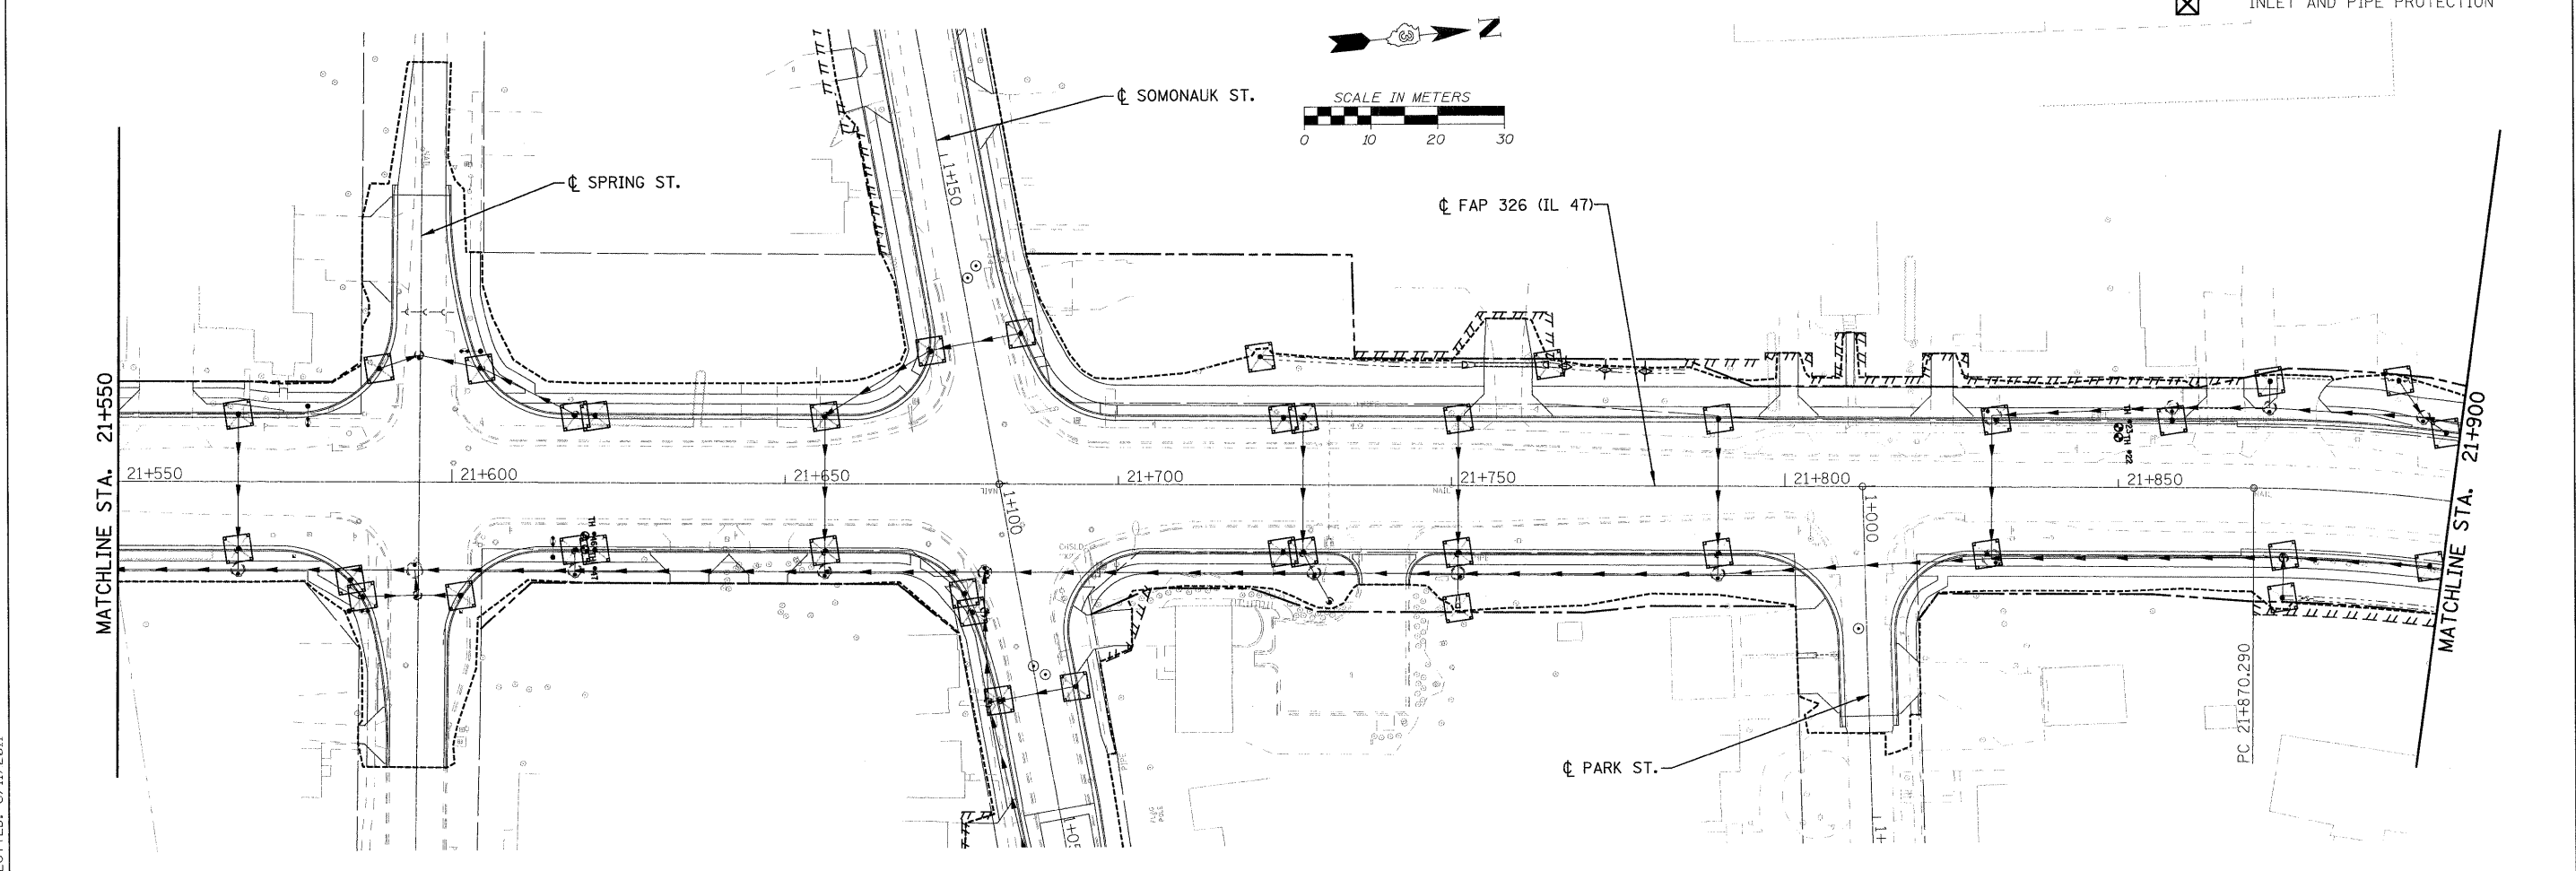

FILE: 384-swppp47_06.dgn
PLOTTED: 8/11/2011

HMG JOB NO. 5122