
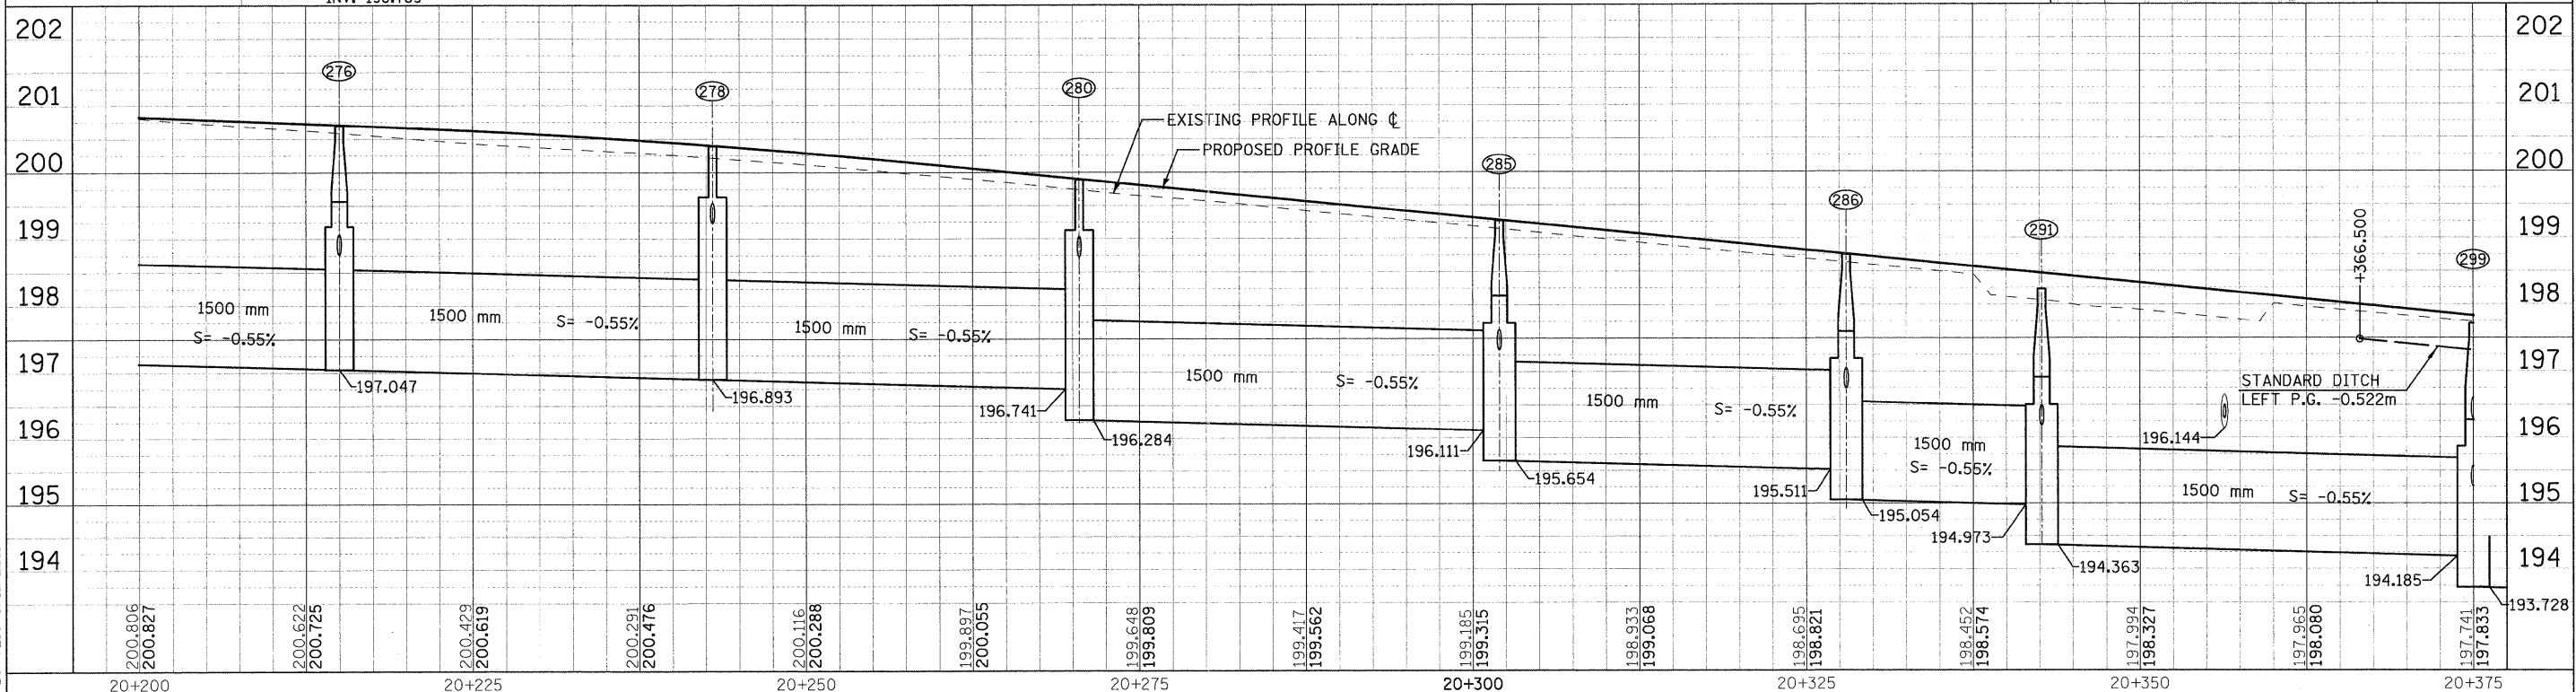
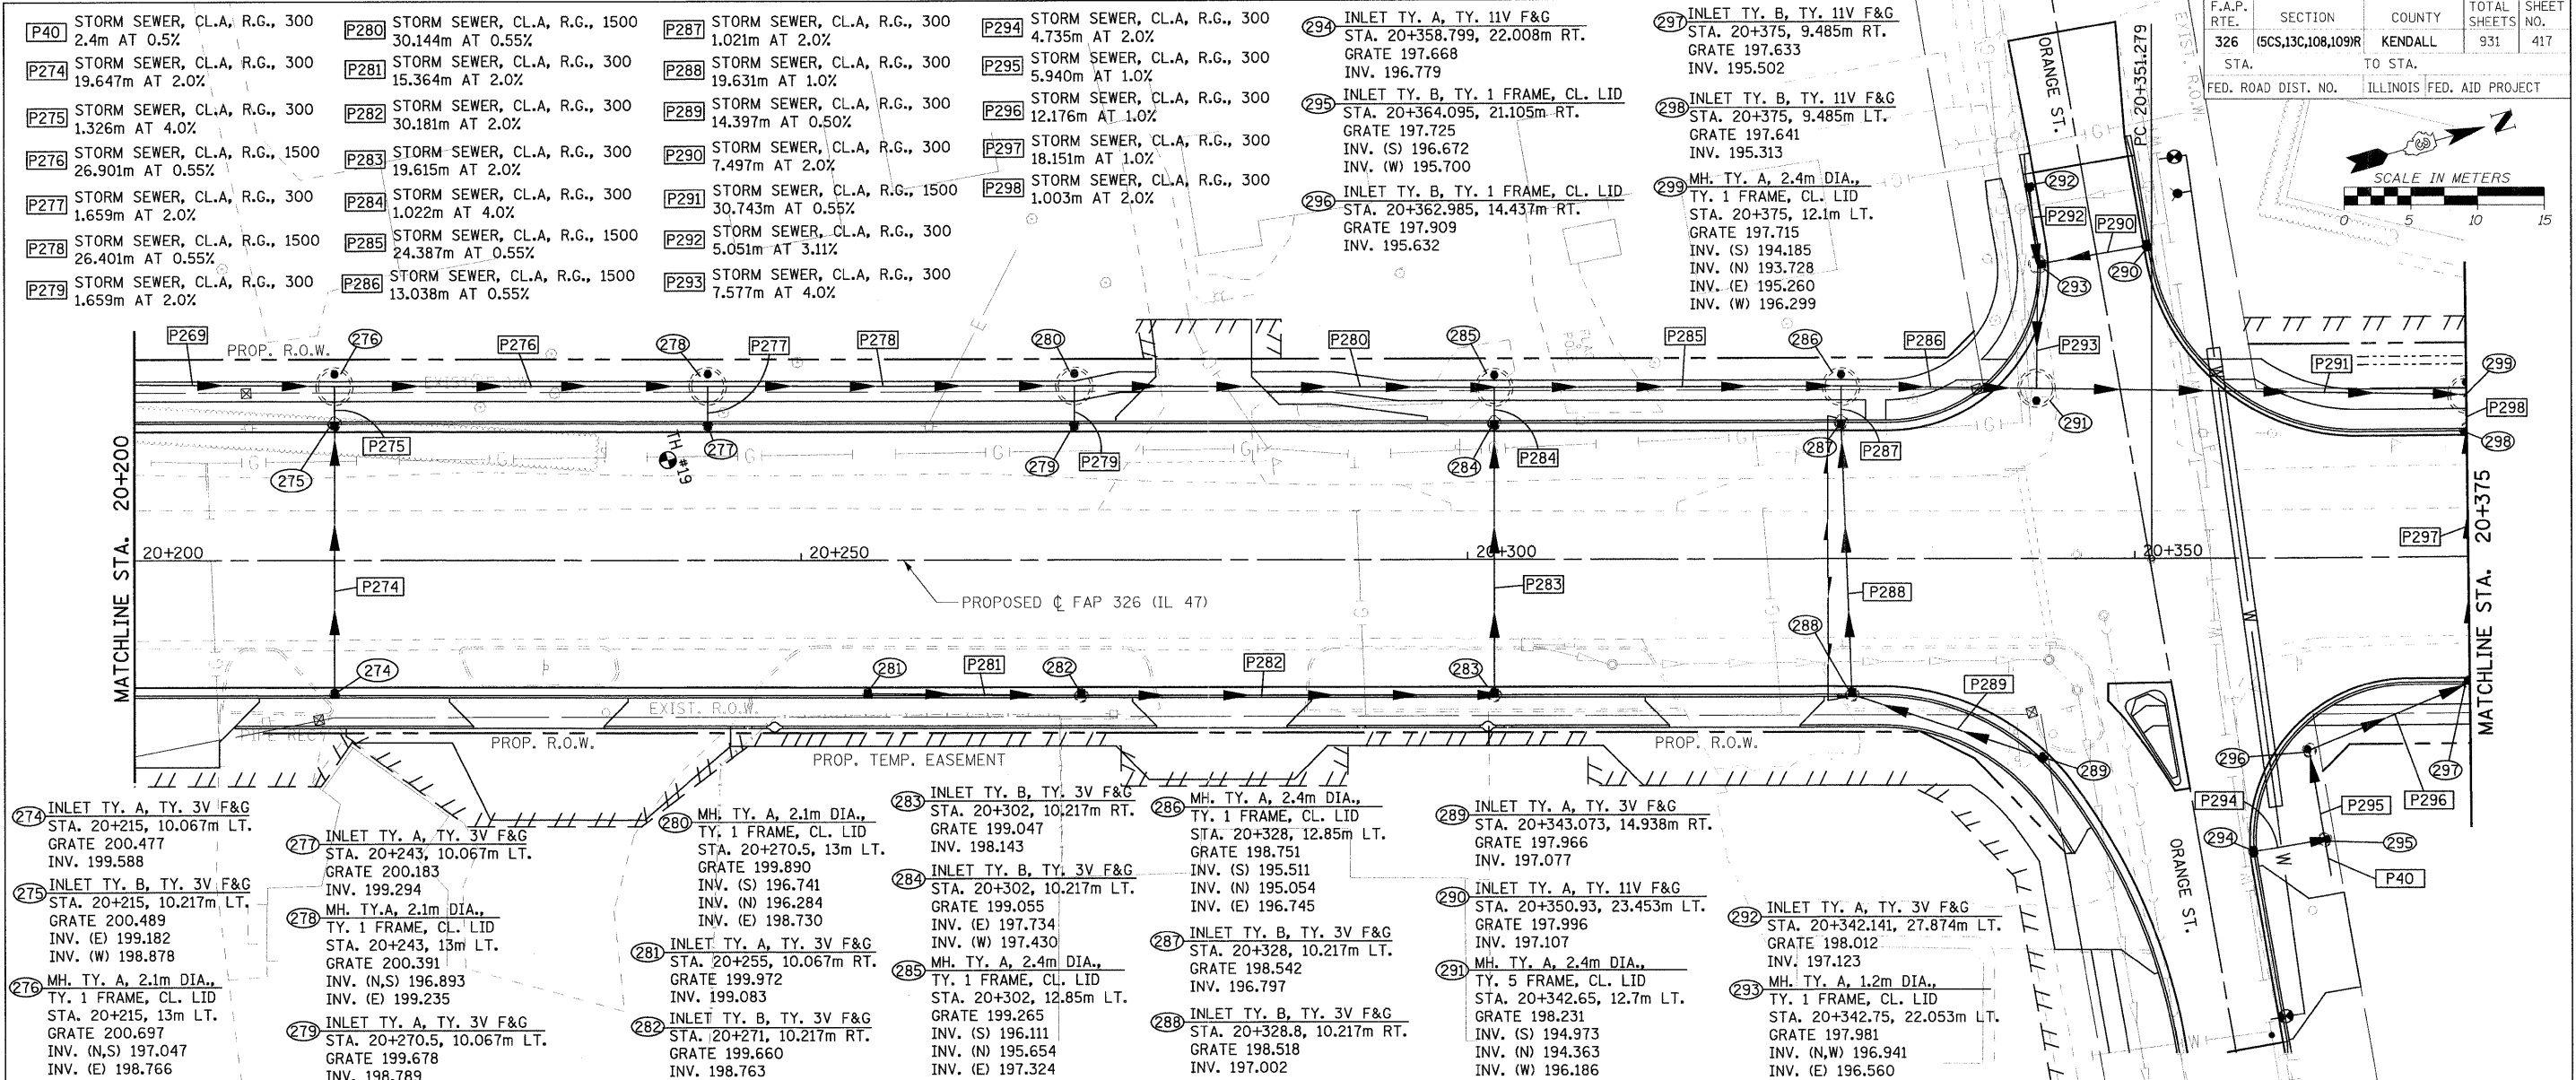


F.A.P. RTE.	SECTION	COUNTY	TOTAL SHEETS	SHEET NO.
326	(5CS,13C,108,109R)	KENDALL	931	417
STA.		TO STA.		
FED. ROAD DIST. NO.		ILLINOIS FED. AID PROJECT		

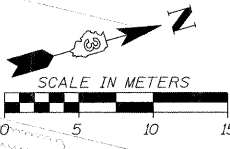

FILE: 417stn47_14.dgn
PLOTTED: 8/11/2011

Sheet 14
Angle: 14.224
Color: F, L, 47

HMG JOB NO. 5122