



F.A.P. RTE.	SECTION	COUNTY	TOTAL SHEETS	SHEET NO.
326	(6CS,13C,108,109)R	KENDALL	931	422
STA.		TO STA.		
FED. ROAD DIST. NO.		ILLINOIS FED. AID PROJECT		

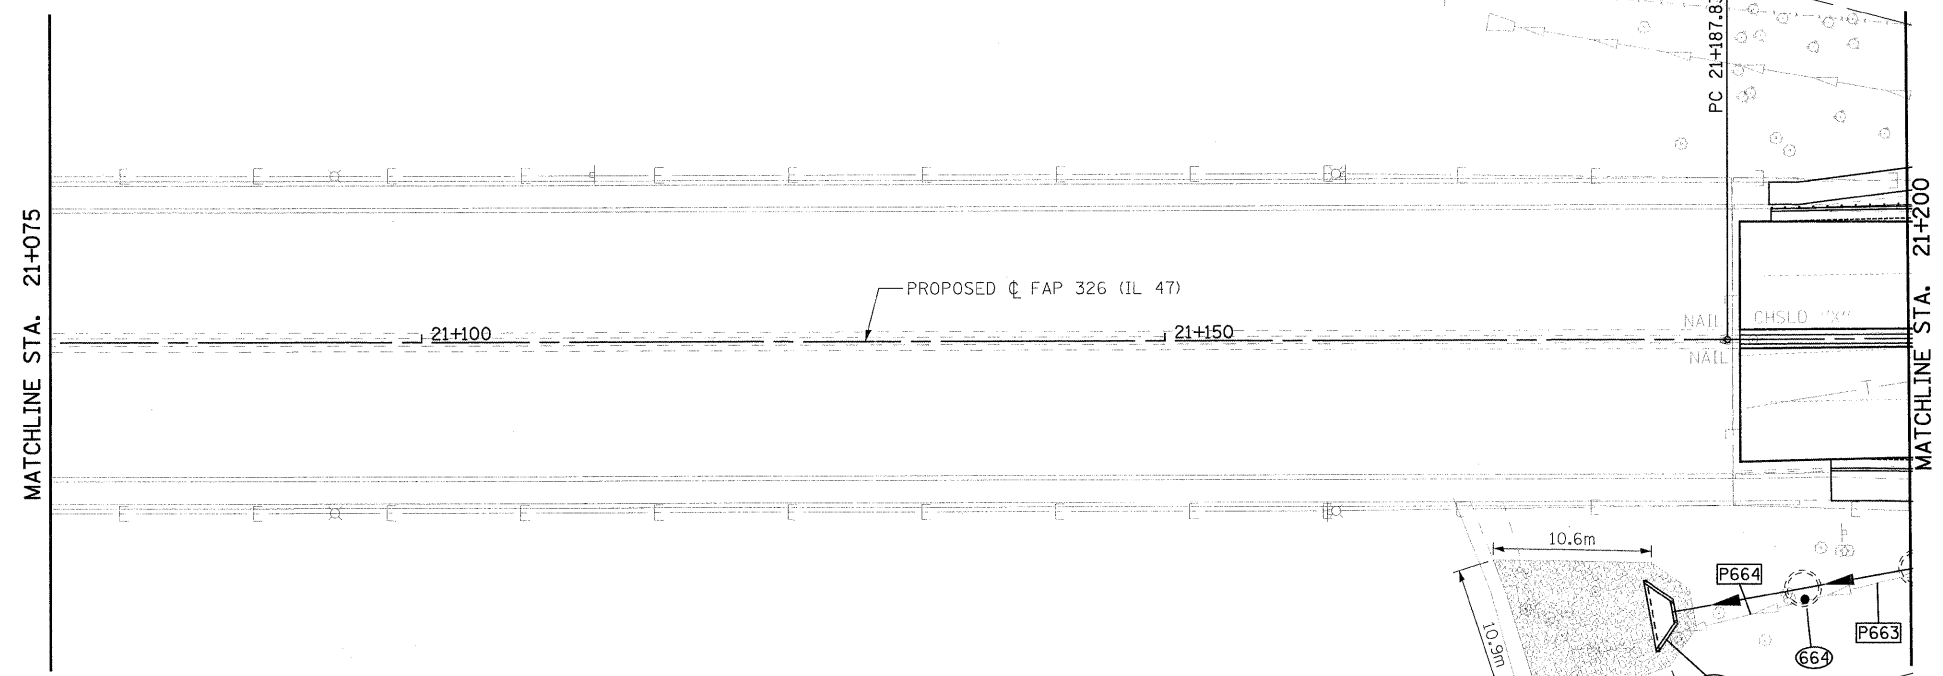

- P664 STORM SEWER, CL.A, R.G., 1200
9.161m AT 0.60%
- P663 STORM SEWER, CL.A, R.G., 1200
6.162m AT 0.60%

- 665 CAST IN PLACE REINFORCED
CONCRETE END SECTION 1200mm
STA. 21+182.606, 18.593m RT.
INV. 177.719
- 664 MH. TY. A, 2.1m DIA.,
TY. 1 FRAME, CL. LID
STA. 21+192.931, 16.751m RT.
GRATE 180.786
INV. (N) 178.468
INV. (S) 177.782

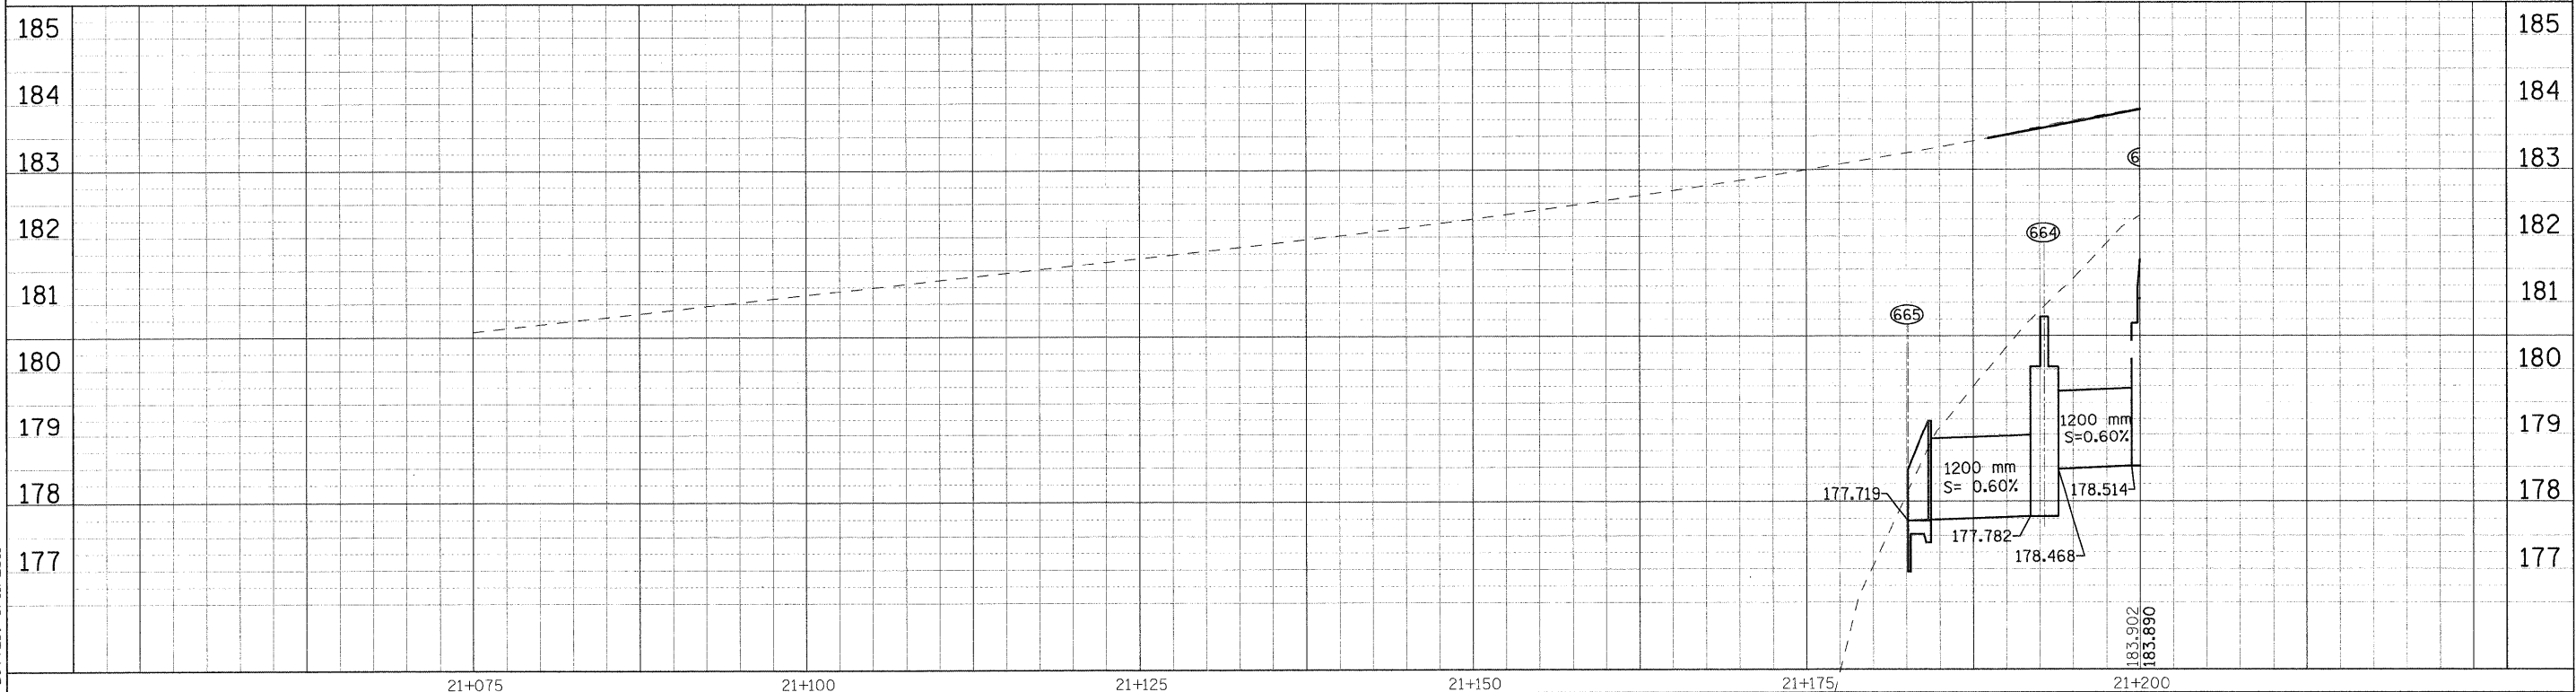

FILE: 422a47_19.dgn
PLOTTED: 8/11/2011

HMG JOB NO. 5122