
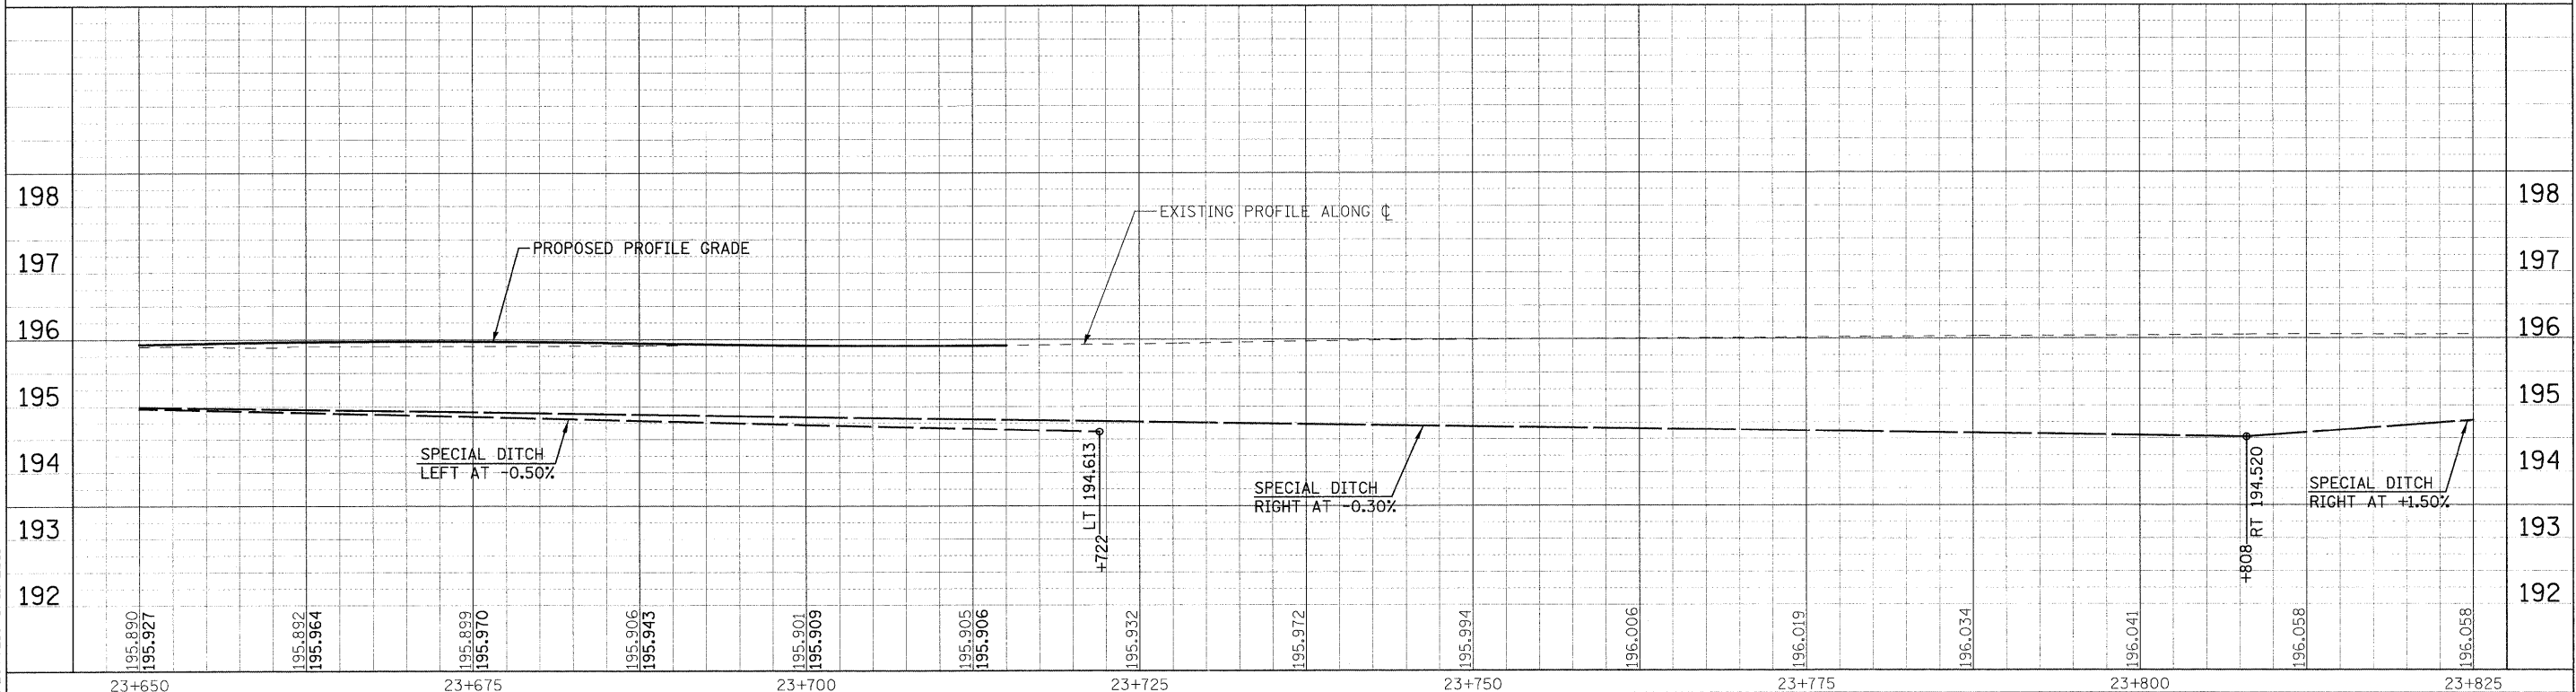
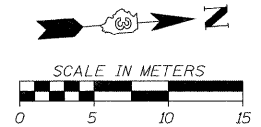


F.A.P. RTE.	SECTION	COUNTY	TOTAL SHEETS	SHEET NO.
326	(5CS,13C,108,109)R	KENDALL	931	437
STA.	TO STA.			
FED. ROAD DIST. NO.	ILLINOIS	FED. AID PROJECT		

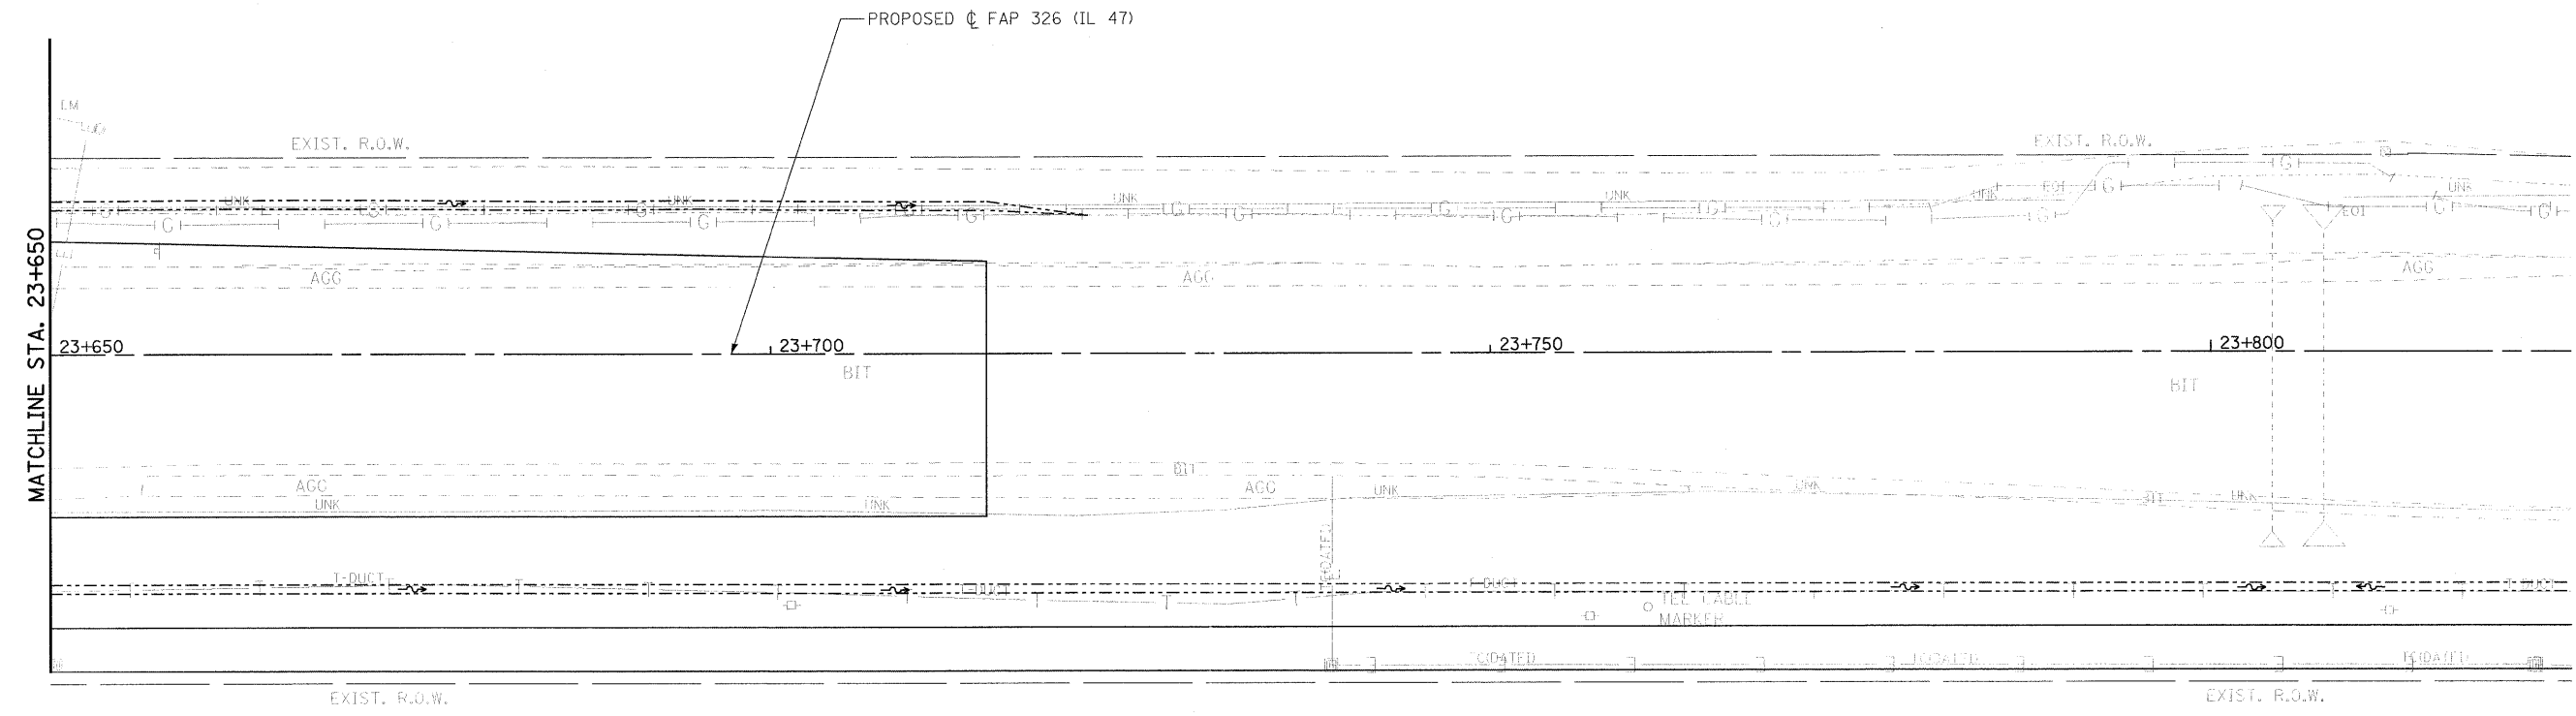

FILE: 437sm47\_34.dgn  
PLOTTED: 8/11/2011

Sheet 33  
Angle: 89.8735  
Color: Full

HMG JOB NO. 5122