
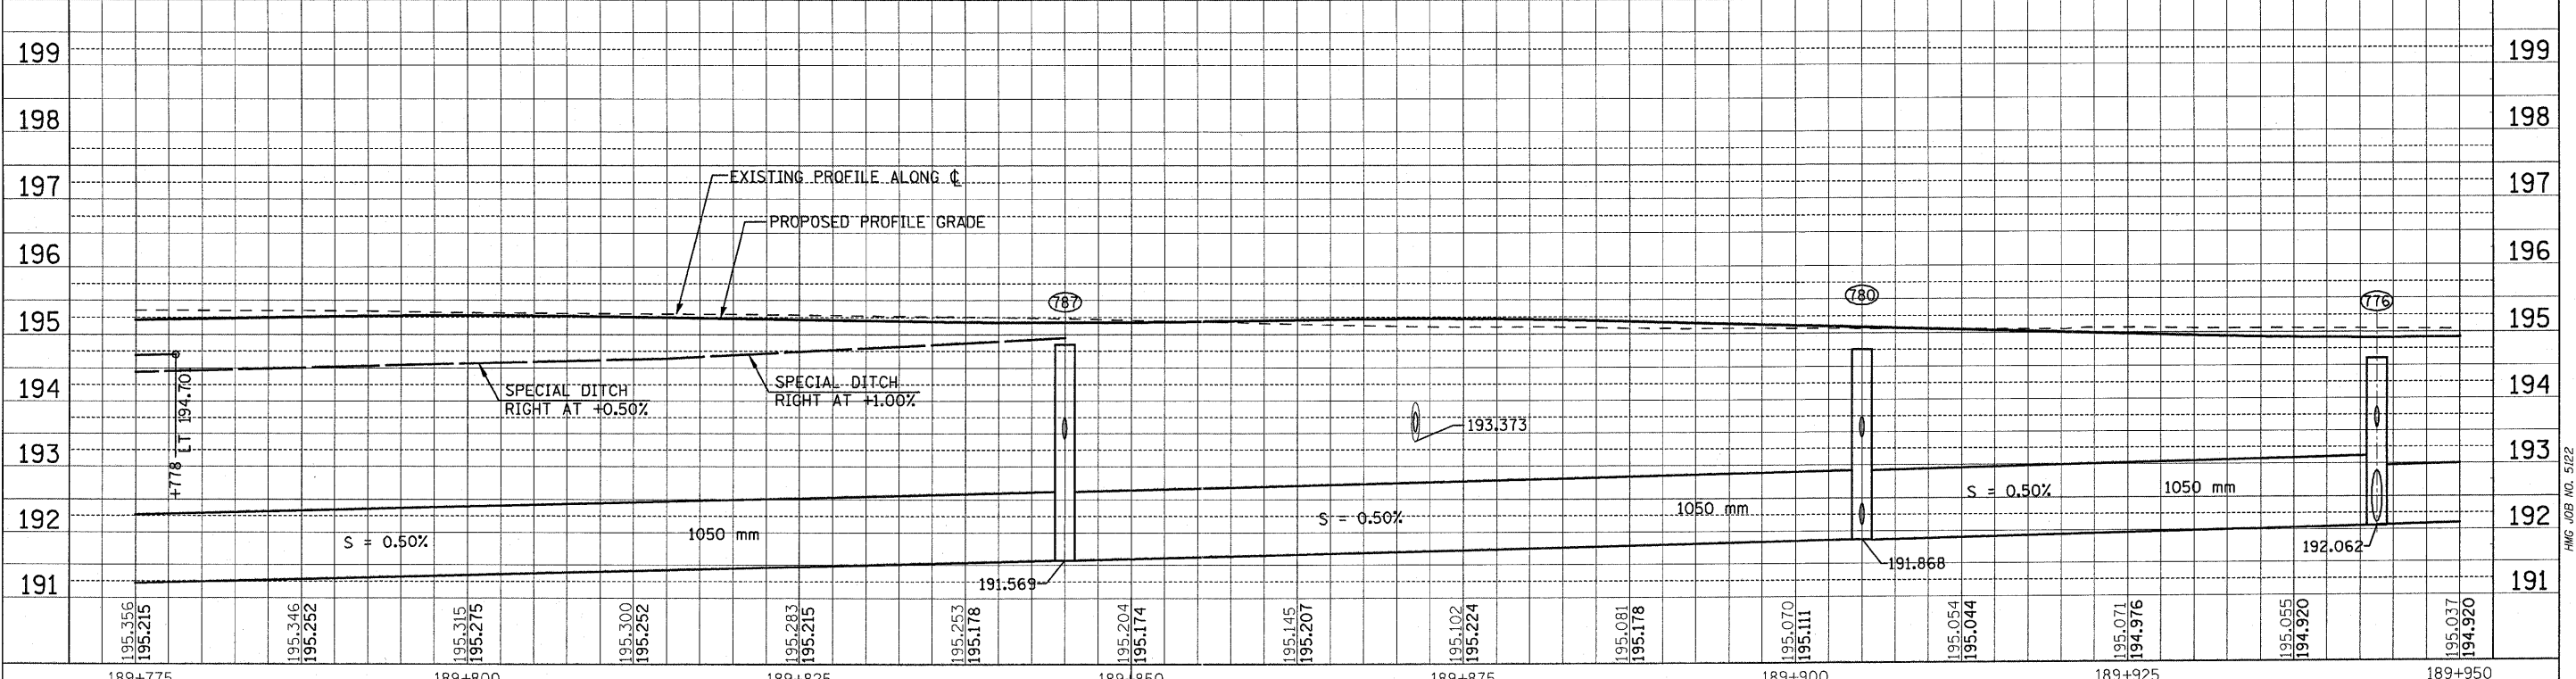


| F.A.P. RTE. | SECTION | COUNTY | TOTAL SHEETS | SHEET NO. |
|---------------------|--------------------|---------------------------|--------------|-----------|
| 326 | (5CS,13C,10B,109)R | KENDALL | 931 | 443 |
| STA. | | TO STA. | | |
| FED. ROAD DIST. NO. | | ILLINOIS FED. AID PROJECT | | |

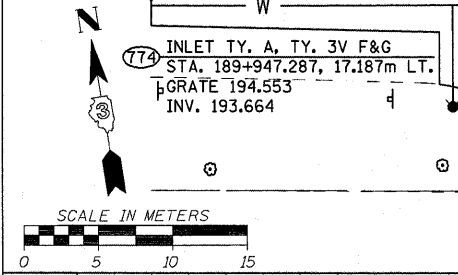

FILE: 443stmUS34_5.dgn
PLOTTED: 8/22/2011

HMG JOB NO. 5122