

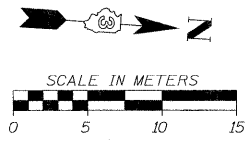


F.A.P. RTE.	SECTION	COUNTY	TOTAL SHEETS	SHEET NO.
326	(SCS,13C,108,109)R	KENDALL	931	453
STA.	TO STA.			
FED. ROAD DIST. NO.	ILLINOIS FED. AID PROJECT			

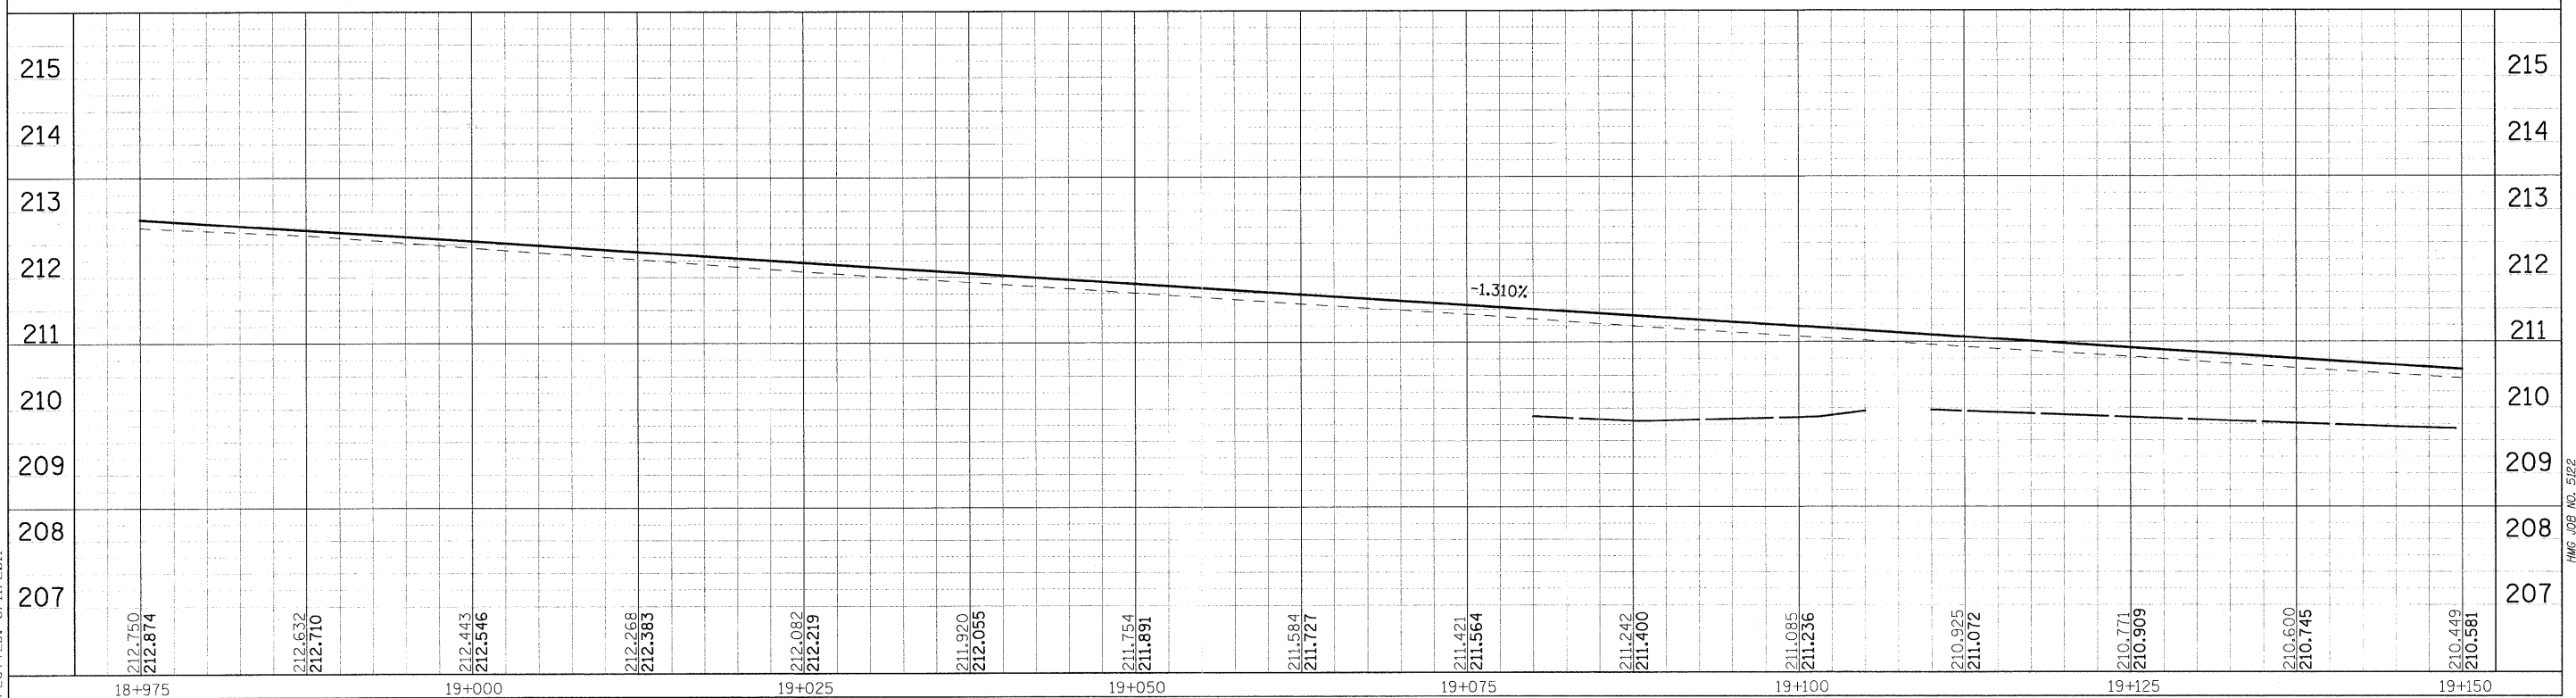

City to provide shutdown for fire hydrant to be moved

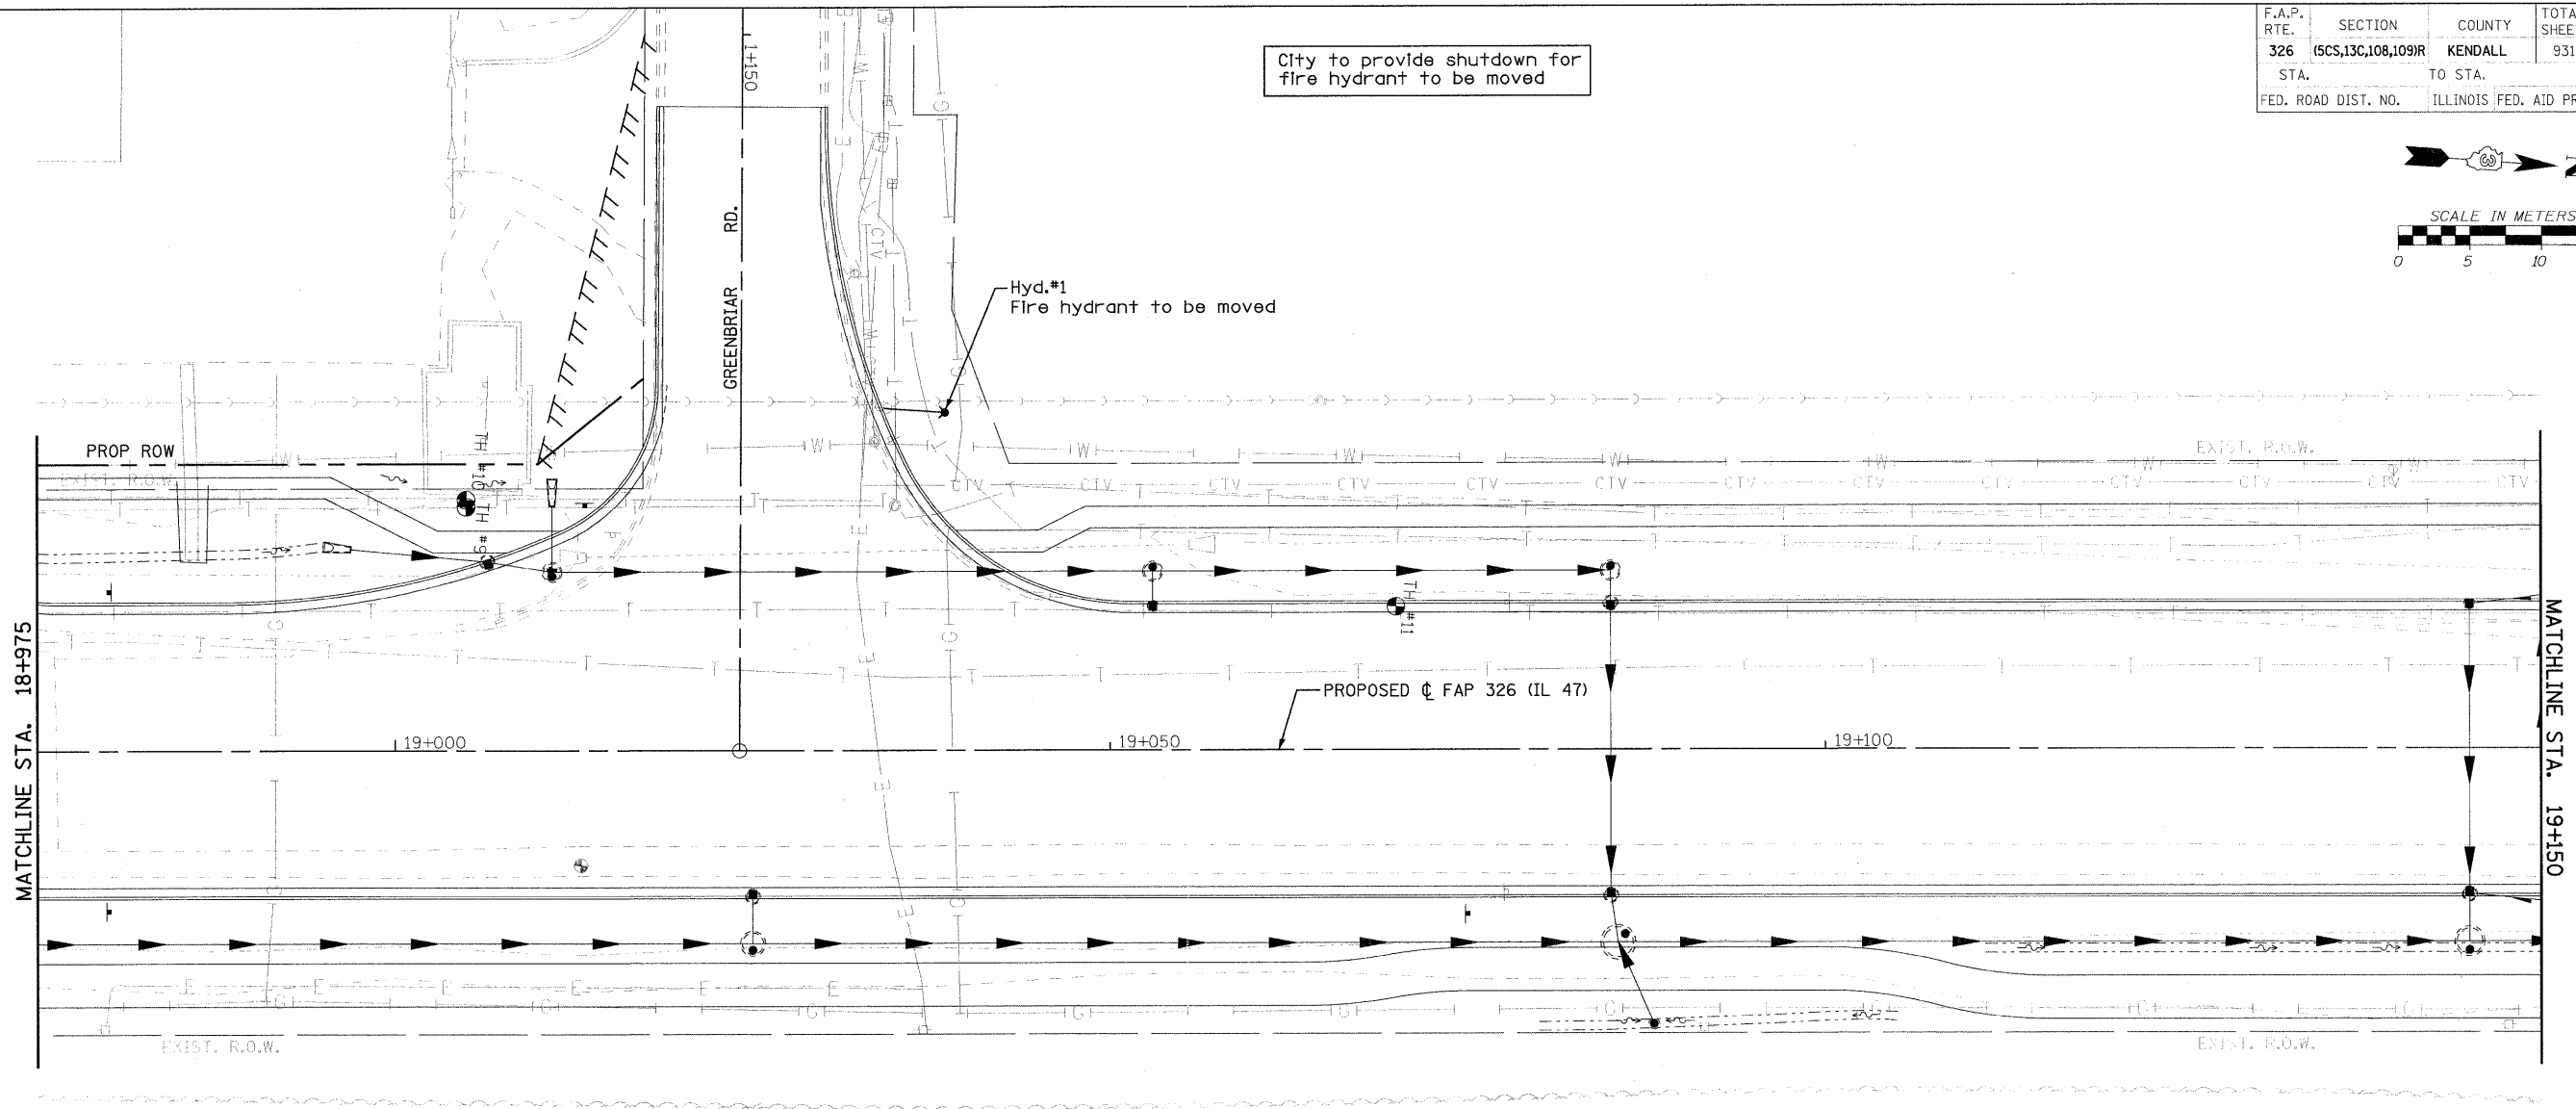

FILE: 453W&Spp_07.dgn
PLOTTED: 8/11/2011

HMG JOB NO. 5122